


COMPANY NAME: HRGreen  
 PROJECT CONTACT: Dave Reitz  
 DATE PLOTTED: 11/19/2012 5:09:20 PM  
 FILE NAME: 0264821-sht+landscape-IL-2-432.dwg  
 PLOT DRIVER: pdf.lw.no.levelplotter  
 PEN TABLE: standard-trans.tbl

LEGEND	
	COLORED SURFACE
	SODDING, SALT TOLERANT
	PCC ACCENT STRIP
	SEEDING, CLASS 1A

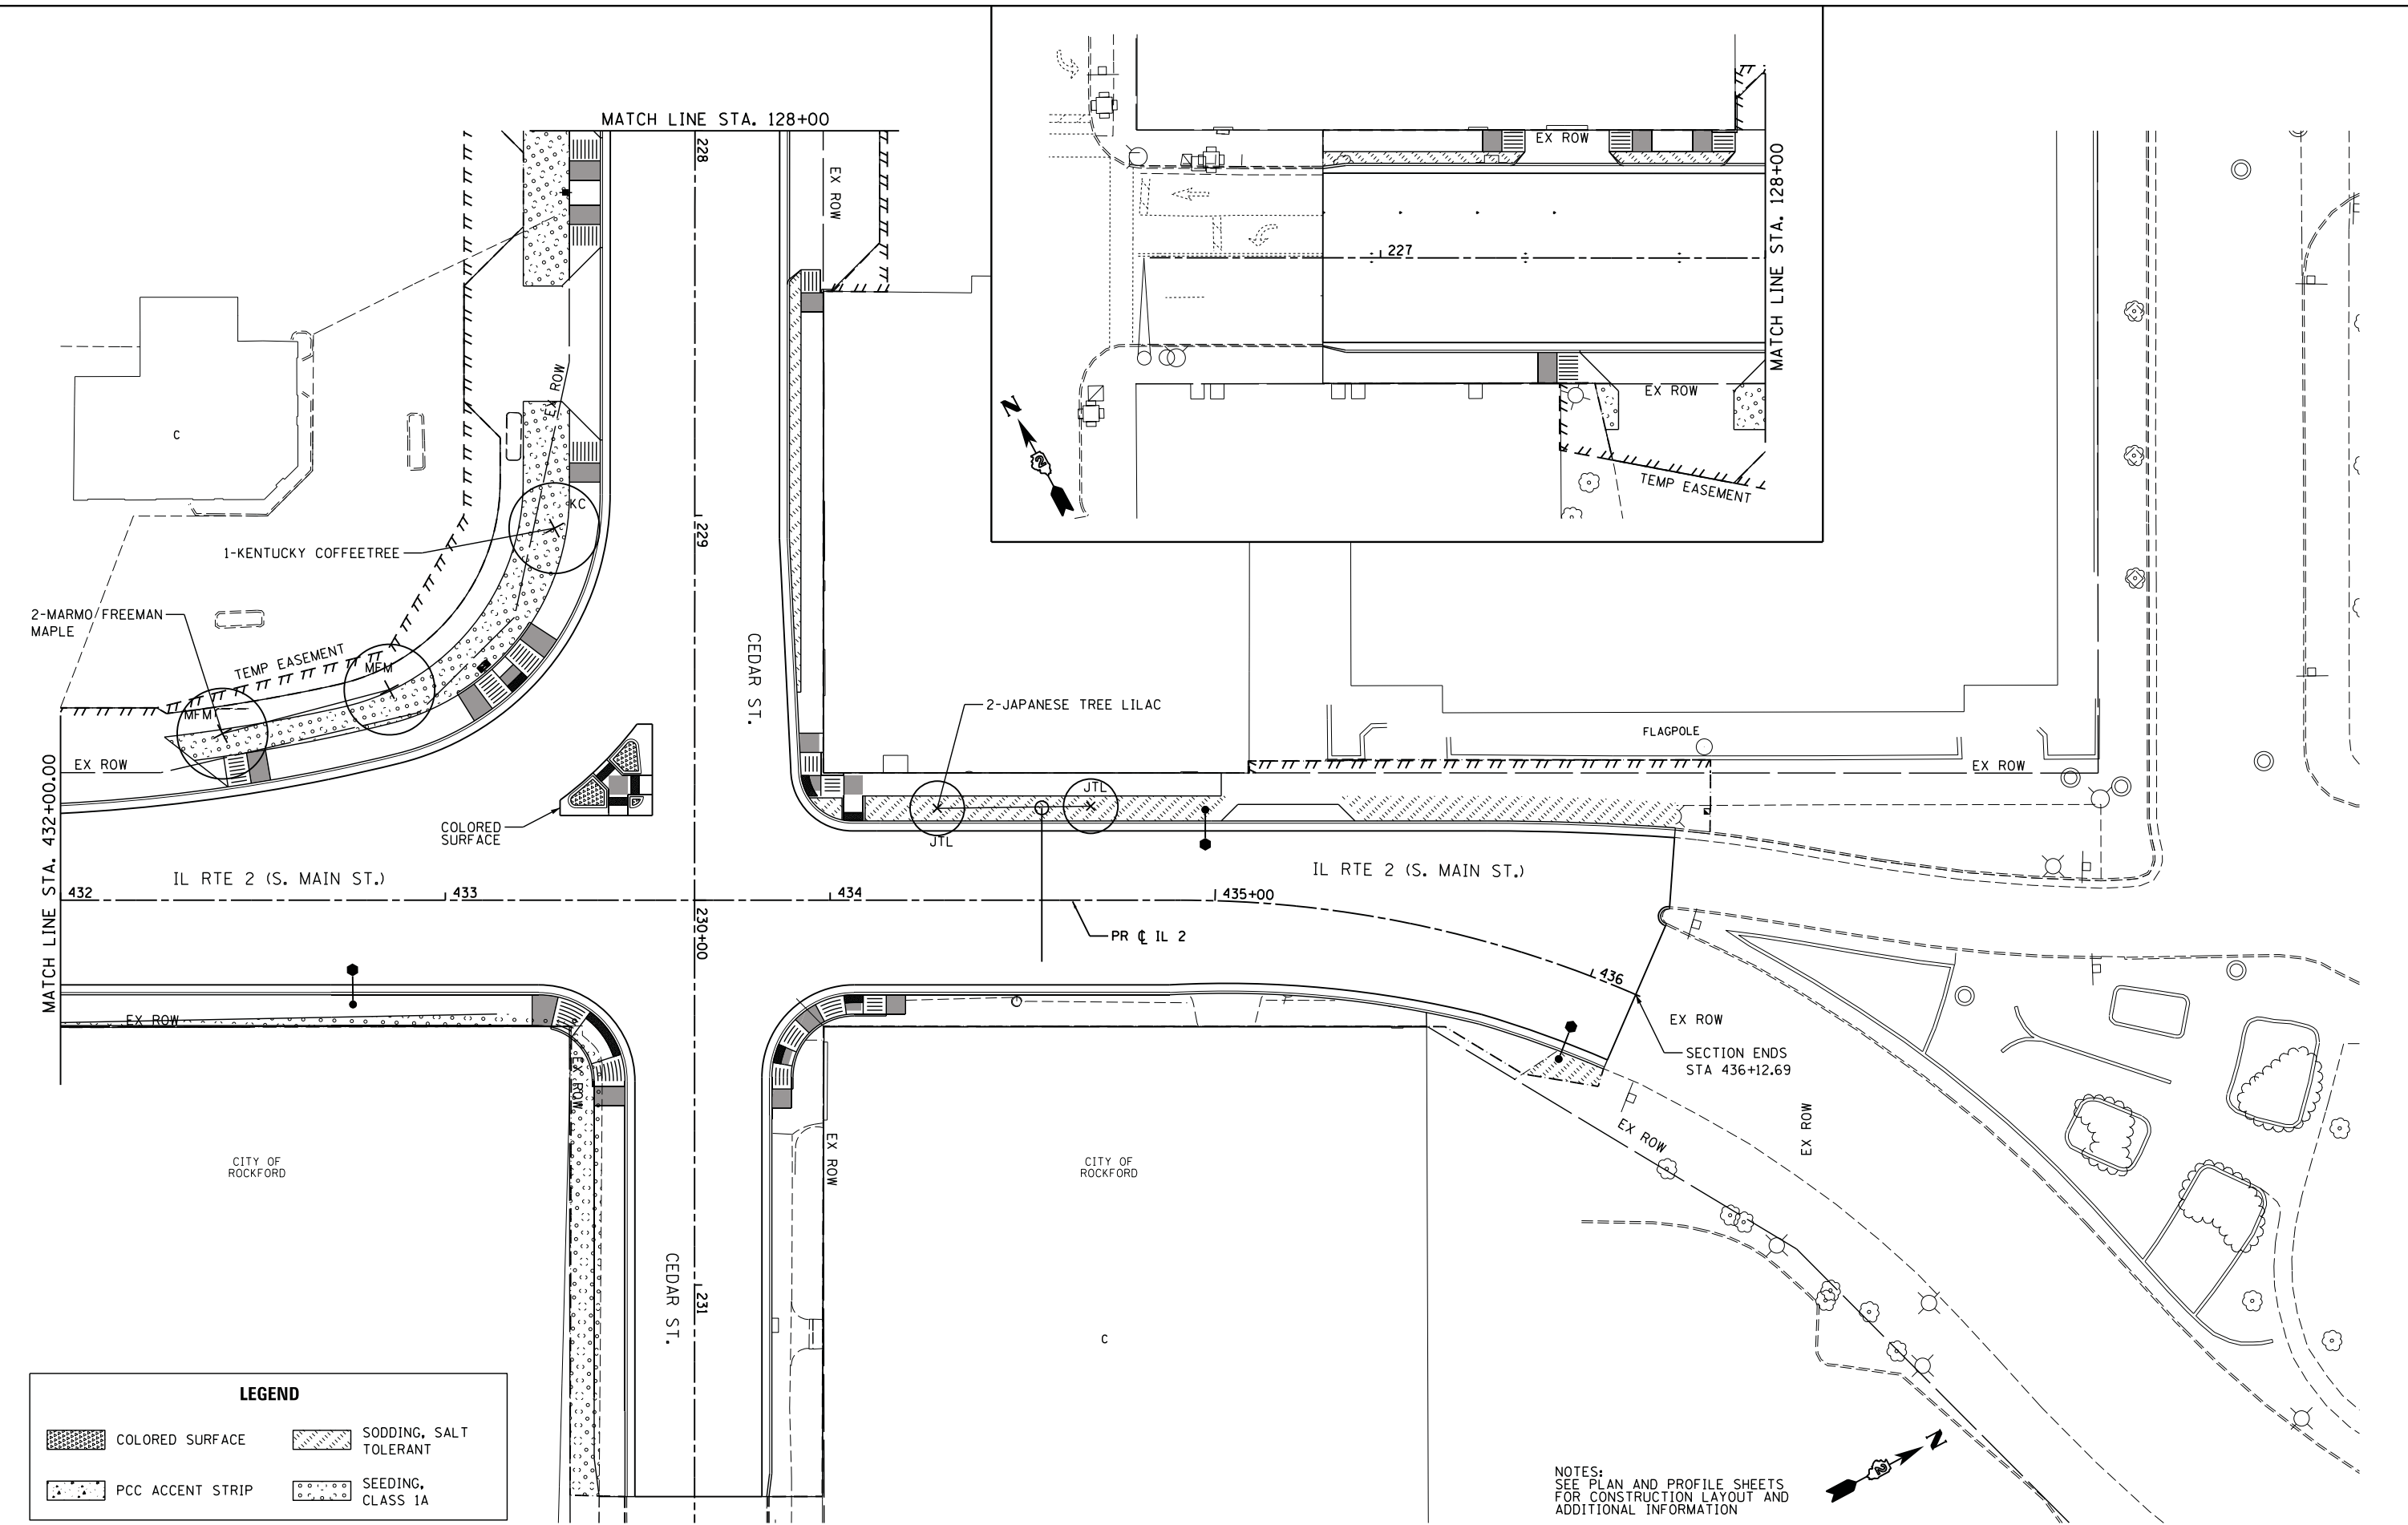

NOTES:  
 SEE PLAN AND PROFILE SHEETS  
 FOR CONSTRUCTION LAYOUT AND  
 ADDITIONAL INFORMATION



USER NAME = whood	DESIGNED - DLR	REVISED -
	DRAWN - WJH	REVISED -
PLOT SCALE =	CHECKED - DVC	REVISED -
PLOT DATE = 11/19/2012	DATE - 11/19/2012	REVISED -

**STATE OF ILLINOIS  
 DEPARTMENT OF TRANSPORTATION**

**IL RTE 2 LANDSCAPE PLANS**

SCALE: 1"=20' SHEET 18 OF 21 SHEETS STA. 432+00 TO STA. 436+12.69

F.A.P. RTE. 742	SECTION (32, 33) R-1	COUNTY WINNEBAGO	TOTAL SHEETS 705	SHEET NO. 296
CONTRACT NO.				
ILLINOIS FED. AID PROJECT				