



MATCH LINE STA 25 + 00

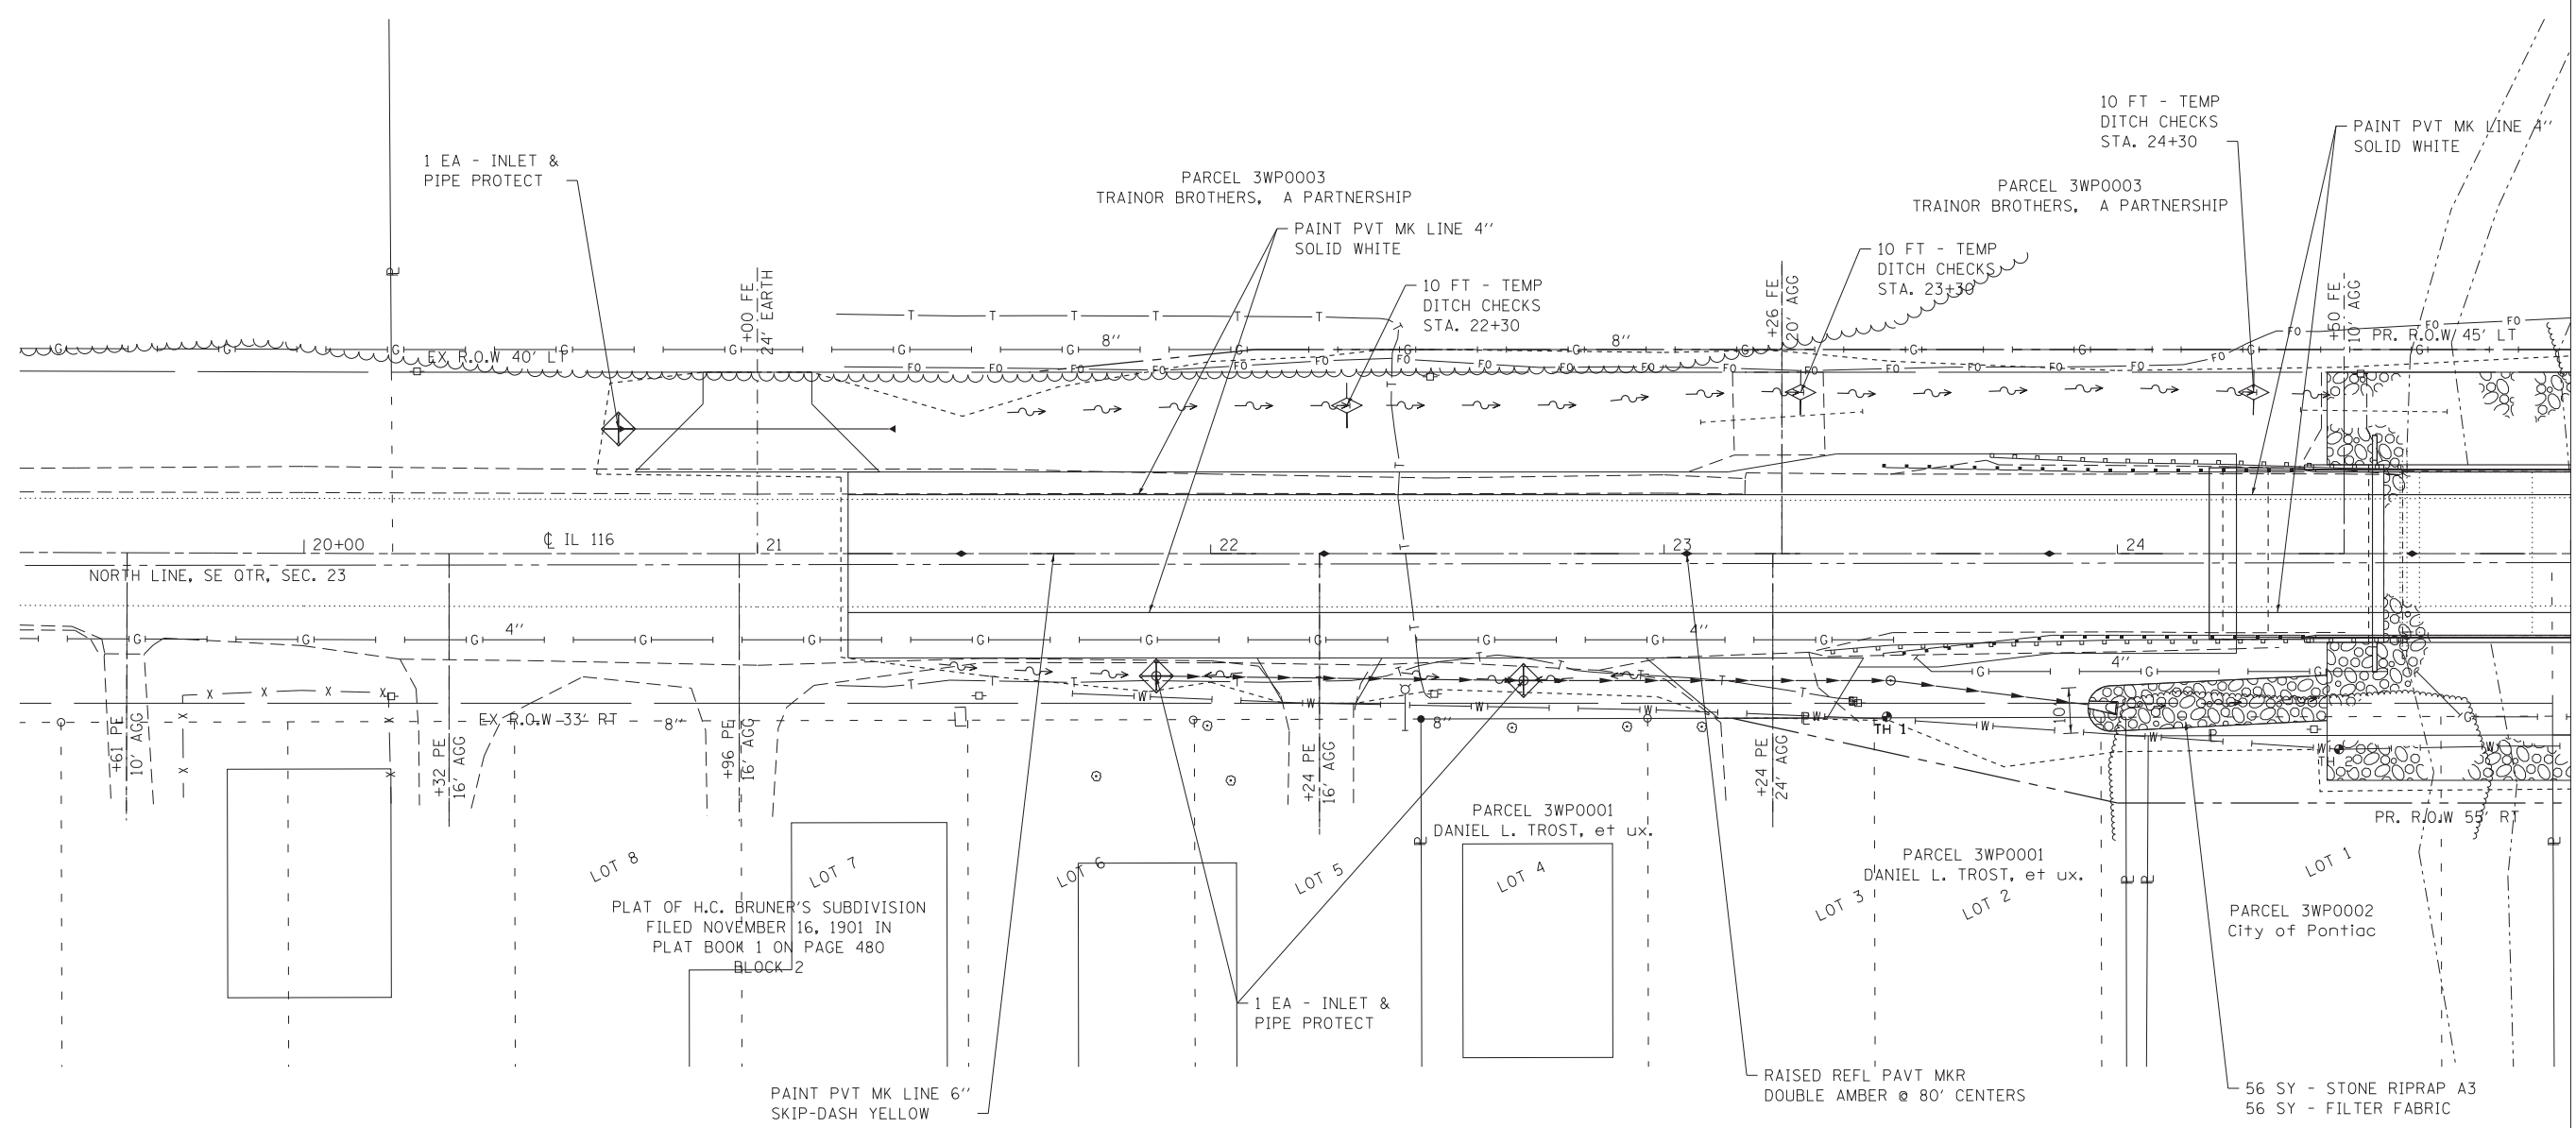

NOTE: EROSION CONTROL BLANKET SHALL BE PLACED AT ALL AREAS WHERE PERMANENT SEEDING IS REQUIRED. BLANKET IS NOT SHOWN FOR CLARITY.

NOTE: SEE HIGHWAY STANDARD 000001 FOR EROSION CONTROL, LANDSCAPING, AND PAVEMENT MARKING LEGEND.

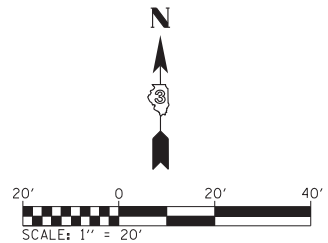

FILE NAME =	USER NAME = Schwankerg	DESIGNED - RGV
*FILES*	PLOT TIME = \$TIME\$	DRAWN - RGV
	PLOT SCALE = 20.0000' / in.	CHECKED - JRR
	PLOT DATE = 12/13/2012	DATE - 8/10/12



**STATE OF ILLINOIS  
DEPARTMENT OF TRANSPORTATION**

**EROSION CONTROL & PAVEMENT MARKING**

SCALE: 1"=20'      SHEET 1 OF 2 SHEETS      STA. 20+00 TO STA. 25+00

F.A.P. RTE.	SECTION	COUNTY	TOTAL SHEETS	SHEET NO.
681	(113 BR)BR & (113 BR-1)BR	LIVINGSTON	123	25
CONTRACT NO. 66832				
ILLINOIS FED. AID PROJECT				