


END IMPROVEMENTS
END PCC PAVEMENT
STA. 858+15.00

ROW LEGEND
 - - - - - EXISTING ROW
 - - - - - CONSTRUCTION LIMITS

PLAN	SURVEYED	BY	DATE
	PLOTTED		
	CHECKED		
	AT		
	NO.		

PROFILE	SURVEYED	BY	DATE
	PLOTTED		
	CHECKED		
	AT		
	NO.		

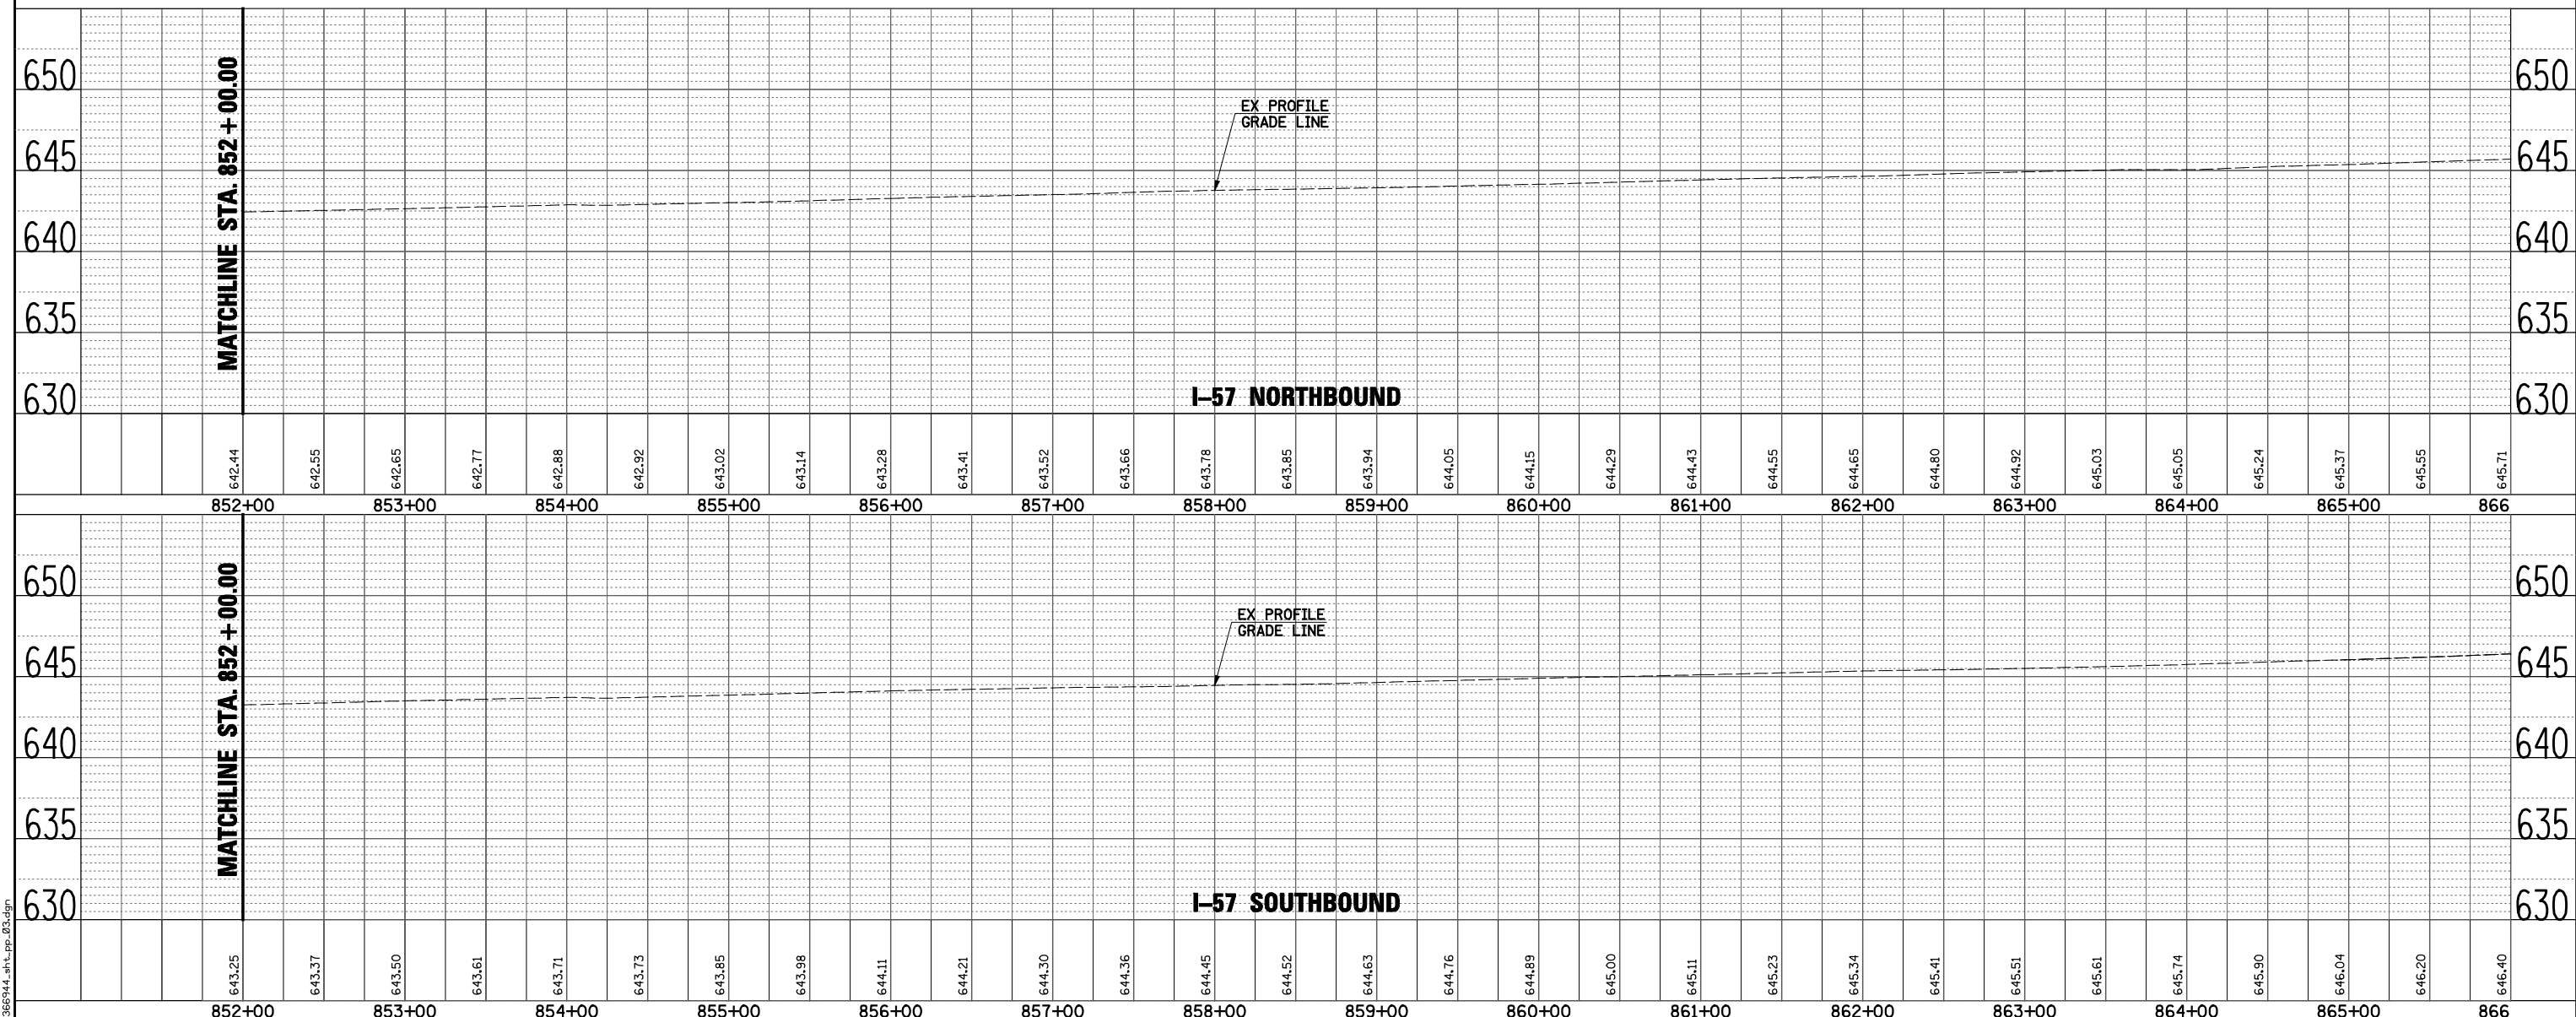

FILE NAME = D:\BGP944_sht1_pp_03.dgn



USER NAME = bhenrichs	DESIGNED BAH	REVISED
	DRAWN BAH	REVISED
PLOT SCALE = 50.00' / IN.	CHECKED KAC	REVISED
PLOT DATE = 12/7/2012	DATE 12/07/2012	REVISED

**STATE OF ILLINOIS
DEPARTMENT OF TRANSPORTATION**

INTERSTATE 57 OVER LANGAN CREEK PLAN AND PROFILE	
SCALE:	SHEET 3 OF 4 SHEETS STA. TO STA.

F.A.I. RTE.	SECTION	COUNTY	TOTAL SHEETS	SHEET NO.
57	141 BR(SB) & 38-1 BR(NB)	IROQUOIS	138	21
CONTRACT NO. 66944			ILLINOIS FED. AID PROJECT	