
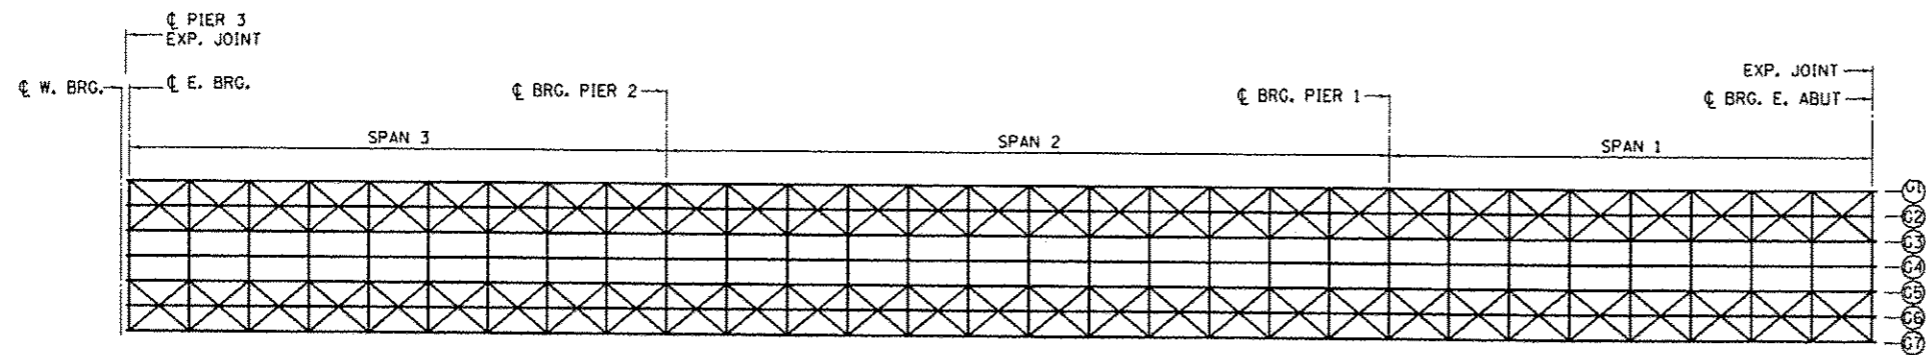
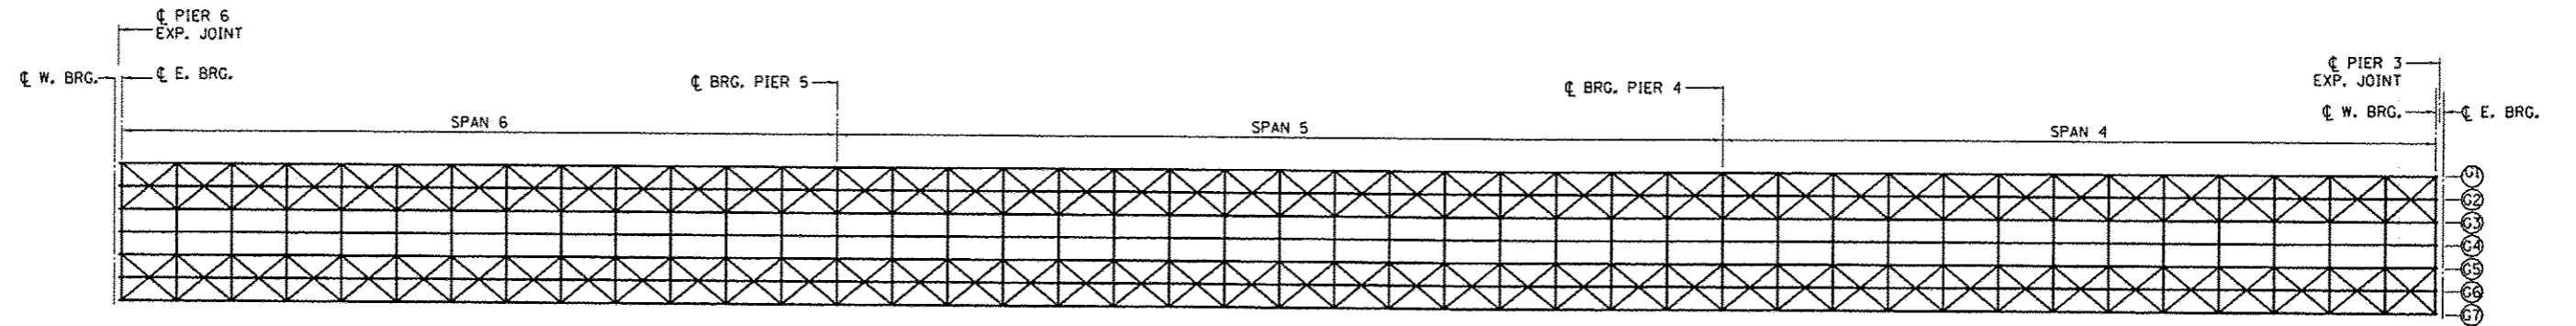


\* CLEANING AND PAINTING STRUCTURAL STEEL LIMITS

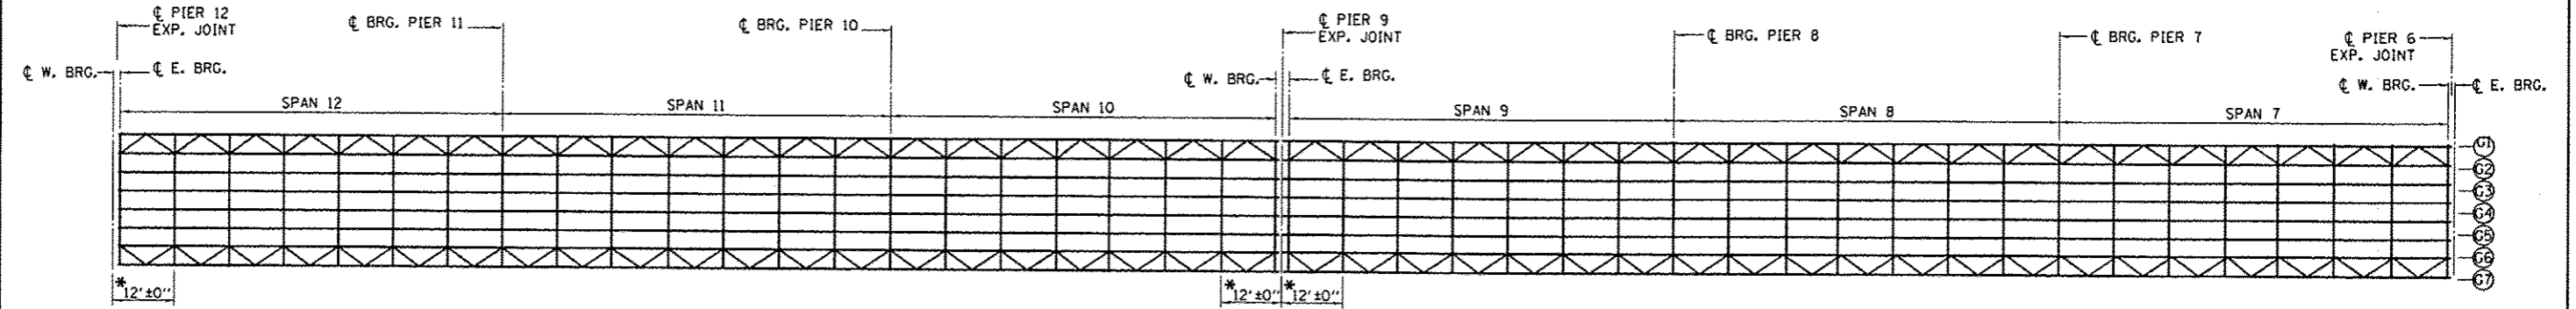

FILE NAME :	USER NAME : woodshankr1	DESIGNED - RW	REVISED -
c:\pw\work\pvidot\woodshankr1\0314761\066C56-sh1-details.dgn		DRAWN - RW	REVISED -
#MODELNAME#	PLOT SCALE = 100.0000' / in.	CHECKED -	REVISED -
	PLOT DATE = 11/15/2012	DATE -	REVISED -

STATE OF ILLINOIS  
DEPARTMENT OF TRANSPORTATION

FRAMING PLAN  
FOR STRUCTURE NO. 078-0001

SCALE: SHEET 2 OF 4 SHEETS STA. TO STA.

F.A.I. RTE.	SECTION	COUNTY	TOTAL SHEETS	SHEET NO.
180	(06-3,78-1)PM	BUREAU	10	8
CONTRACT NO. 66C56			ILLINOIS FED. AID PROJECT	