


LOCATION 4 S.N. 036-0009 INFORMATION ONLY

DEPARTMENT OF TRANSPORTATION

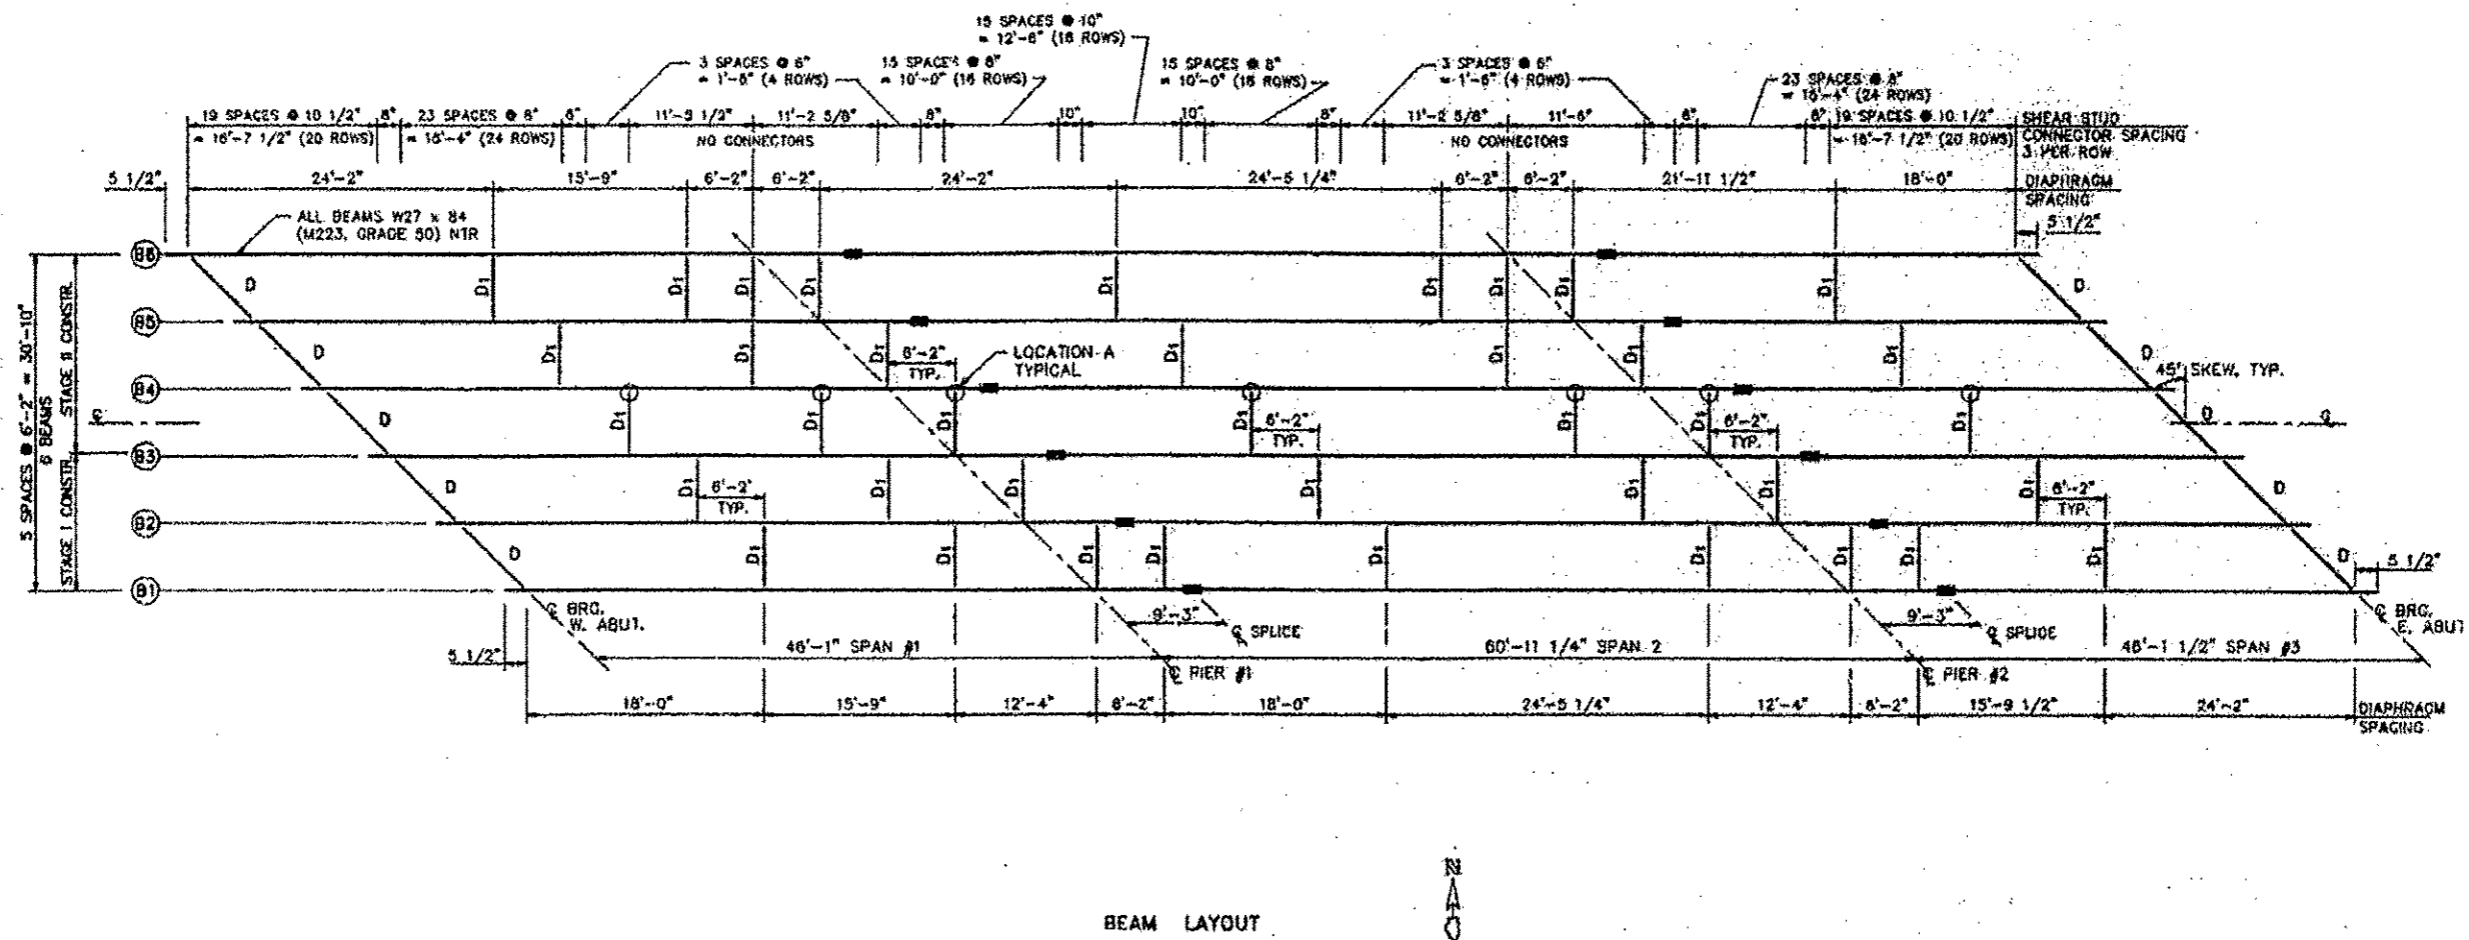

FILE NAME March 2012 Metalize.dgn	USER NAME DEFAULT	DESIGNED ---	REVISED ---	STATE OF ILLINOIS DEPARTMENT OF TRANSPORTATION	LOCATION 4 FRAMING PLAN - INFORMATION ONLY	P.L. RTE. var D4 Bridge Metalizing 2013	SECTION Various	COUNTY Various	TOTAL SHEETS 20	SHEET NO. 11
#MODELNAME	PLOT SCALE 0.8221 / in	CHECKED ---	REVISIONS ---	SCALE: _____ SHEET _____ OF _____ SHEETS STA. _____ TO STA. _____		CONTRACT NO. 68B25		ILLINOIS FED. AID PROJECT		