
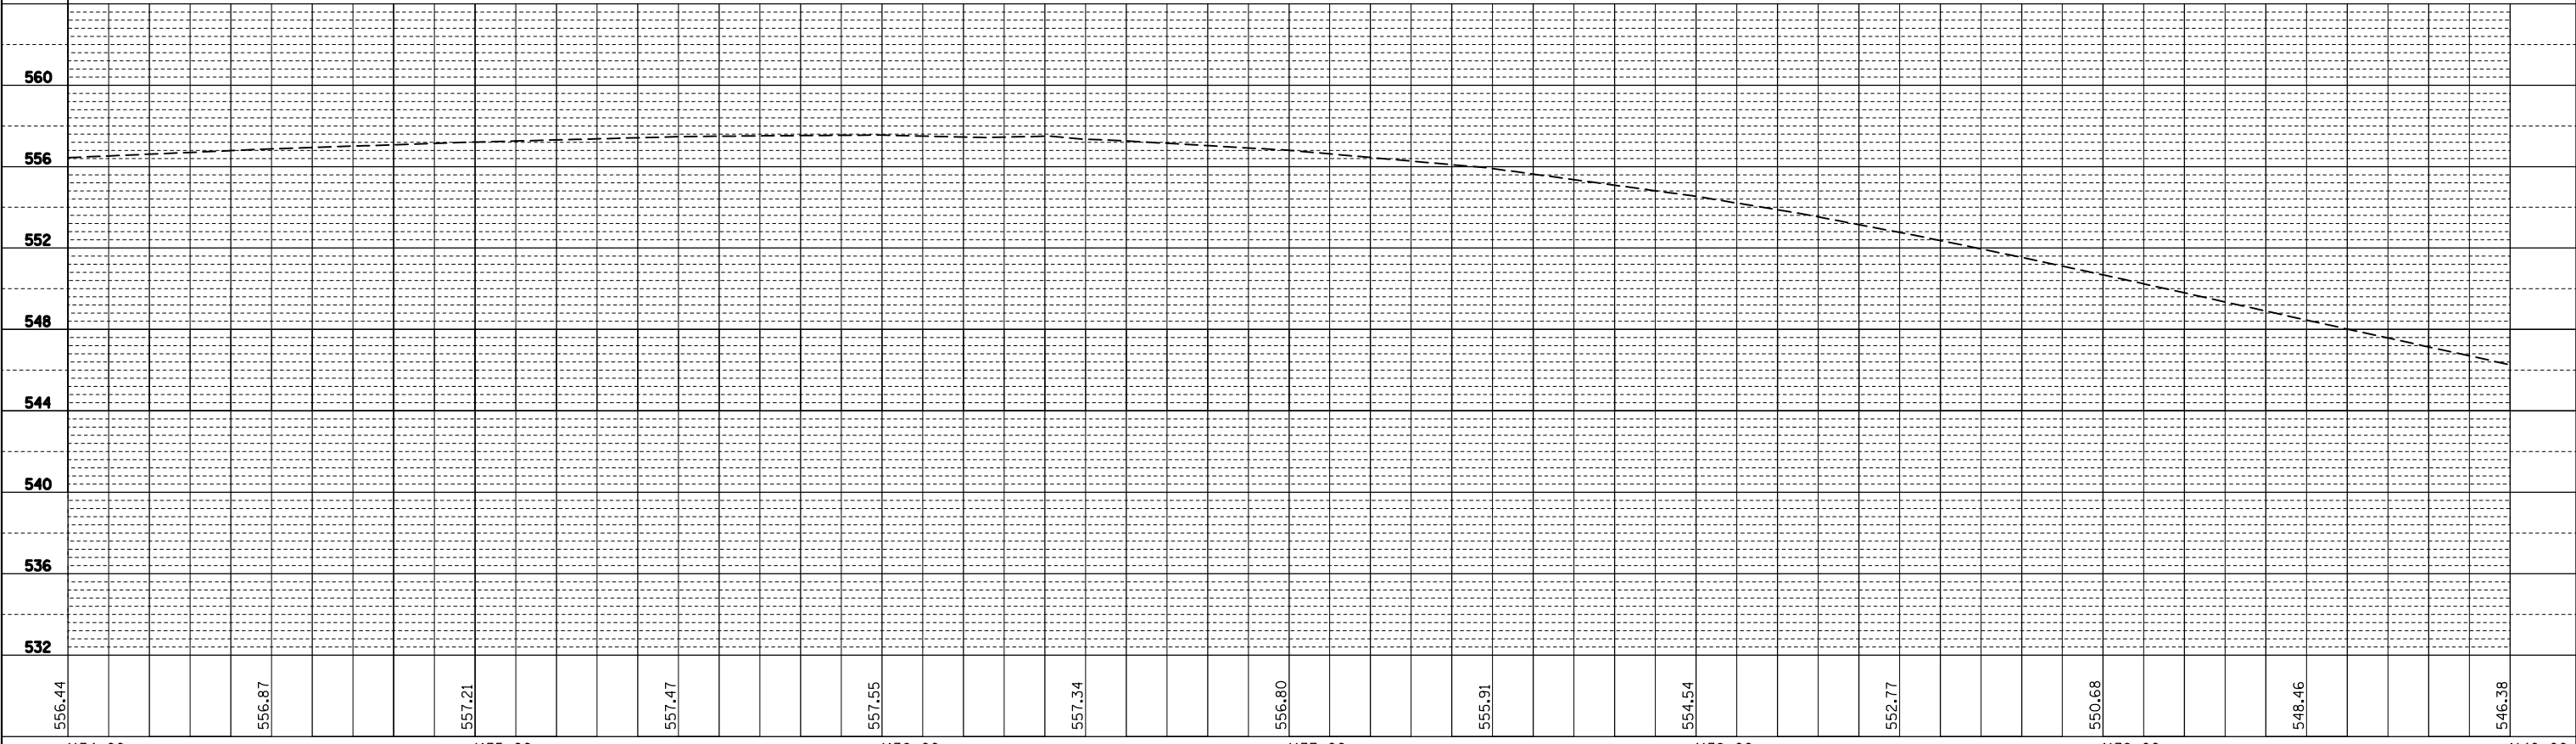


PLAN	SURVEYED	BY	DATE
	PLOTTED		
	CHECKED		
	ALIGNED		
	FILED		
	CARD FILE NAME		
	NO.		

PROFILE	SURVEYED	BY	DATE
	PLOTTED		
	CHECKED		
	GRADES		
	STRUCTURE		
	NOTATIONS		
	CHKD		
	NO.		

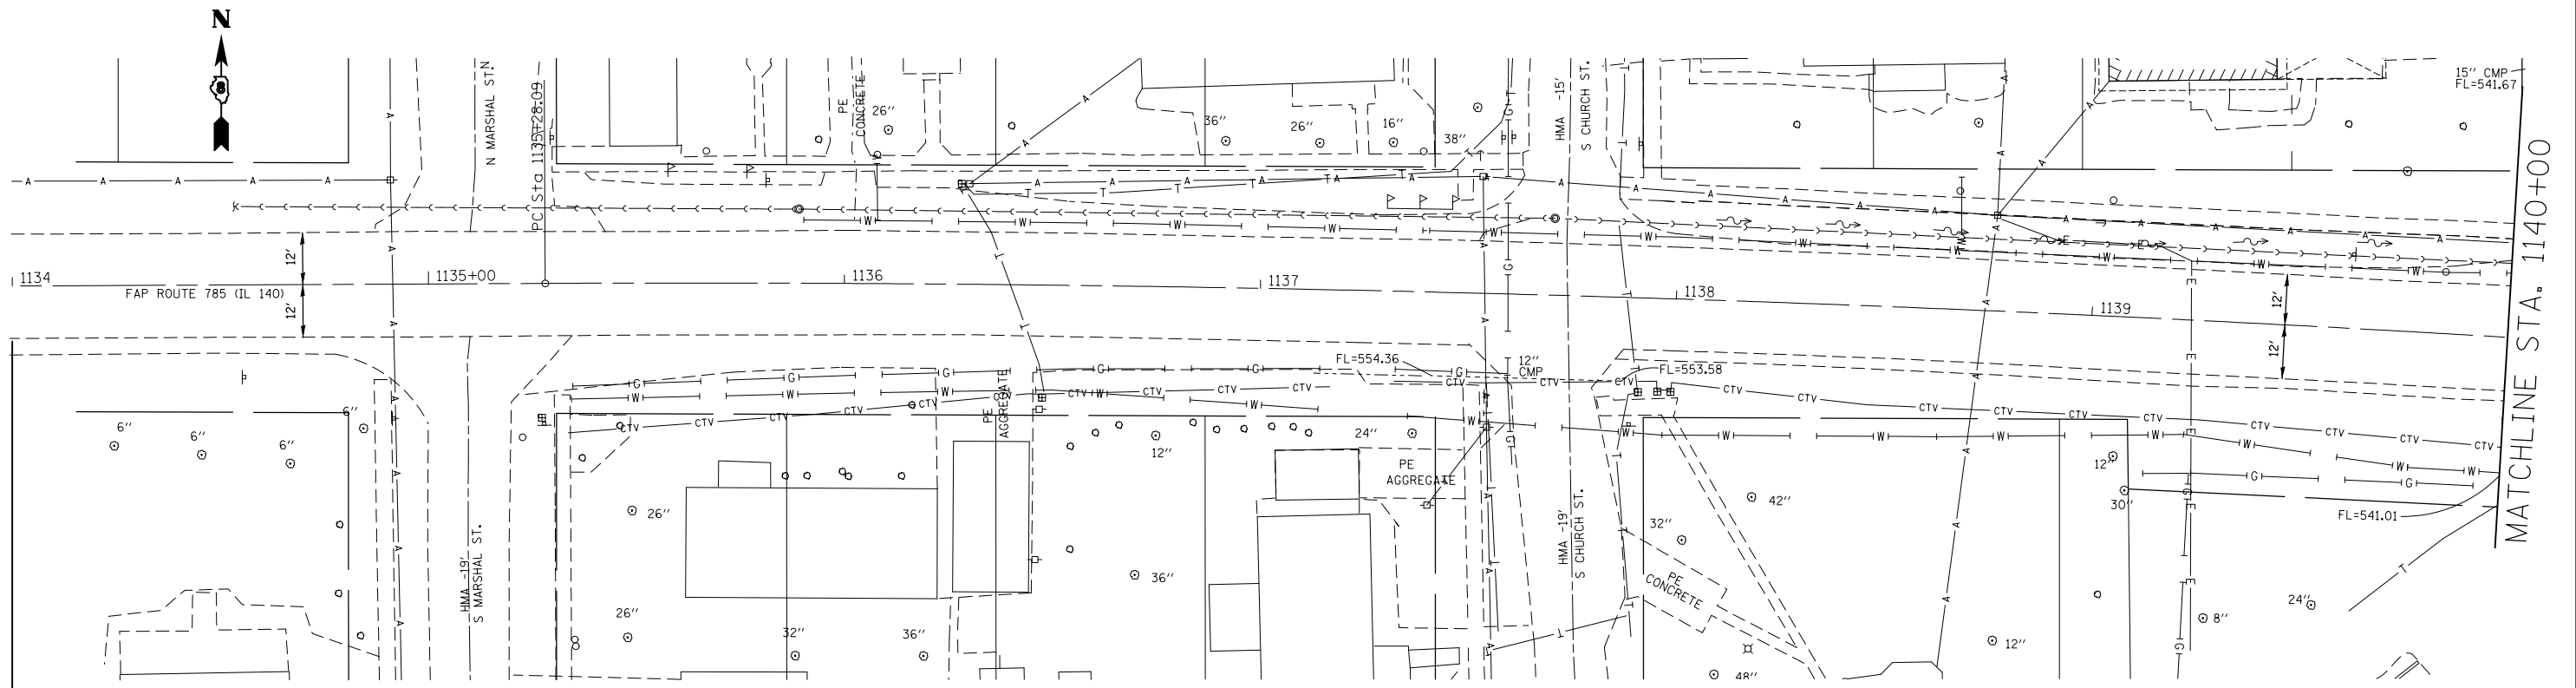

FILE NAME =	USER NAME = #USER#	DESIGNED -	REVISED -	STATE OF ILLINOIS DEPARTMENT OF TRANSPORTATION	MAINLINE PLAN AND PROFILE	F.A.P. RTE.	SECTION	COUNTY	TOTAL SHEETS	SHEET NO.
*FILEL#	CHECKED -	REVISED -	785			136-BR	MADISON	58	16	
*MODELNAME#	PLOT SCALE = #SCALE#	DRAWN -	REVISED -			CONTRACT NO. 76D49				
	PLOT DATE = #DATE#	CHECKED -	REVISED -			SCALE: 20:1	SHEET 1 OF 3 SHEETS	STA. 1134+00 TO STA. 1140+00	ILLINOIS FED. AID PROJECT	