



PLAN	SURVEYED	DATE
	PLOTTED	
	CHECKED	
	NO. _____	
	FILE NAME	

PROFILE	SURVEYED	DATE
	PLOTTED	
	CHECKED	
	NO. _____	
	FILE NAME	

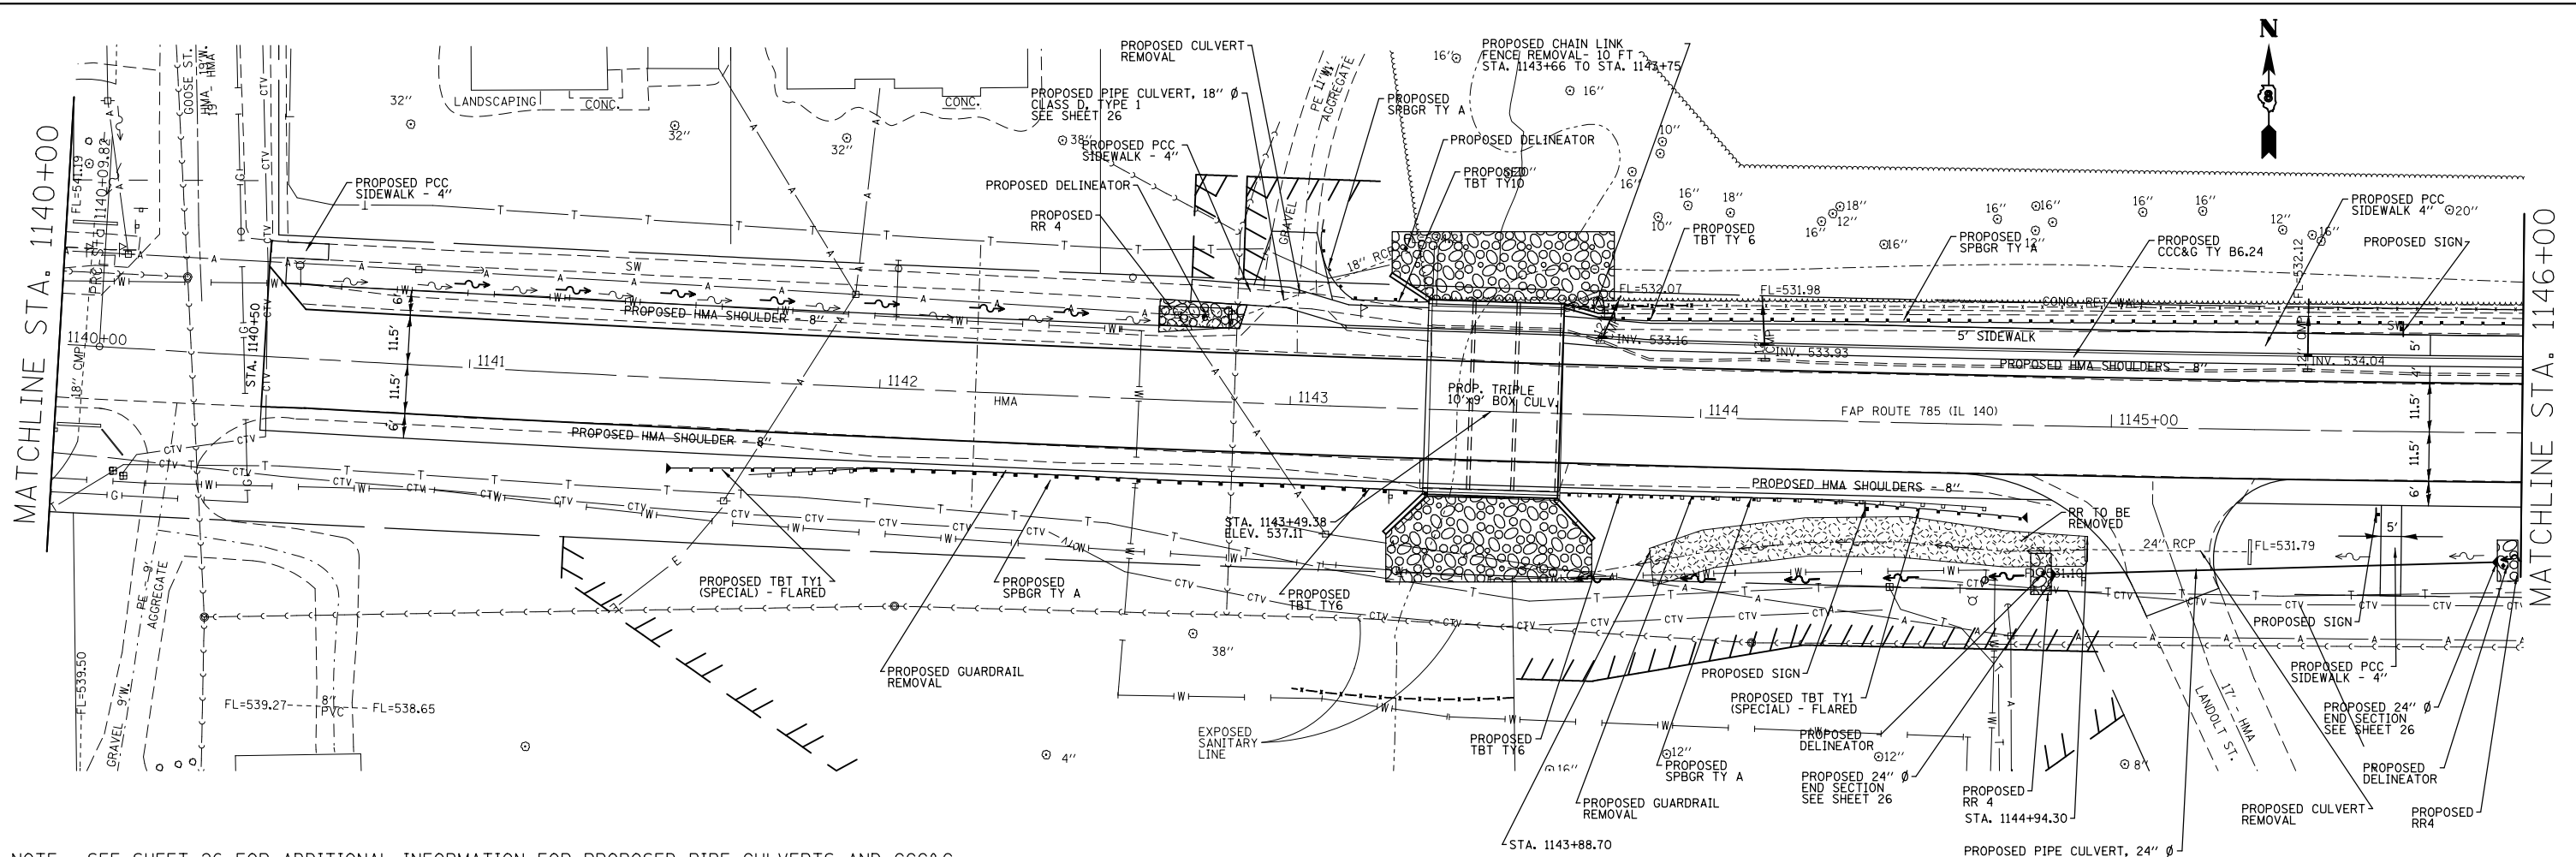

NOTE: SEE SHEET 26 FOR ADDITIONAL INFORMATION FOR PROPOSED PIPE CULVERTS AND CCC&G.

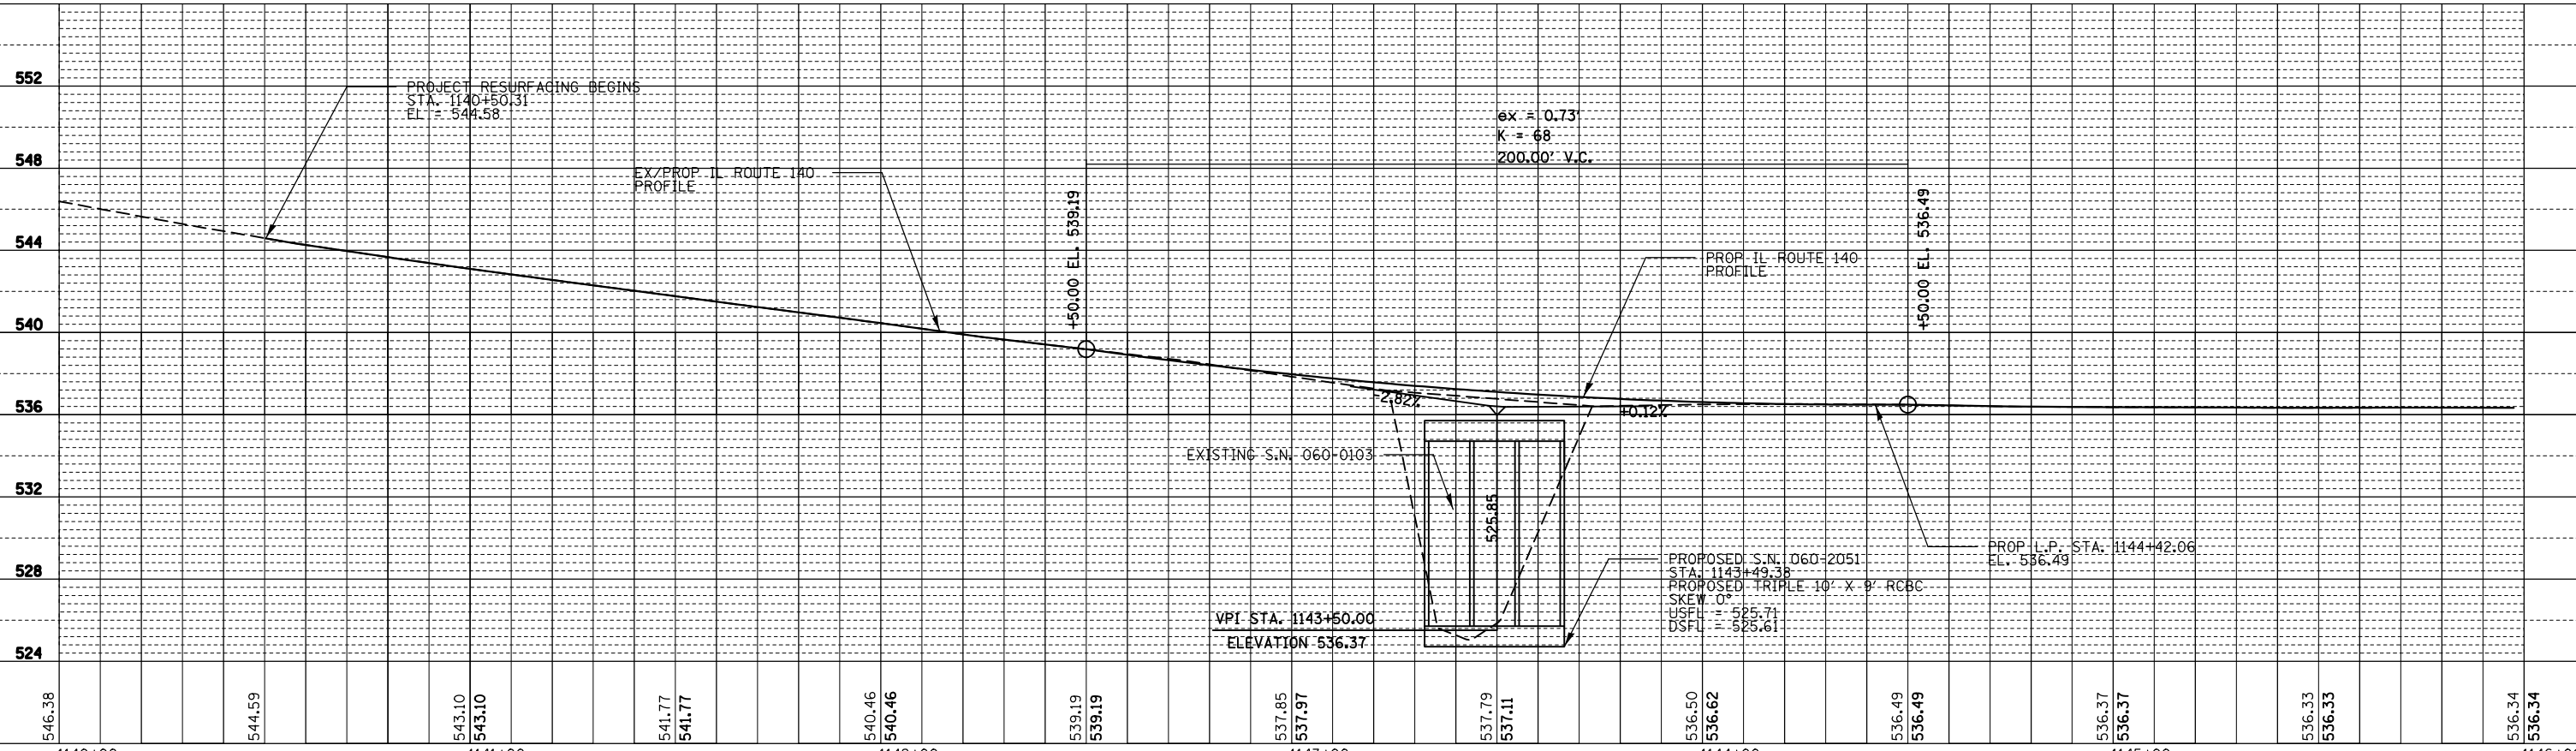

FILE NAME =	USER NAME = *USER*	DESIGNED -	REVISED -	STATE OF ILLINOIS DEPARTMENT OF TRANSPORTATION	PLAN AND PROFILE MAINLINE	F.A.P. RTE.	SECTION	COUNTY	TOTAL SHEETS	SHEET NO.
*FILEL#	PLOT SCALE = *SCALE*	CHECKED -	REVISED -			785	136-BR	MADISON	58	17
*MODELNAME#	PLOT DATE = *DATE*	DRAWN -	REVISED -			CONTRACT NO. 76D49				
		CHECKED -	REVISED -			ILLINOIS FED. AID PROJECT				

SCALE: 20:1 SHEET 2 OF 3 SHEETS STA. 1140+00 TO STA. 1146+00