



PLAN	SURVEYED	DATE
	PLOTTED	BY
	CHECKED	
	ALIGNED	
	FILED	
	NO.	

PROFILE	SURVEYED	DATE
	PLOTTED	BY
	CHECKED	
	GRADES	
	STRUCTURE	
	NOTATIONS	
	CHPND	
	NO.	

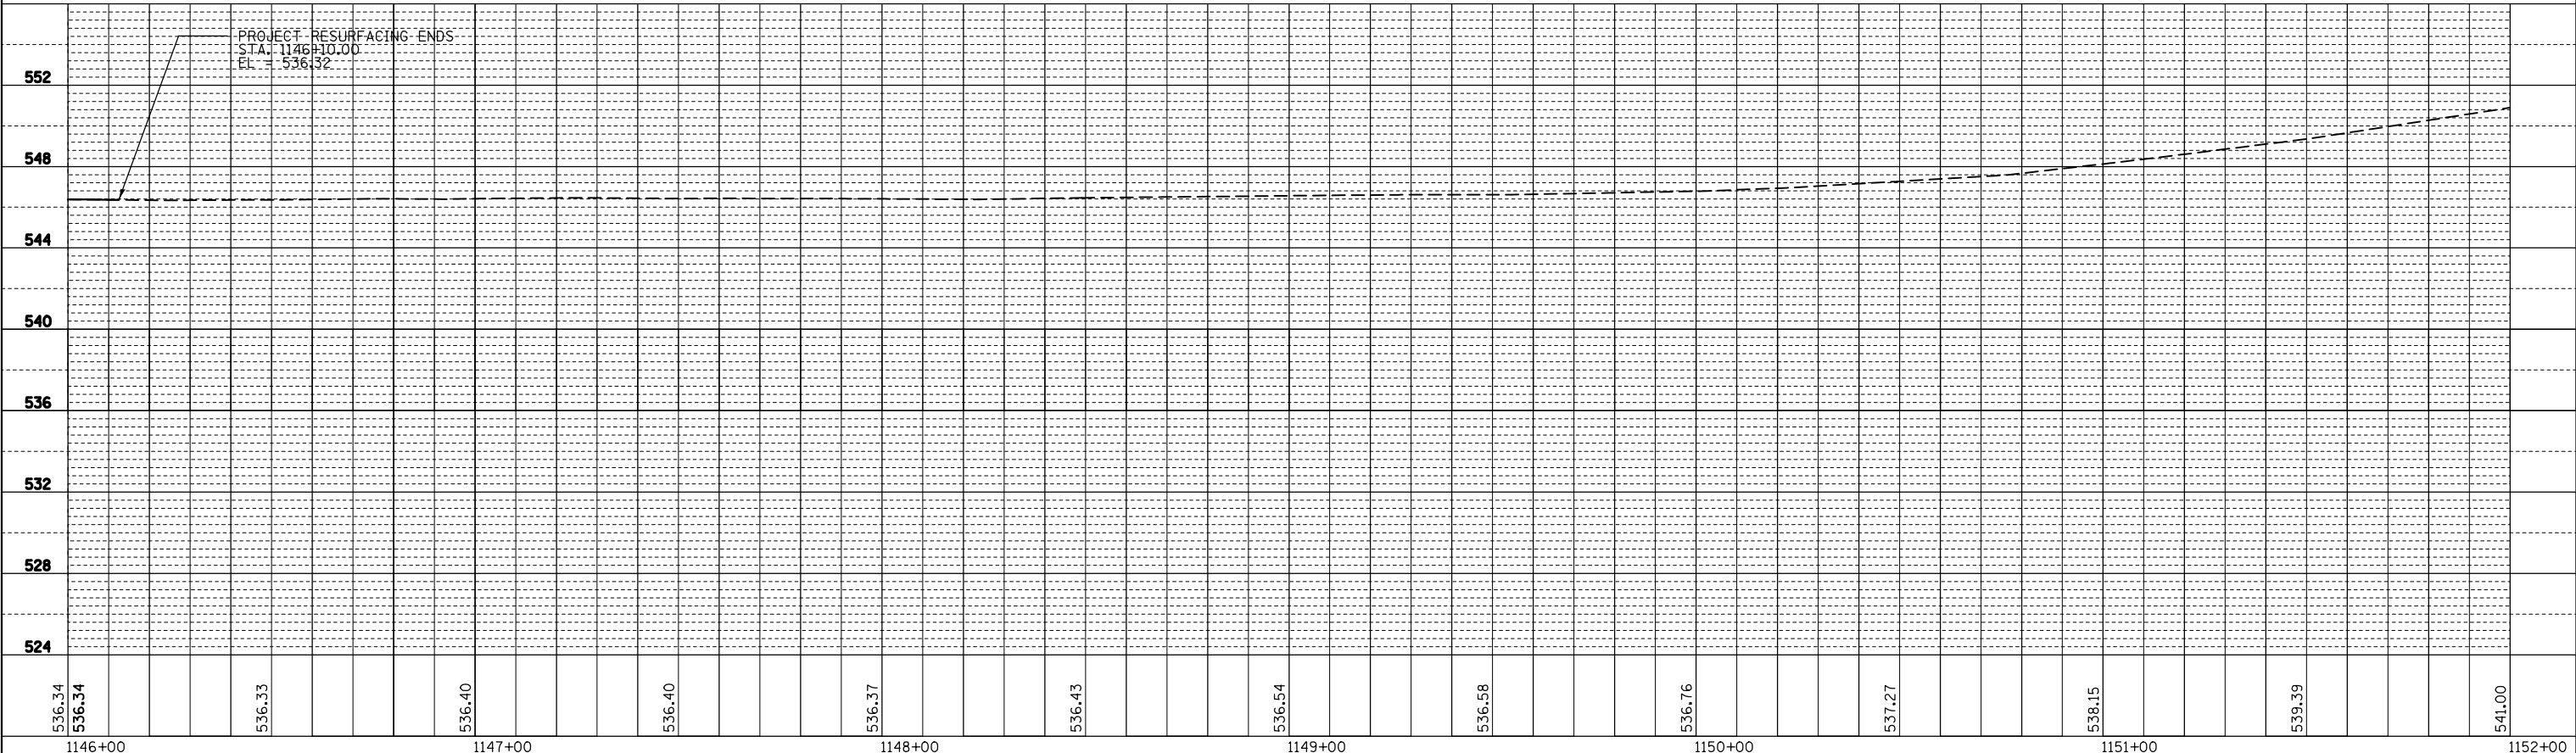

FILE NAME =	USER NAME = *USER*	DESIGNED -	REVISED -	STATE OF ILLINOIS DEPARTMENT OF TRANSPORTATION	PLAN AND PROFILE MAINLINE		F.A.P. RTE.	SECTION	COUNTY	TOTAL SHEETS	SHEET NO.
FILEL		CHECKED -	REVISED -		785	136-BR	MADISON	58	18		
MODELNAME		DRAWN -	REVISED -		CONTRACT NO. 76D49						
		CHECKED -	REVISED -		ILLINOIS FED. AID PROJECT						

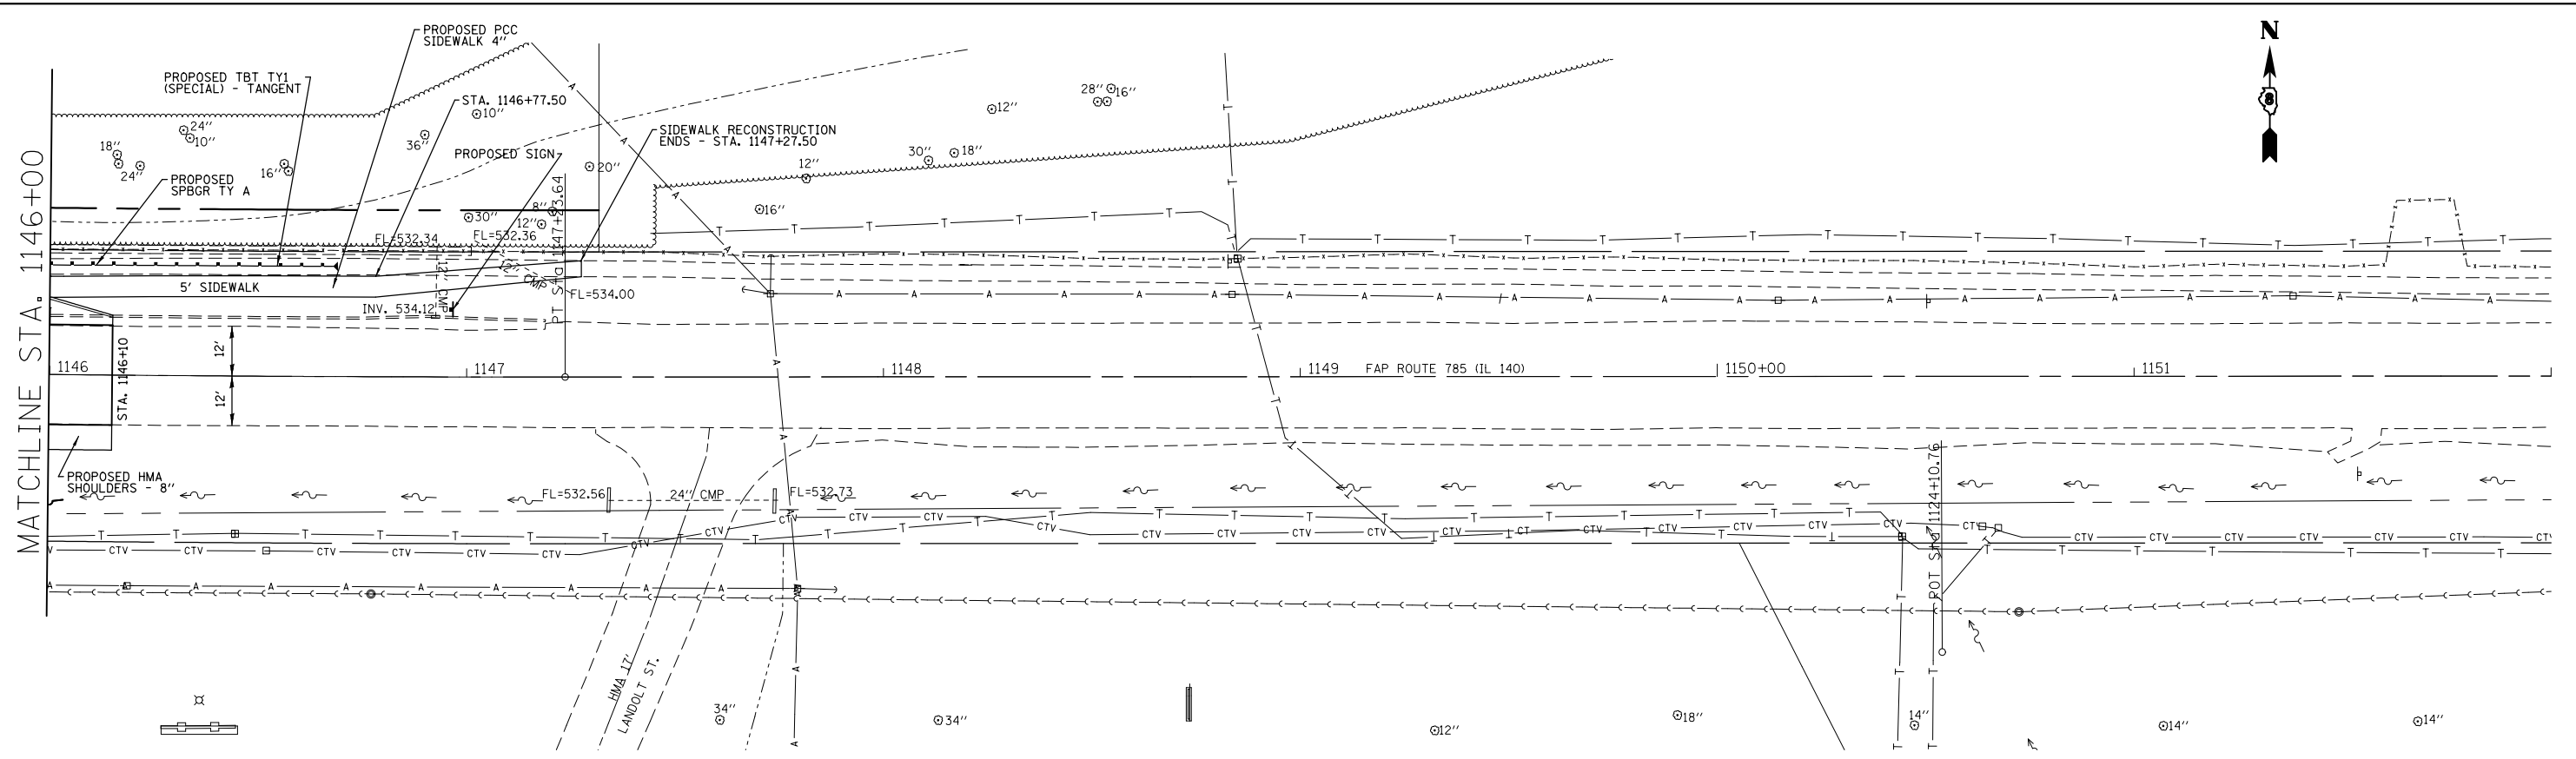

SCALE: 20:1 SHEET 3 OF 3 SHEETS STA. 1146+00 TO STA. 1152+00