


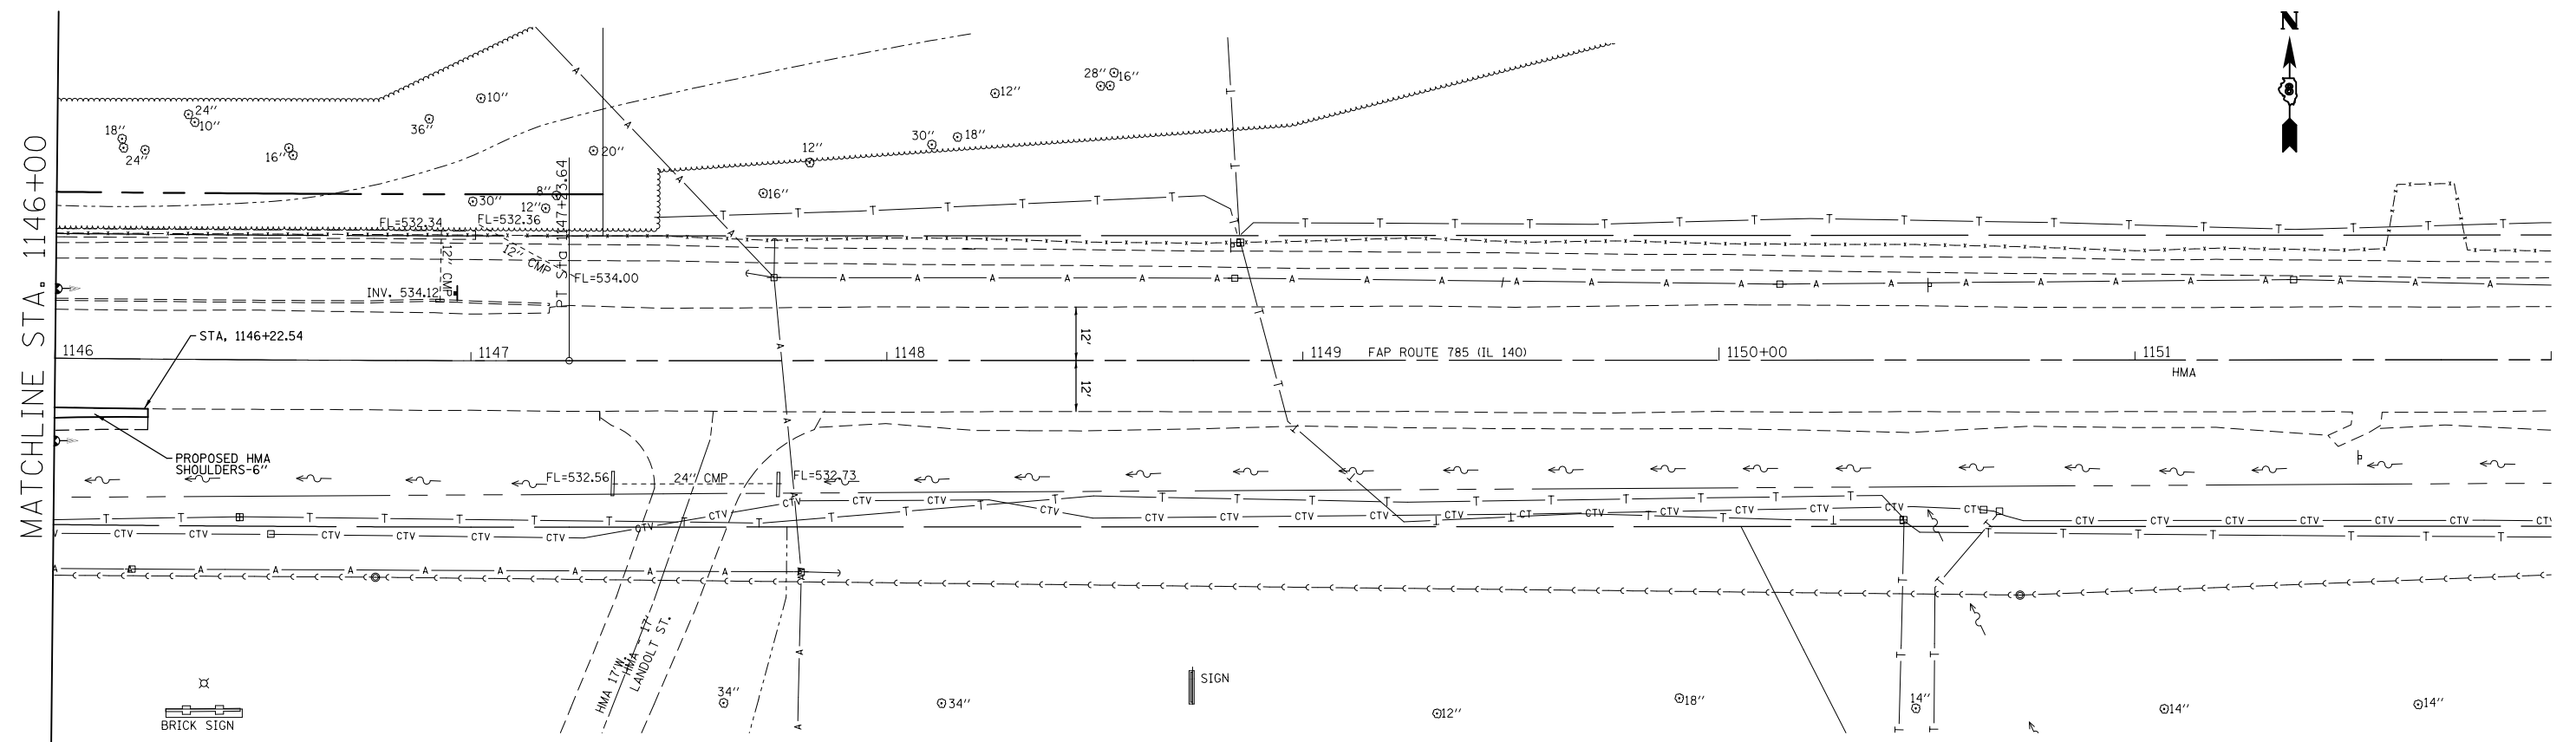


MATCHLINE STA. 1146+00

PLAN	SURVEYED	DATE
	PLOTTED	BY
	CHECKED	
	ALIGNED	
	FILED	
	FILE NAME	
	NO.	



PROFILE	SURVEYED	DATE
	PLOTTED	BY
	CHECKED	
	GRADES	
	STRUCTURE	
	NOTATION	
	CHPKD	
	NO.	

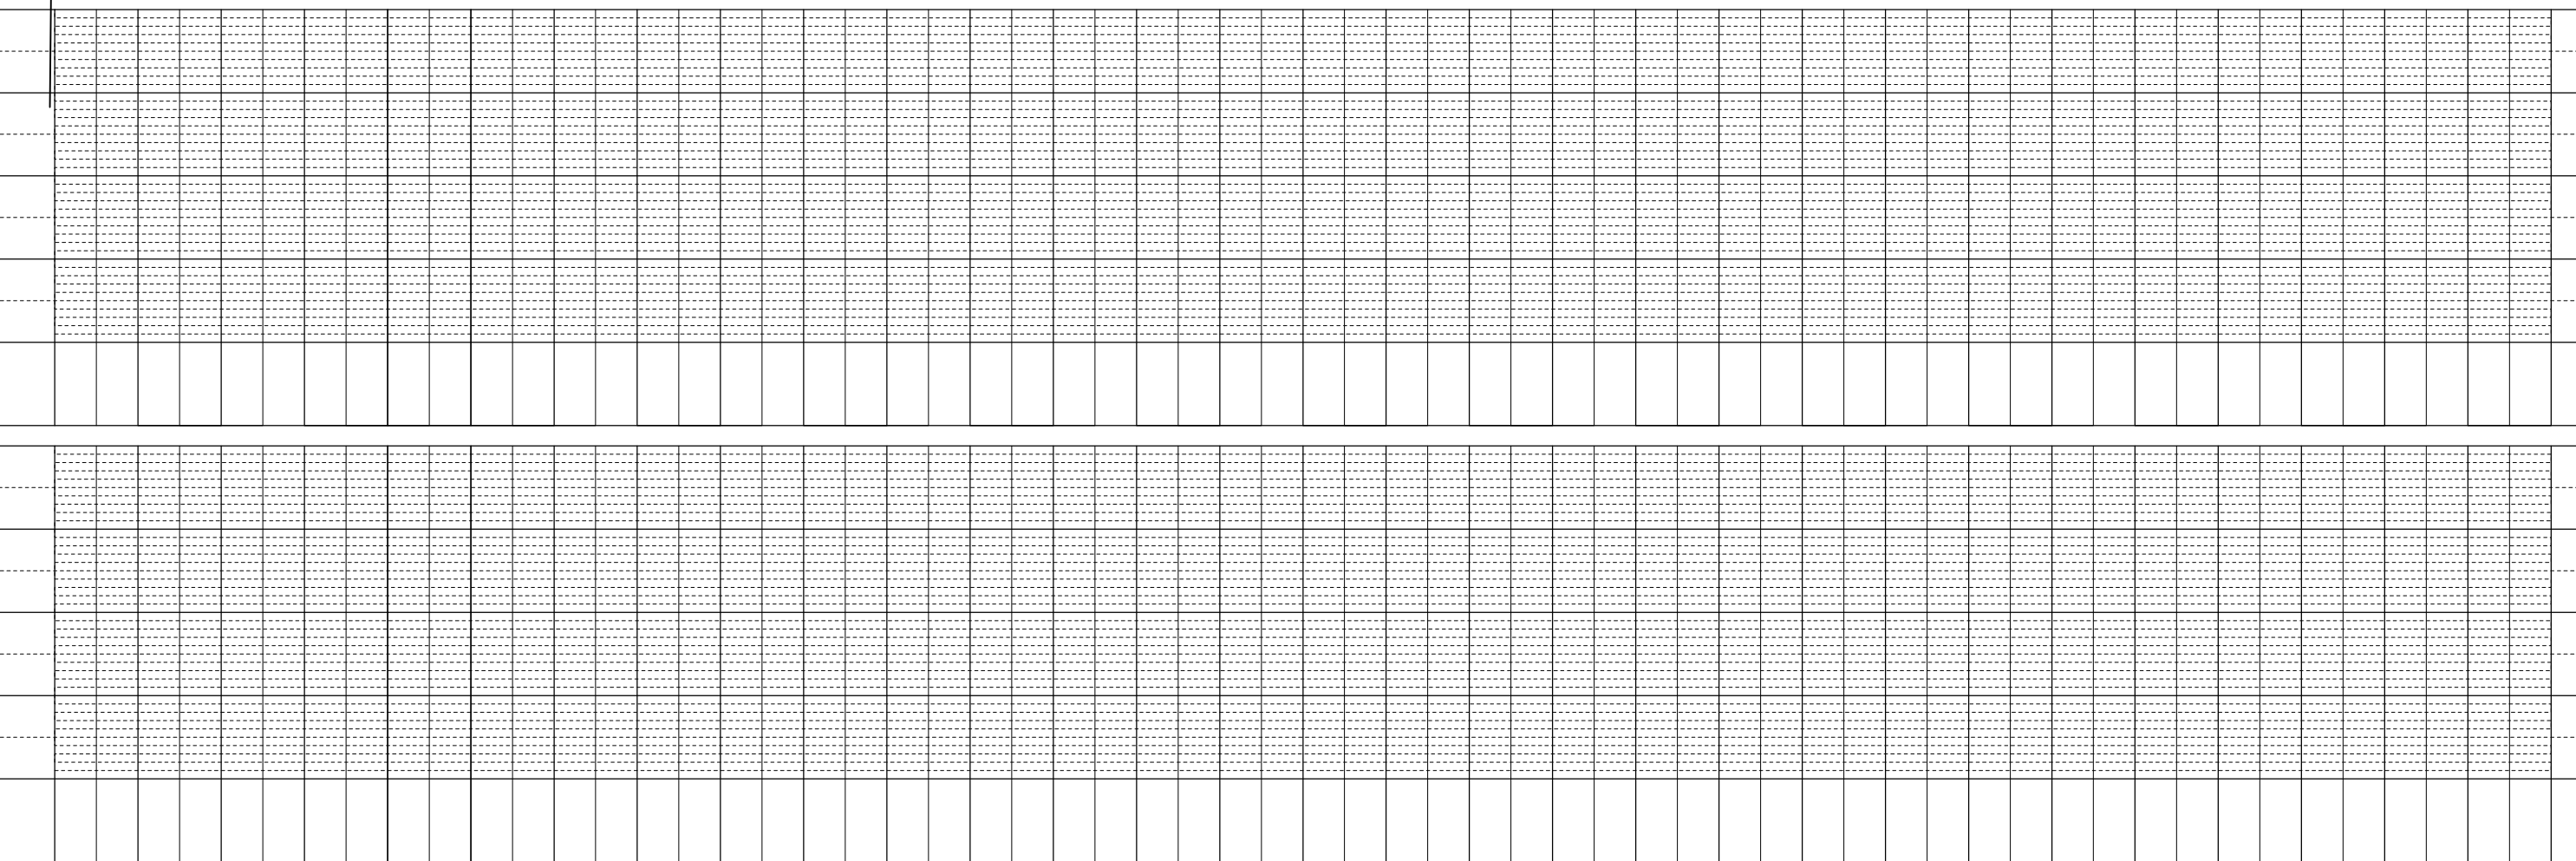

FILE NAME =	USER NAME = \$USER*	DESIGNED -	REVISED -	STATE OF ILLINOIS DEPARTMENT OF TRANSPORTATION	PLAN AND PROFILE RUNAROUND			F.A.P. RTE.	SECTION	COUNTY	TOTAL SHEETS	SHEET NO.
FILEL		CHECKED -	REVISED -		785	136-BR	MADISON	58	20			
MODELNAME		PLOT SCALE = \$SCALE*	REVISED -		SCALE: 20:1			SHEET 2 OF 2 SHEETS			CONTRACT NO. 76D49	
		PLOT DATE = \$DATE*	REVISED -		STA. 1146+00 TO STA. 1152+00			ILLINOIS FED. AID PROJECT				