



•SEE CURB RAMP DETAIL SHEETS 14 & 15 FOR MORE INFORMATION

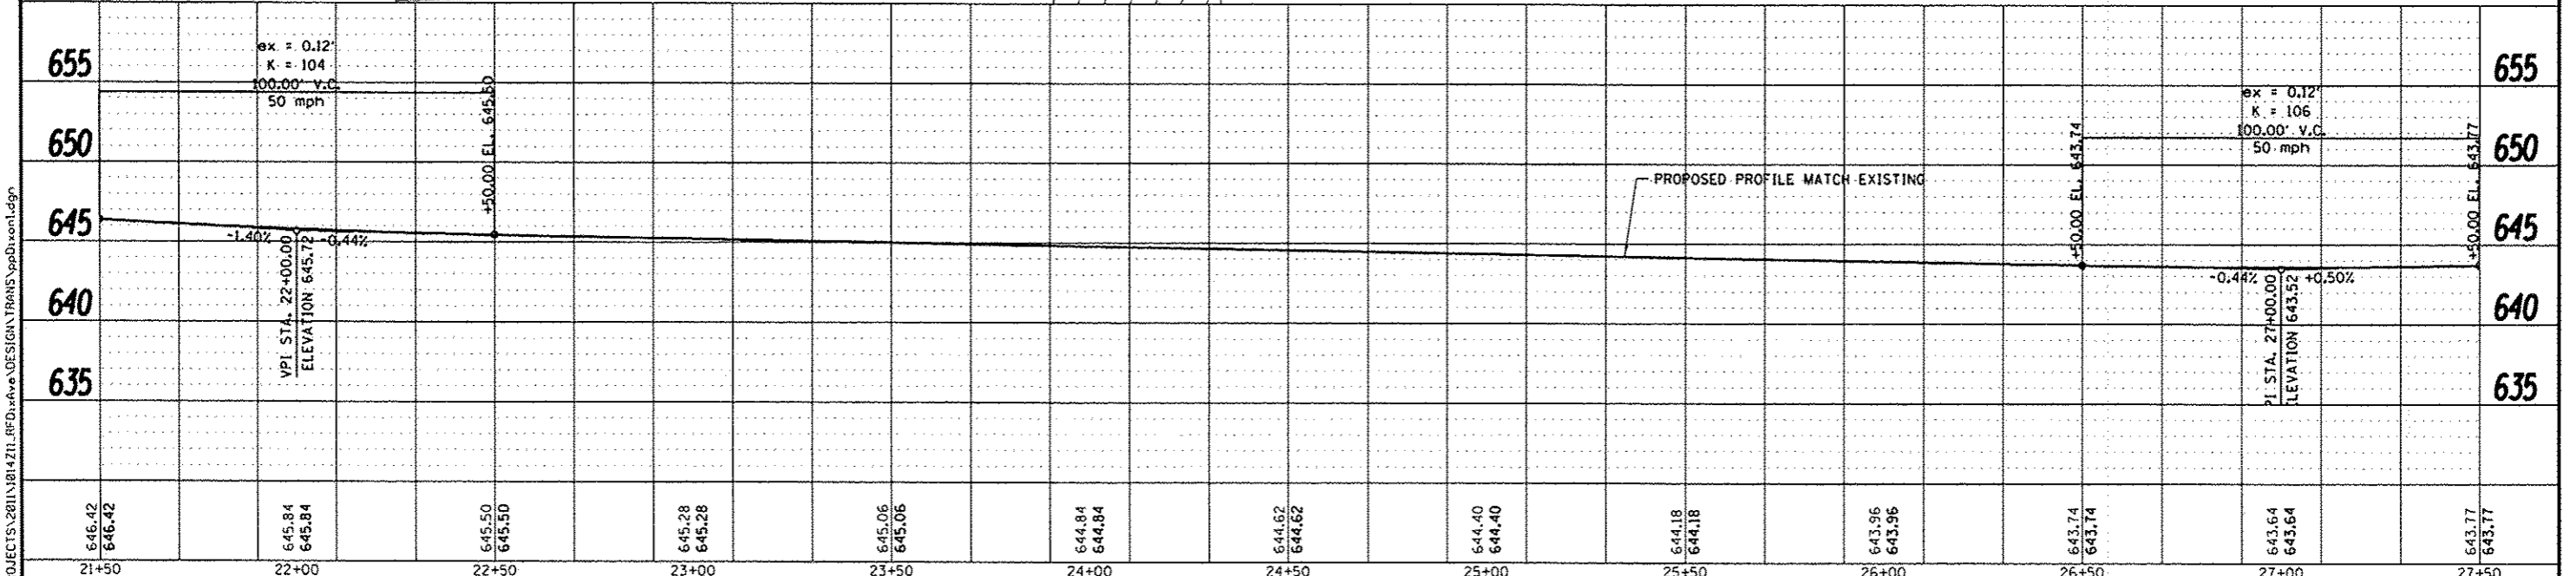

REVISION	DATE	BY	REMARKS	DRAWN	CHECKED	APPROVED	STATION	ELEVATION
							21+50	646.42
							22+00	645.84
							22+50	645.50
							23+00	645.28
							23+50	645.06
							24+00	644.84
							24+50	644.62
							25+00	644.40
							25+50	644.18
							26+00	643.96
							26+50	643.74
							27+00	643.52
							27+50	643.30

FILE = S:\PROJECTS\2011\1814\11-1814\11-1814\DESIGN\TRANS\pbdixon1.dgn

CITY OF ROCK FALLS
DIXON AVENUE RESURFACING PROJECT
 2012

 

DIXON AVENUE
PLAN AND PROFILE
 STA. 2+24.25 - STA. 34+74.25

SECTION	COUNTY	TOTAL SHEETS	SHEET NO.
11-00136-00-RS	WHITESIDE	19	11
STA. 21+50	STA. 27+50		
WHA #: 1014211	DATE: DEC. 14, 2012		