
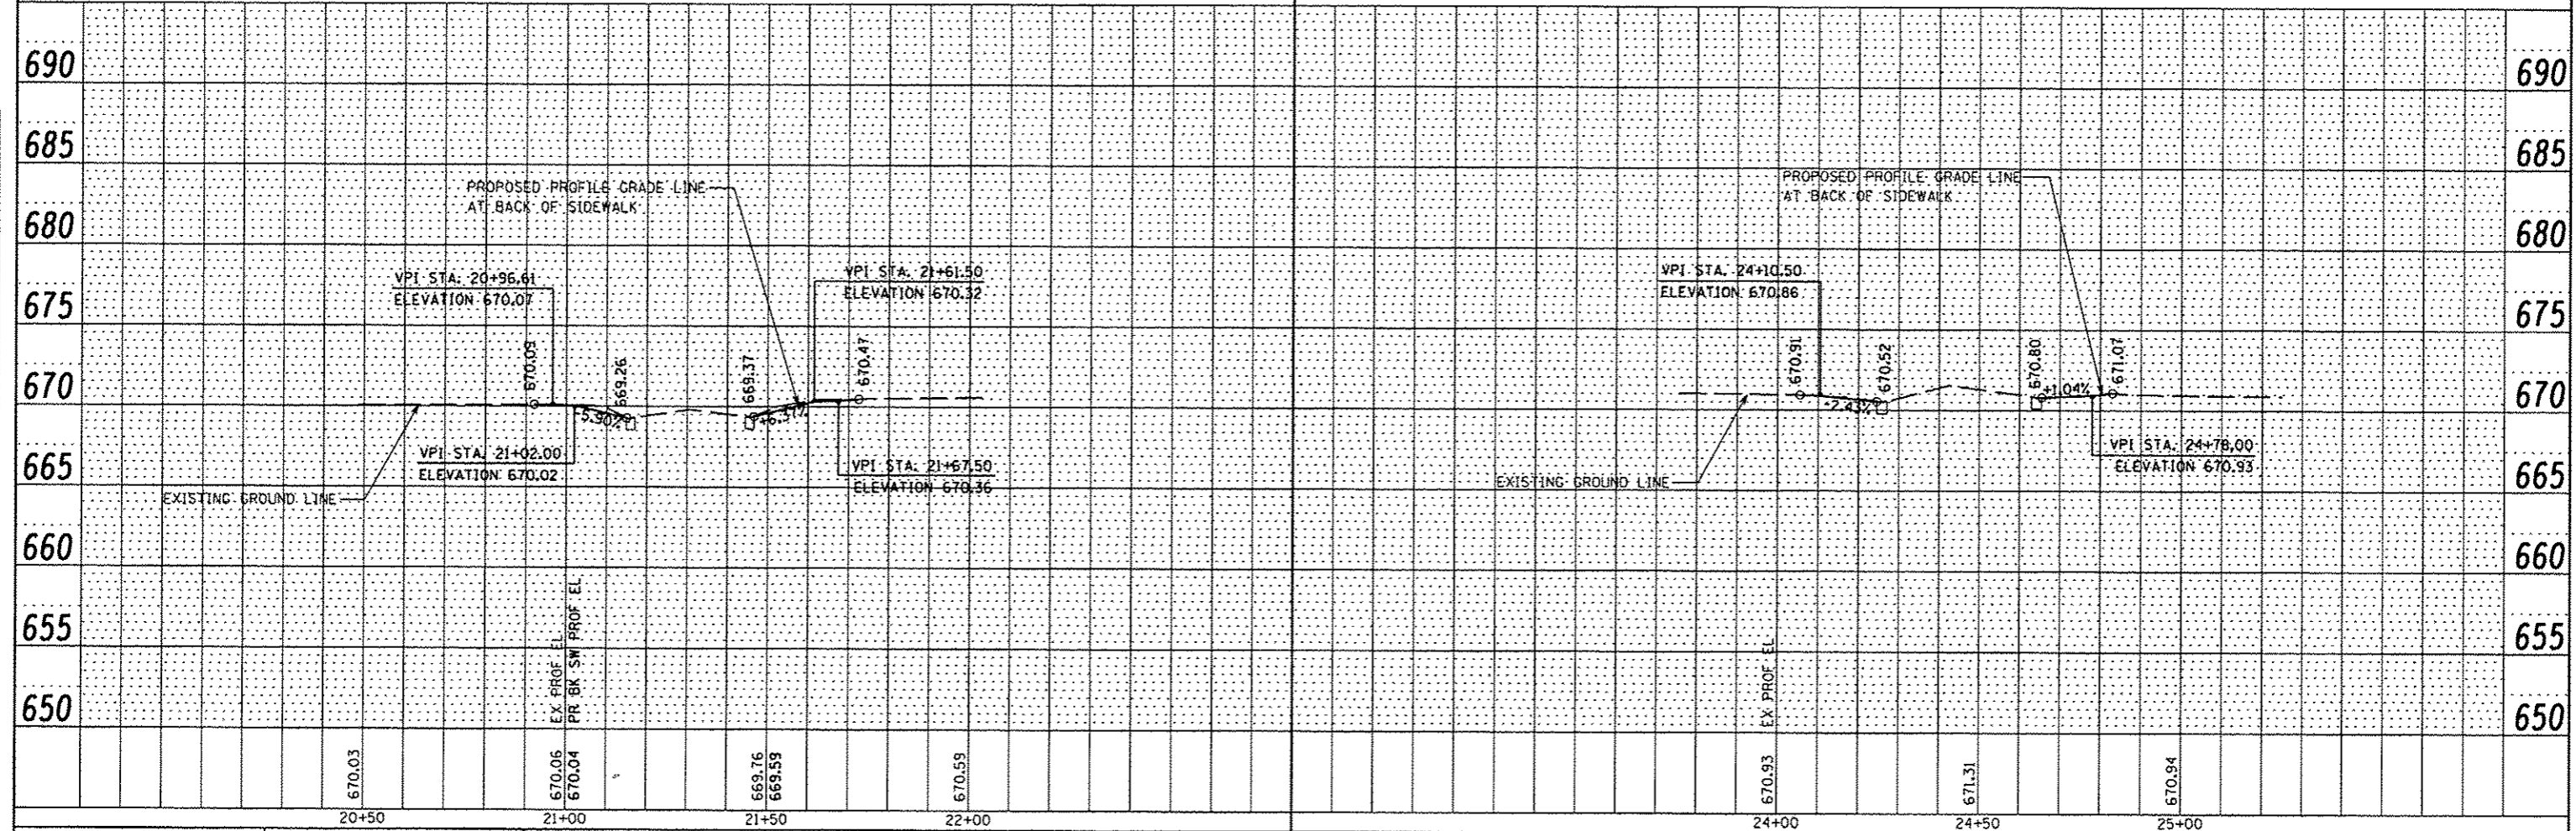
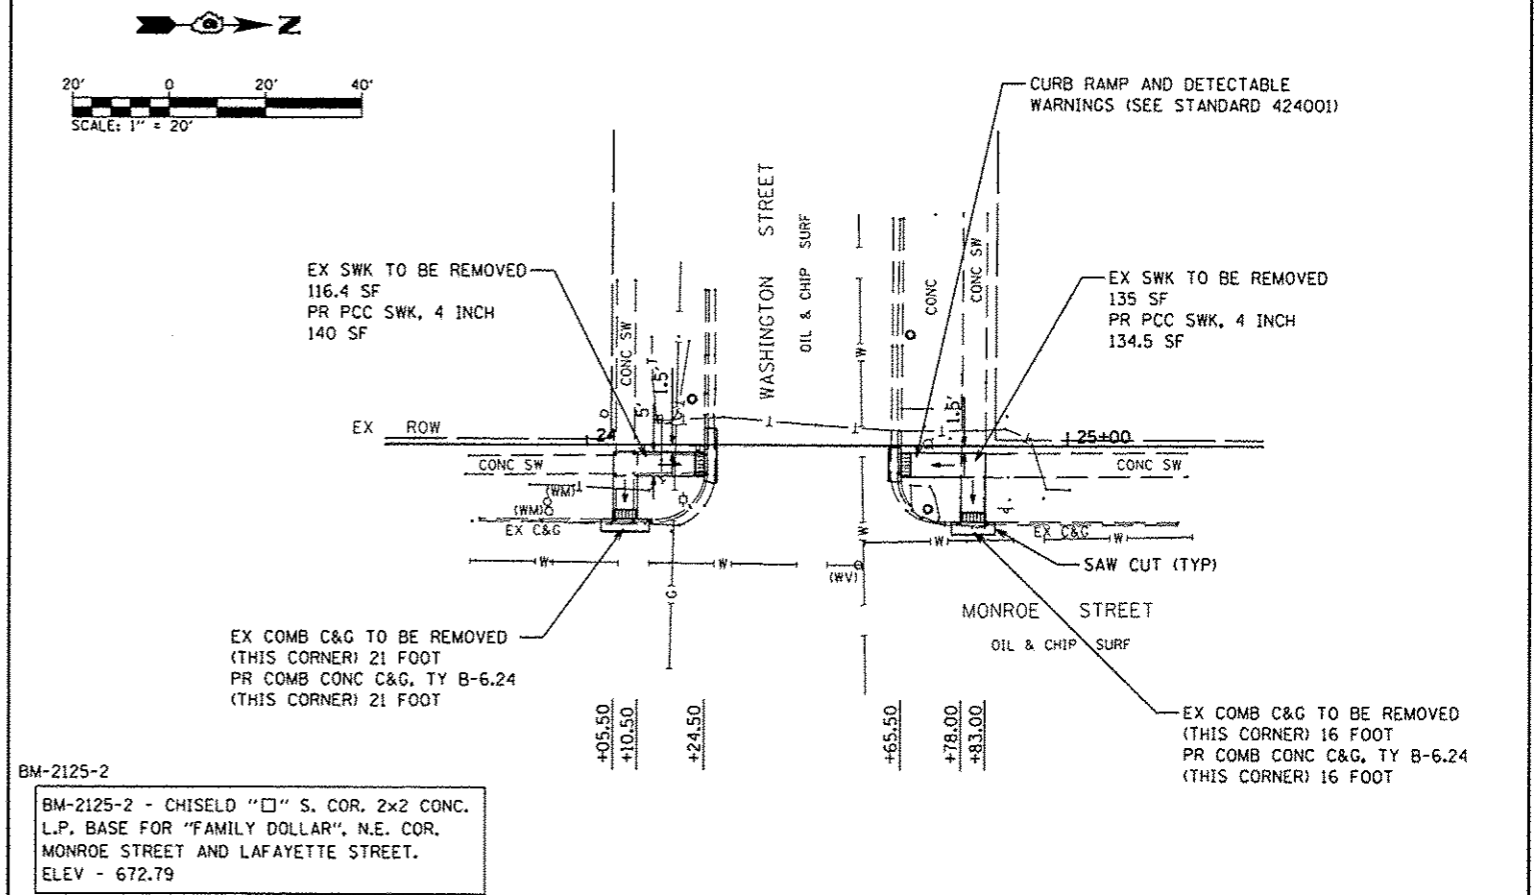


DATE	
BY	
REVISIONS	
PROPOSED	
PLOTTED	
GRADES CHECKED	
ALIGNMENT CHECKED	
NO. OF SHEETS	
NOTE BOOK	
NO.	
FILE NAME	
PLAN	

DATE	
BY	
REVISIONS	
PROPOSED	
PLOTTED	
GRADES CHECKED	
STRUCTURE NOTATIONS	
NO. OF SHEETS	
NOTE BOOK	
NO.	
PROFILE	

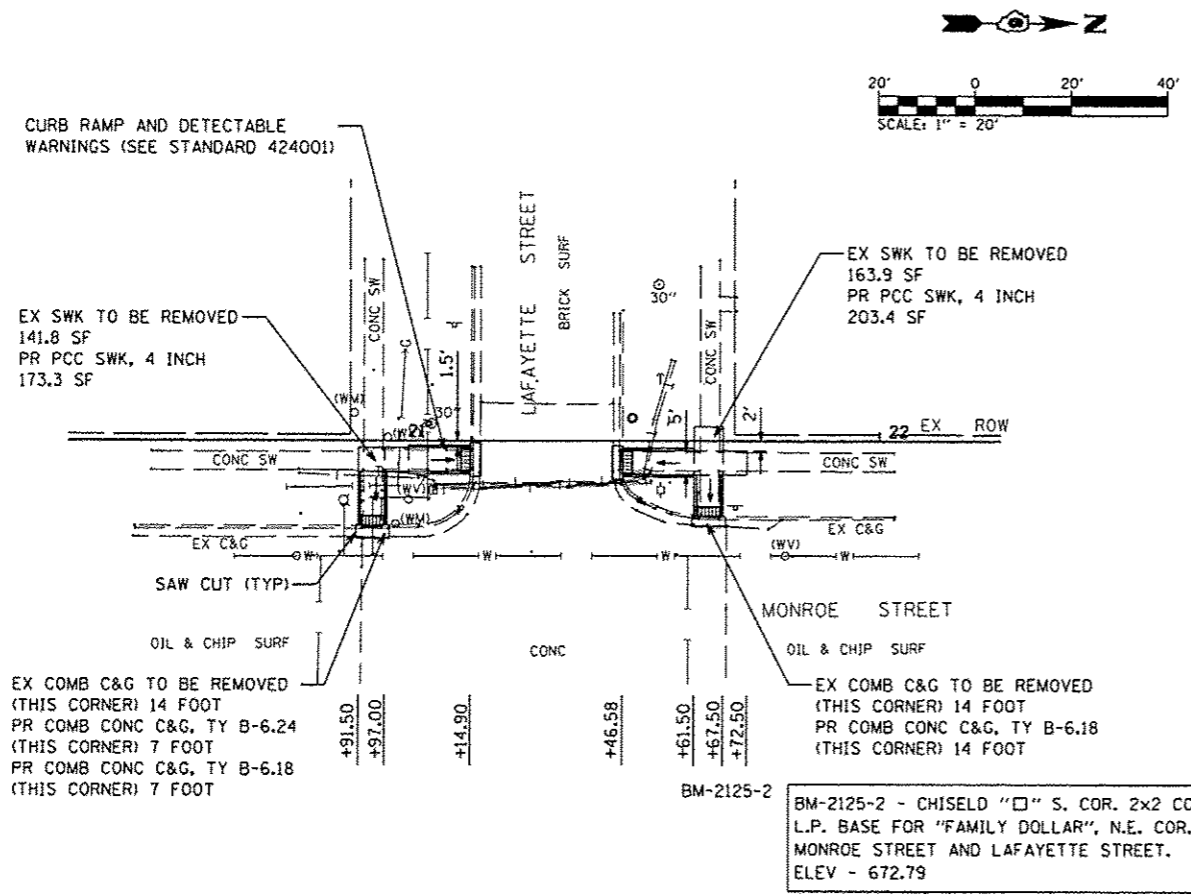

FILE NAME	P:\09E2125\Design\Design\CADD Sheets\06800-B-shr-plotpr.f.dgn	DESIGNED	-	REVISED	-	CITY OF RUSHVILLE SAFE ROUTES TO SCHOOLS PROGRAM	PLAN AND PROFILE MONROE STREET		F.A. RTE.	SECTION	COUNTY	TOTAL SHEETS	SHEET NO.	
USER NAME	*USER*	DRAWN	-	REVISED	-		SCALE: 1" = 20'	SHEET NO.	OF SHEETS	STA.	TO STA.	SCHUYLER	11	7
PLOT SCALE	* 40.0000 * / IN.	CHECKED	-	REVISED	-		CONTRACT NO.		FED. ROAD DIST. NO. ILLINOIS FED. AID PROJECT					
PLOT DATE	* 18/24/2012	DATE	-	REVISED	-		93587							