


ROUTE VARIOUS	SECTION 2006-018 BP	COUNTY VARIOUS	TOTAL SHEETS 27	SHEET NUMBER 9
------------------	------------------------	-------------------	-----------------------	----------------------


CONTRACT NO.: 60B43 N

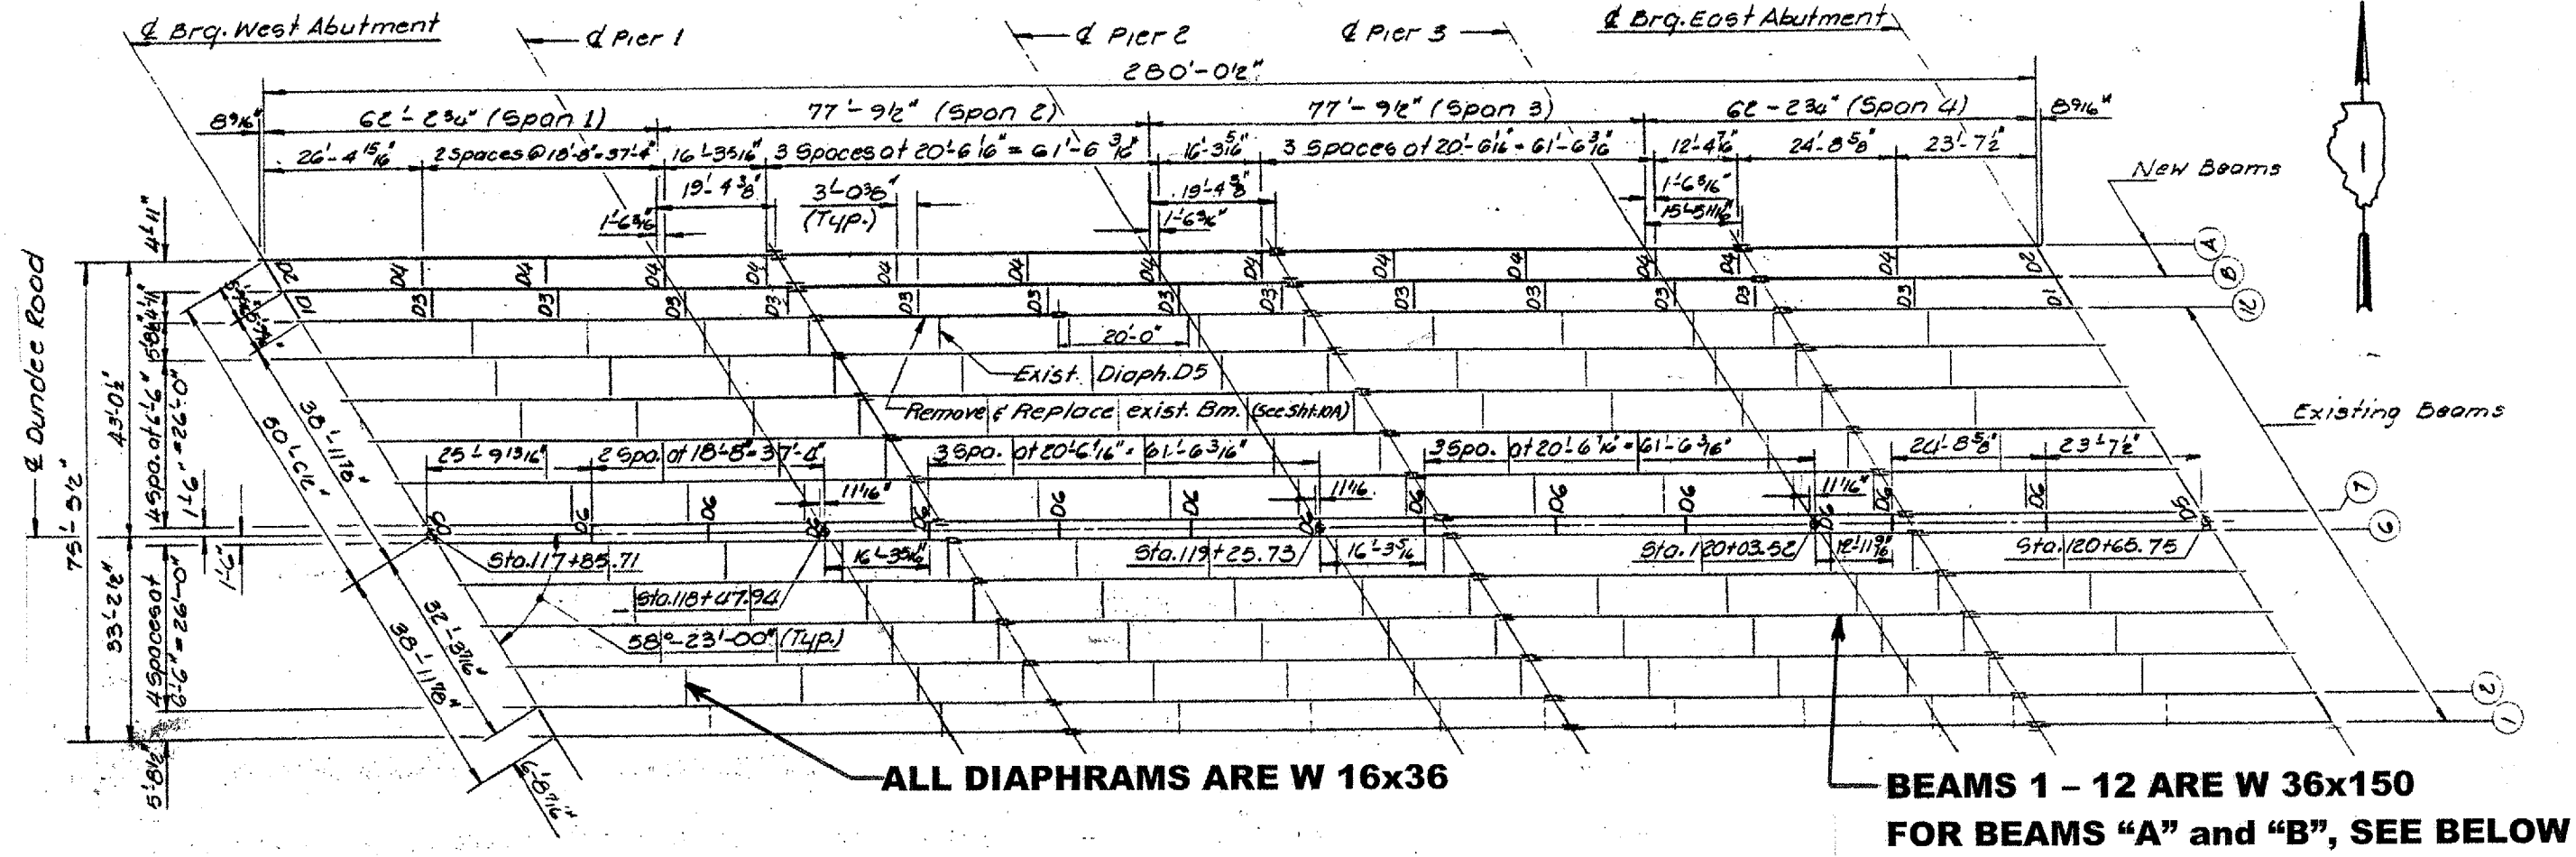

**ALL DIAPHRAMS ARE W 16x36**

**BEAMS 1 - 12 ARE W 36x150  
FOR BEAMS "A" and "B", SEE BELOW**

FRAMING PLAN

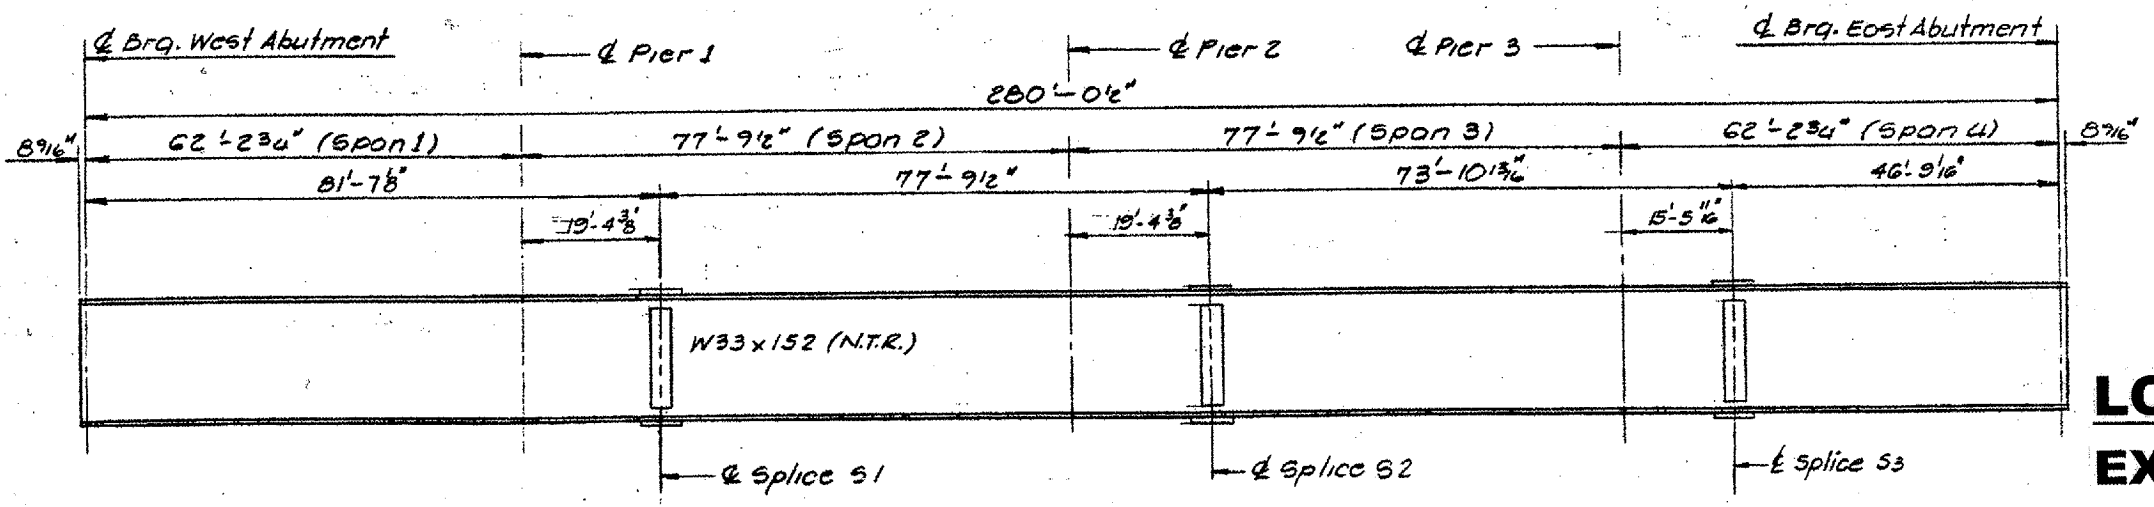

ELEVATION - BEAMS A AND B

**LOCATION NO. 1  
EXIST. BRIDGE PLANS  
ILL. 68 OVER EDENS X-WAY  
SN: 016-0939**