


ROUTE	SECTION	COUNTY	TOTAL SHEETS	SHEET NUMBER
VARIOUS	2006-018 BP	VARIOUS	27	10

CONTRACT NO.: 60B43

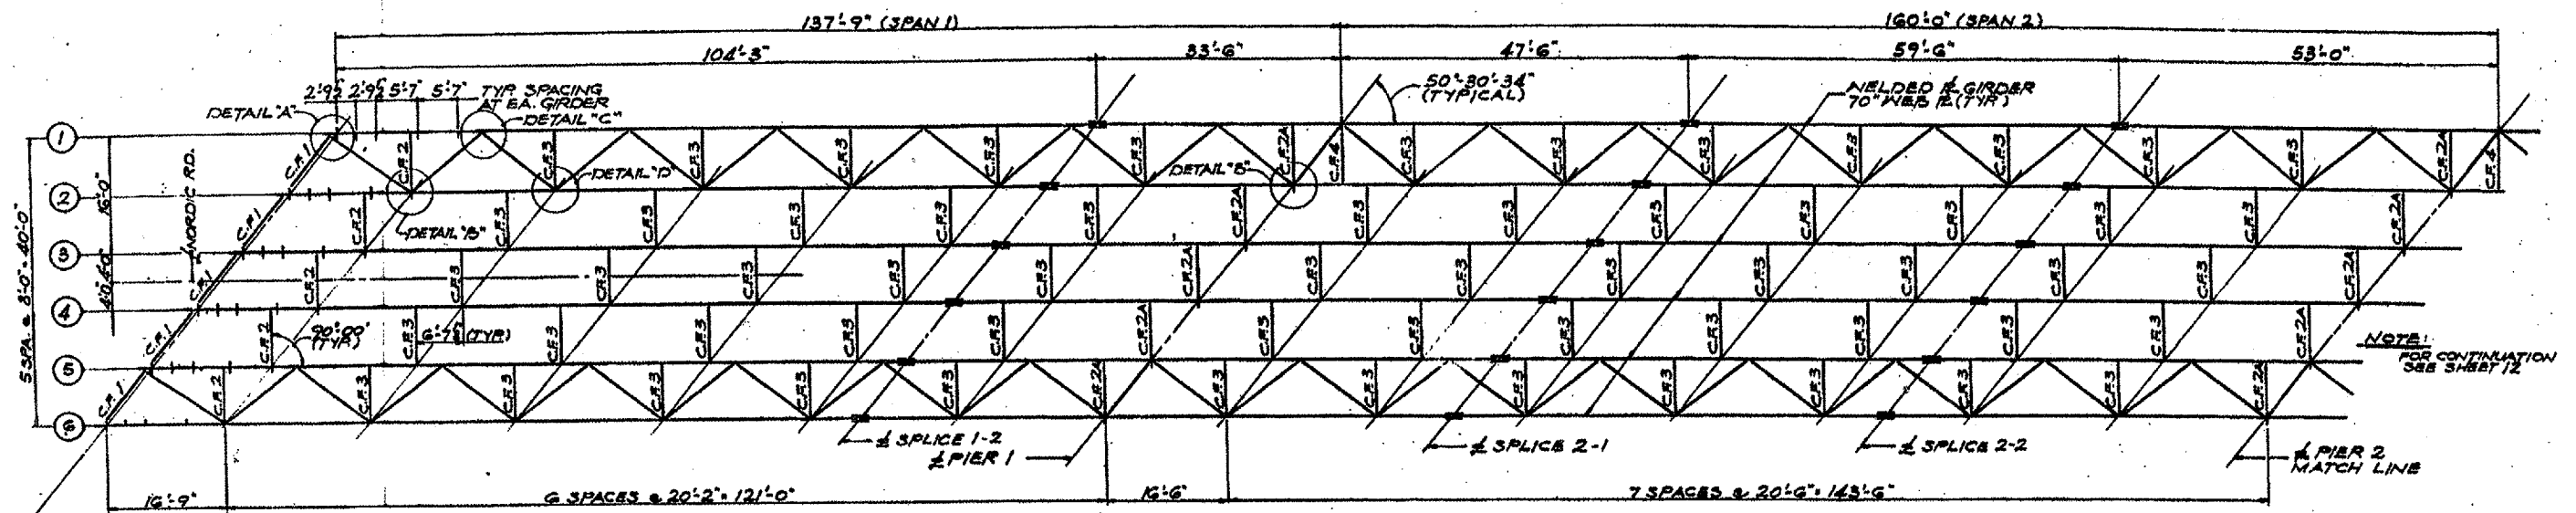


WELDED TABLE

FLANGE PLATE SIZE	FILLET WELD SIZE
1/2 TO 1/4"	3/8"
3/4 TO 1 1/4"	5/8"
1 1/2 TO 2 1/4"	3/4"

NOTE: FOR BUTTWELDED DETAILS SEE SHEET 15

FRAMING PLAN
SCALE: 1/8" = 1'-0"

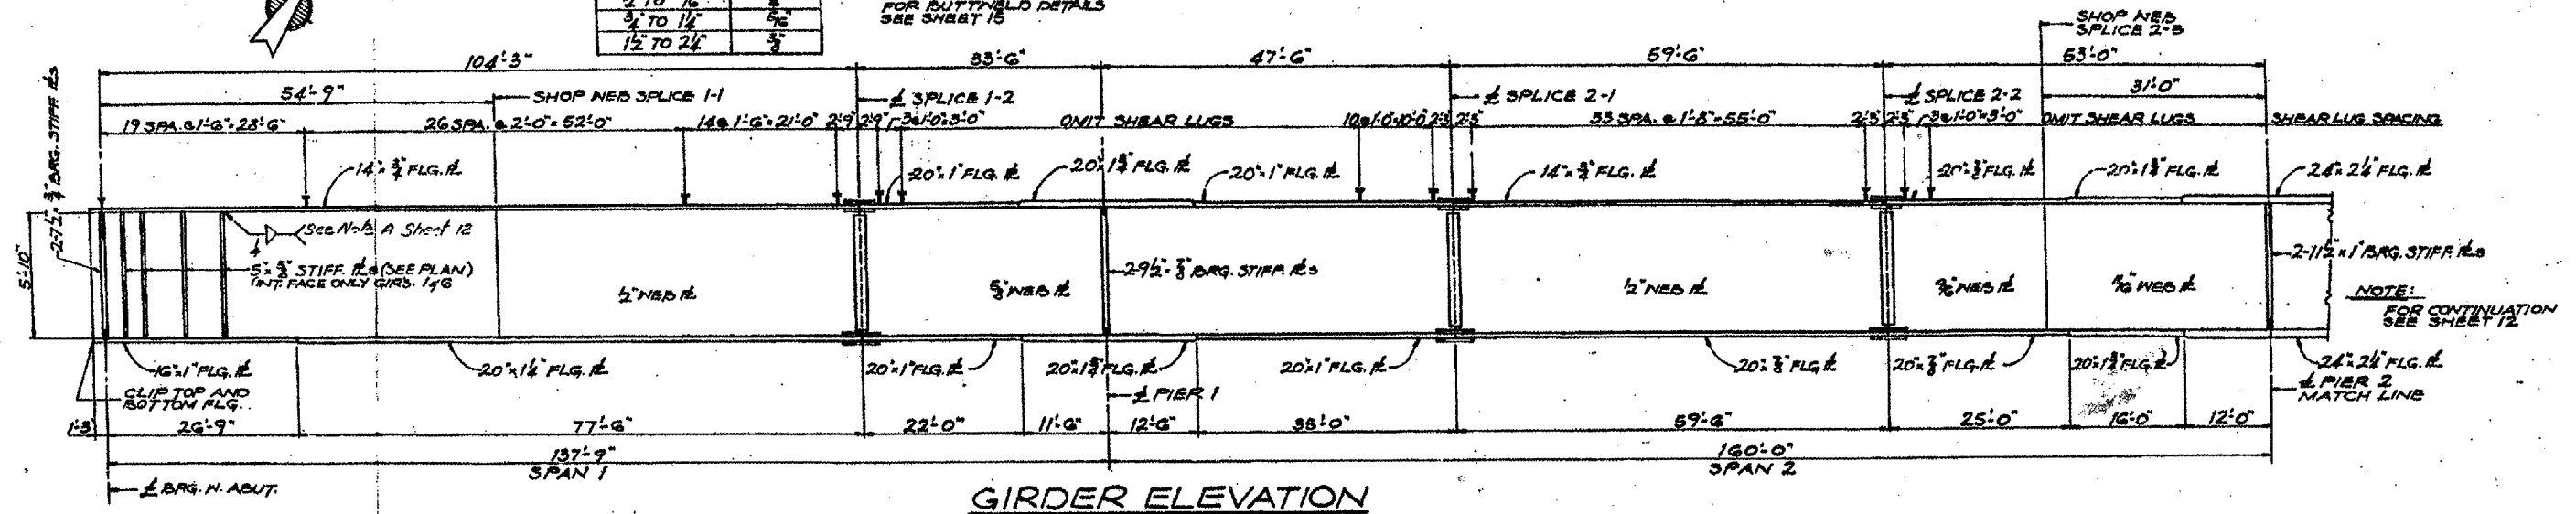

GIRDER ELEVATION

LOCATION NO. 2
EXIST. BRIDGE PLANS
NORDIC RD. OVER I-290
SN: 022-0106