


F.A.P. RTE.	SECTION	COUNTY	TOTAL SHEETS	SHEET NO.
343		COOK	283	24
STA. 9+713.000		TO STA. 10+151.000		
FED. ROAD DIST. NO. 1		ILLINOIS FED. AID PROJECT		
• 70D-Y-B-R & 70HB-R-1		62897		


NOTES:

1. ALL DIMENSIONS ARE IN METERS (m) UNLESS OTHERWISE NOTED.
2. SEE DRAINAGE PLANS FOR EXISTING PIPE, CULVERT, AND STRUCTURE REMOVALS.
3. DRIVEWAY STATION AND OFFSETS ARE MEASURED FROM THE PROPOSED CENTERLINE.

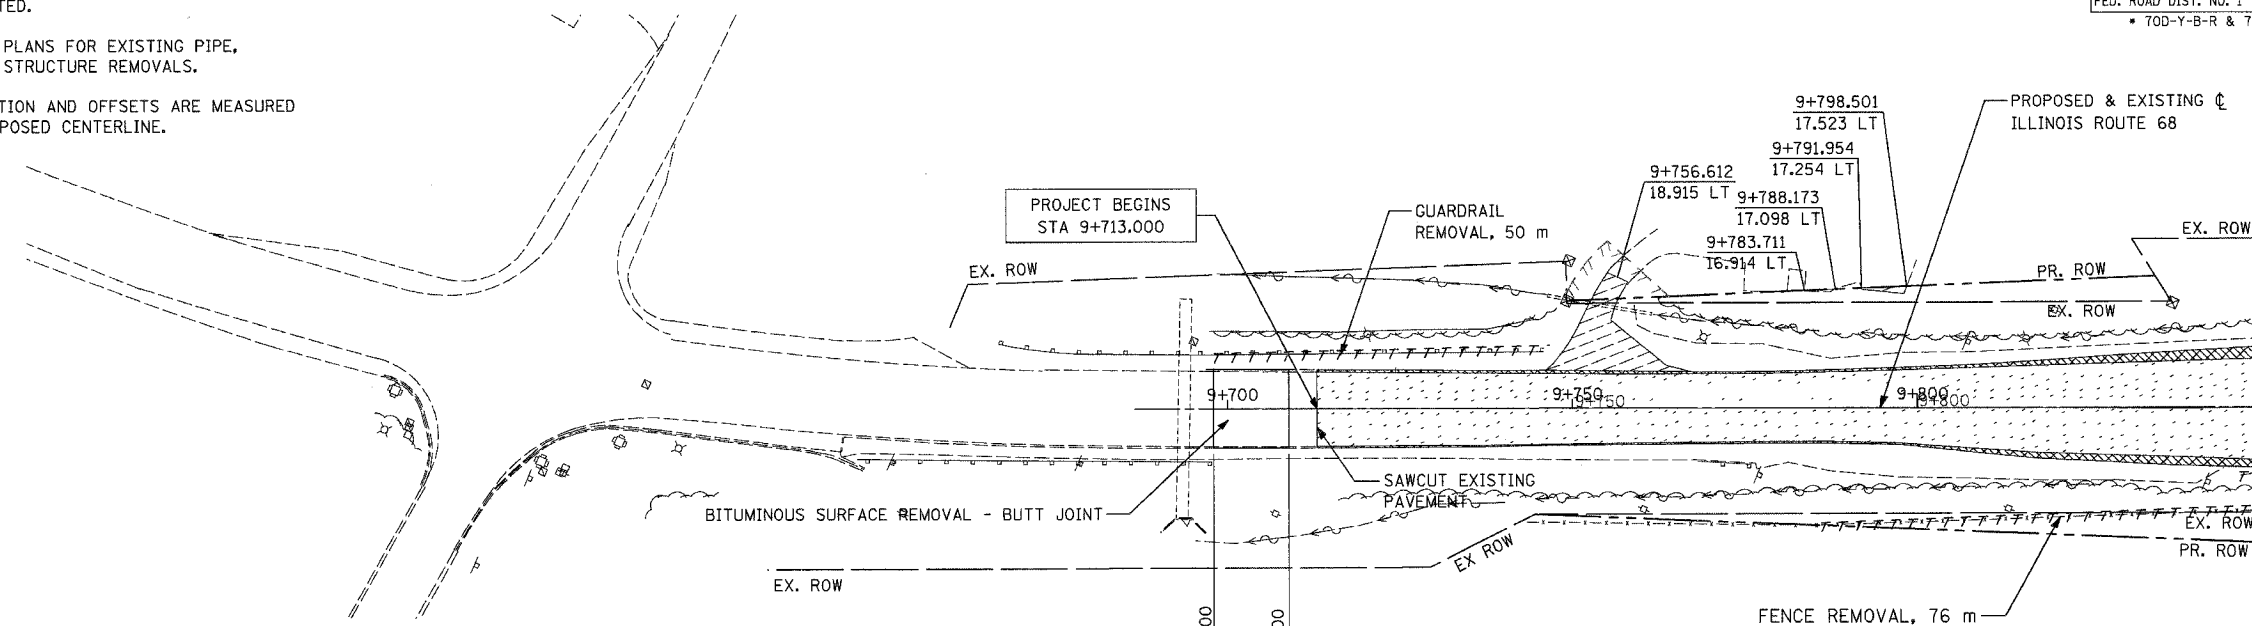

REMOVAL LEGEND

	CONCRETE PAVEMENT REMOVAL		BITUMINOUS PAVEMENT REMOVAL		ITEM TO BE REMOVED
	CONCRETE SHOULDER REMOVAL		BITUMINOUS SHOULDER REMOVAL		ITEM TO BE REMOVED
	CONCRETE MEDIAN REMOVAL		BITUMINOUS DRIVEWAY REMOVAL		TREE TRUNK PROTECTION

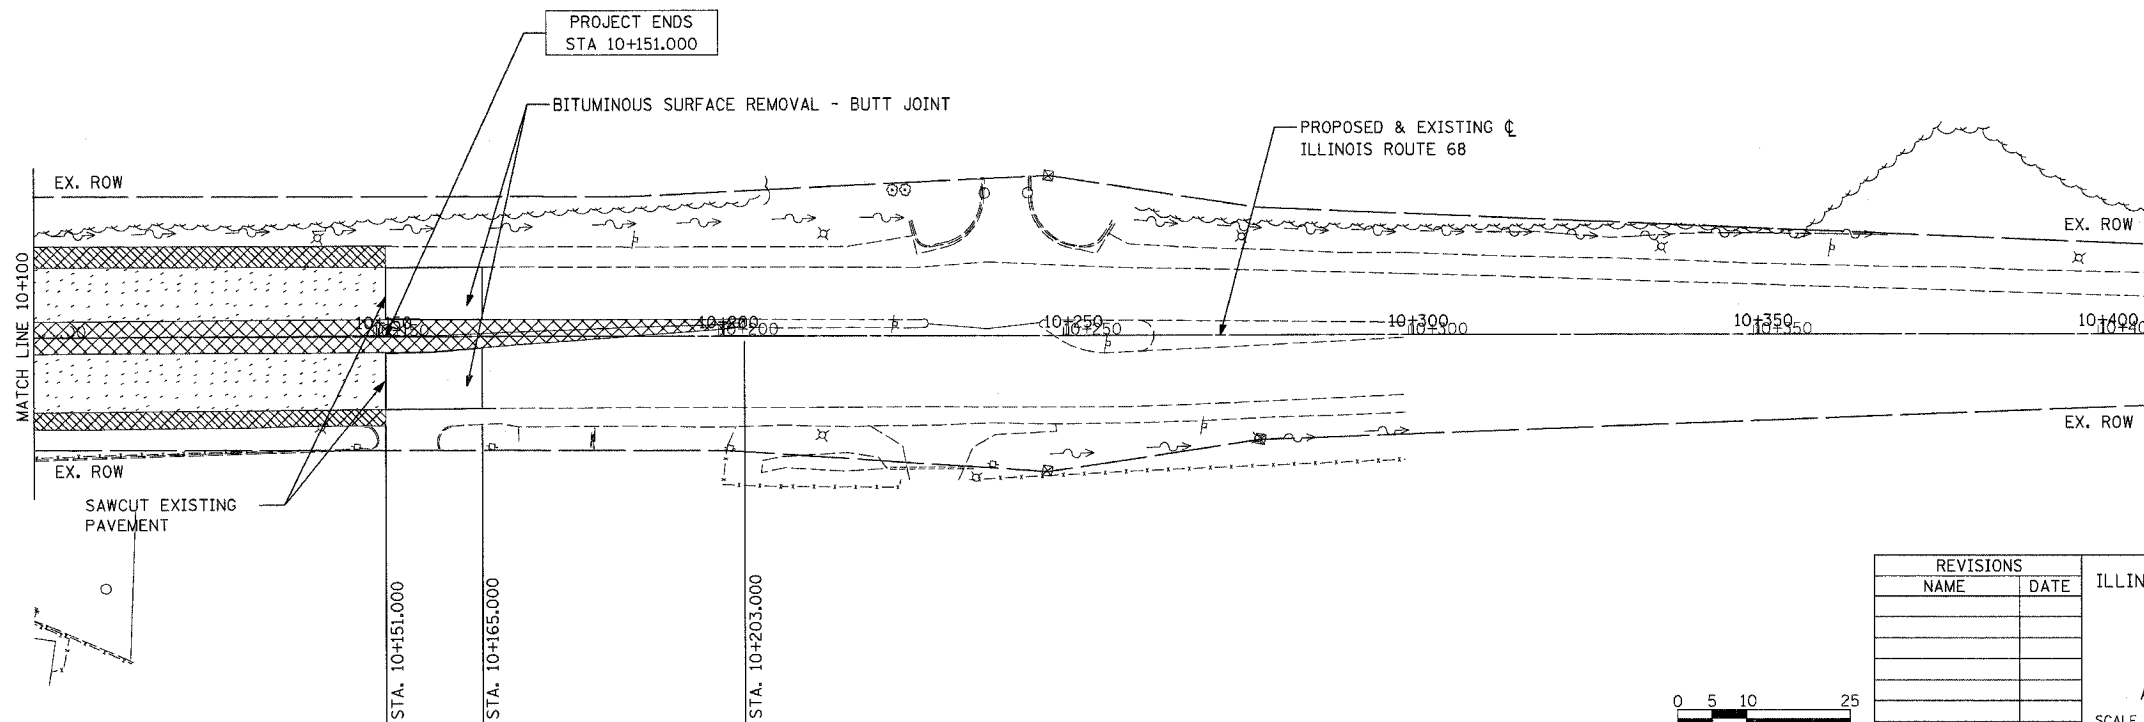

REVISIONS	
NAME	DATE

ILLINOIS DEPARTMENT OF TRANSPORTATION
 ILLINOIS ROUTE 68
 EXISTING PLAN & REMOVALS - 2
 ILLINOIS ROUTE 68
 STA. 9+698 TO STA. 9+850
 AND STA. 10+100 TO STA. 10+203
 SCALE 1:500
 DATE OCTOBER, 2006
 DRAWN BY GRH
 CHECKED BY PK

