


F.A.P. RTE.	SECTION	COUNTY	TOTAL SHEETS	SHEET NO.
343		COOK	283	25
STA. 9+713.000		TO STA. 10+151.000		
FED. ROAD DIST. NO. 1		ILLINOIS FED. AID PROJECT		
• 70D-Y-B-R & 70HB-R-1		62897		

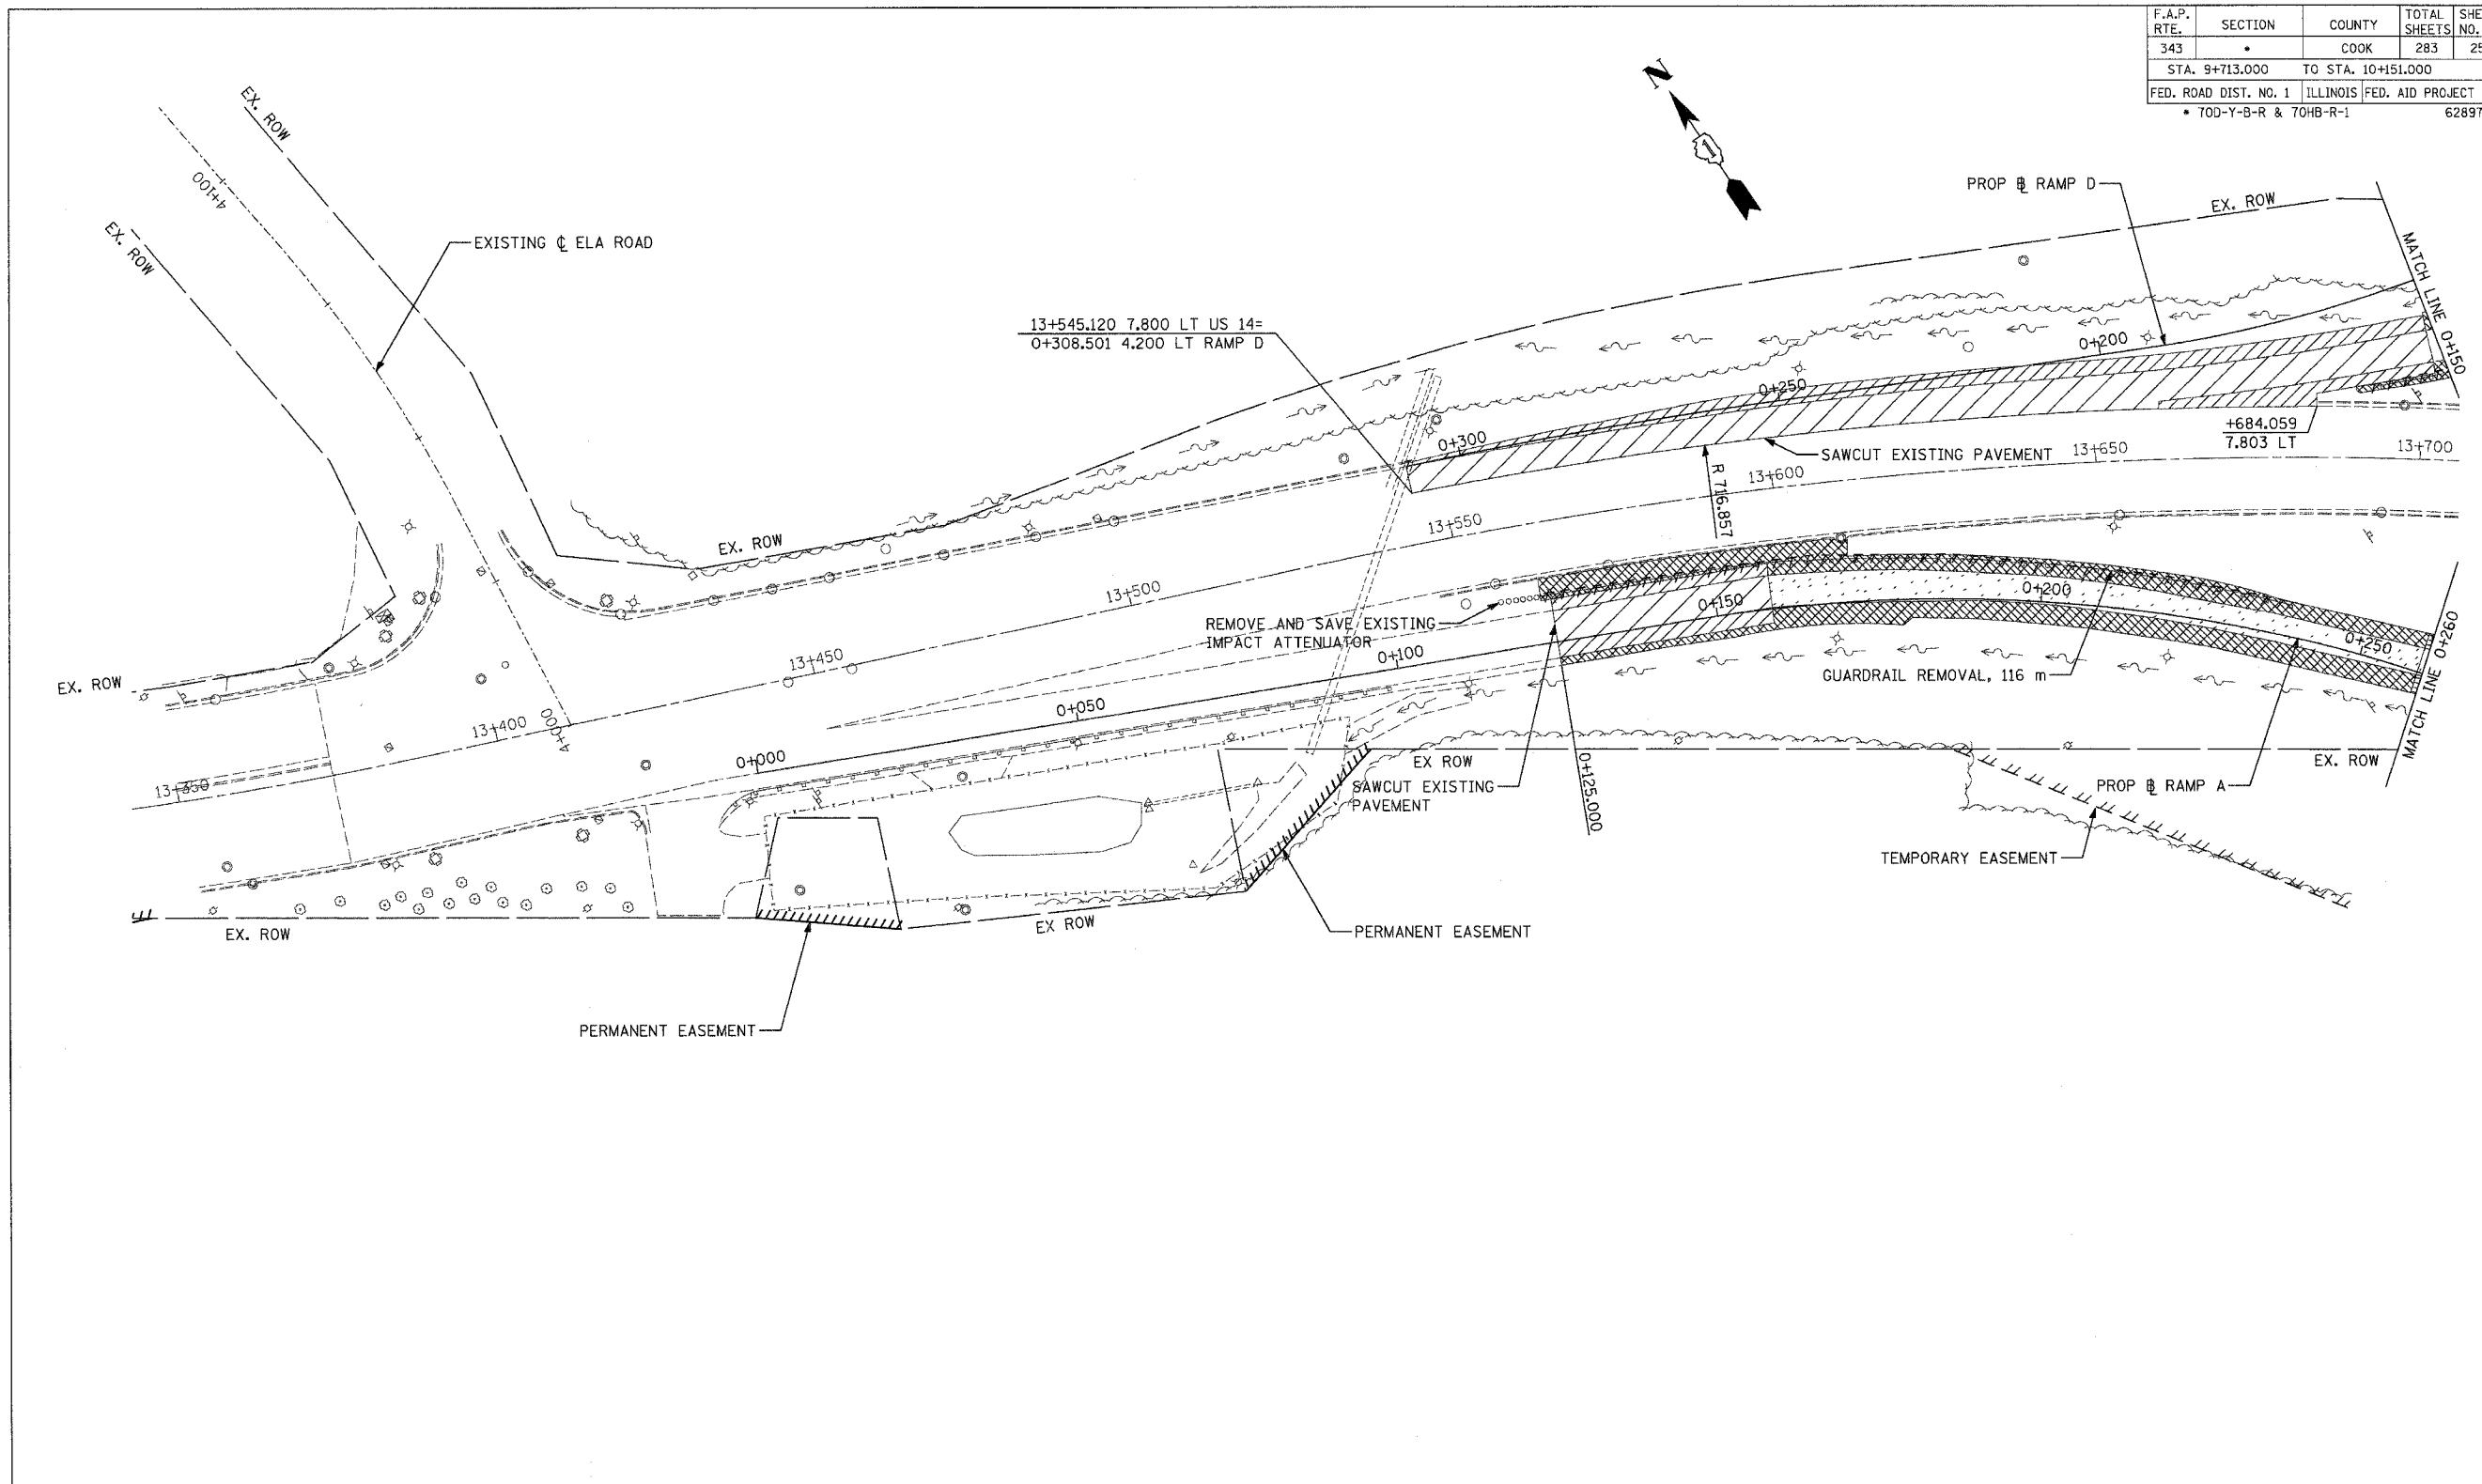


REMOVAL LEGEND

	CONCRETE PAVEMENT REMOVAL		BITUMINOUS PAVEMENT REMOVAL	TTTTTTTT	ITEM TO BE REMOVED
	CONCRETE SHOULDER REMOVAL		BITUMINOUS SHOULDER REMOVAL	X	ITEM TO BE REMOVED
	CONCRETE MEDIAN REMOVAL		BITUMINOUS DRIVEWAY REMOVAL		TREE TRUNK PROTECTION

NOTES:

- ALL DIMENSIONS ARE IN METERS (m) UNLESS OTHERWISE NOTED.
- SEE DRAINAGE PLANS FOR EXISTING PIPE, CULVERT, AND STRUCTURE REMOVALS.

 

REVISIONS	
NAME	DATE

ILLINOIS DEPARTMENT OF TRANSPORTATION
 ILLINOIS ROUTE 68
 EXISTING PLAN & REMOVALS - 3
 ILLINOIS ROUTE 68
 STA. 13+350 TO STA. 13+700 US 14
 SCALE 1:500
 DATE OCTOBER, 2006
 DRAWN BY GRH
 CHECKED BY PK