


F.A.P. RTE.	SECTION	COUNTY	TOTAL SHEETS	SHEET NO.
343	*	COOK	283	32
STA. 9+713.000		TO STA. 10+151.000		
FED. ROAD DIST. NO. 1		ILLINOIS FED. AID PROJECT		
* 70D-Y-B-R & 70HB-R-1		62897		


- NOTES:**
1. ALL DIMENSIONS ARE IN METERS (m) UNLESS OTHERWISE NOTED
 2. FOR MORE INTERSECTION INFORMATION SEE INTERSECTION LAYOUT DETAILS
 3. FOR MORE INTERSECTION INFORMATION SEE INTERSECTION ELEVATION DETAILS
 4. FOR MORE ACCESS DRIVE INFORMATION SEE ACCESS DRIVE PLAN
 5. FOR PROPOSED GUARDRAIL LOCATIONS SEE PAVEMENT MARKING AND LANDSCAPING PLANS.

- LEGEND:**
- 1 PCC PAVEMENT, 260 mm (JOINTED)
 - 2 AGGREGATE SUBGRADE 300 mm
 - 3 STABILIZED SUB-BASE 115 mm
- NOTE:**
"BITUMINOUS CONCRETE SUPERPAVE" SHALL BE INTERPRETED AS NOTED ON PROPOSED TYPICAL SECTIONS.

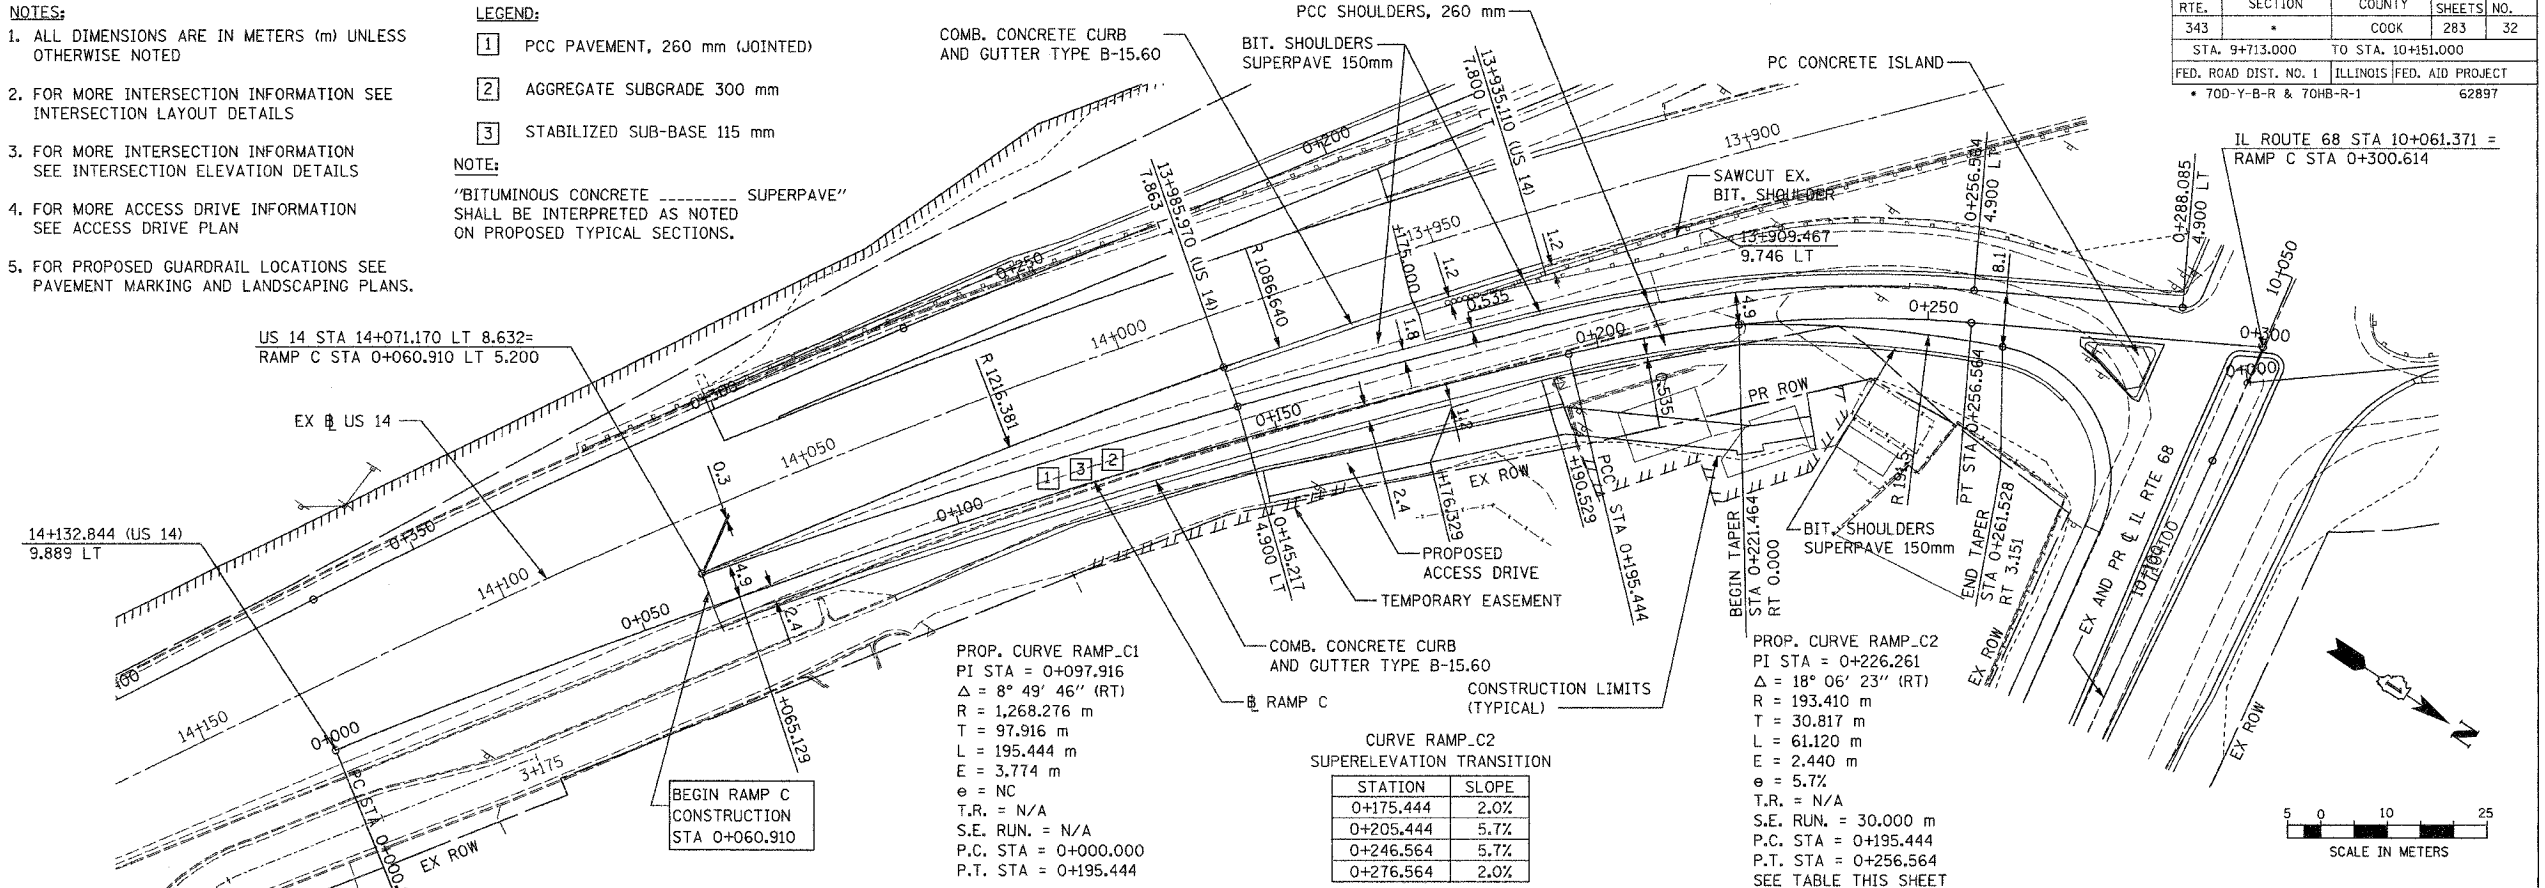

PLAN	SURVEYED	DATE
	PLOTTED	
	NOTE BOOK	
	ALIGNED	
	CHECKED	
	NO.	
	CADD FILE NAME	

PROFILE	SURVEYED	DATE
	PLOTTED	
	GRADES CHECKED	
	NO.	
	STRUCTURE NOTATIONS CHKD	

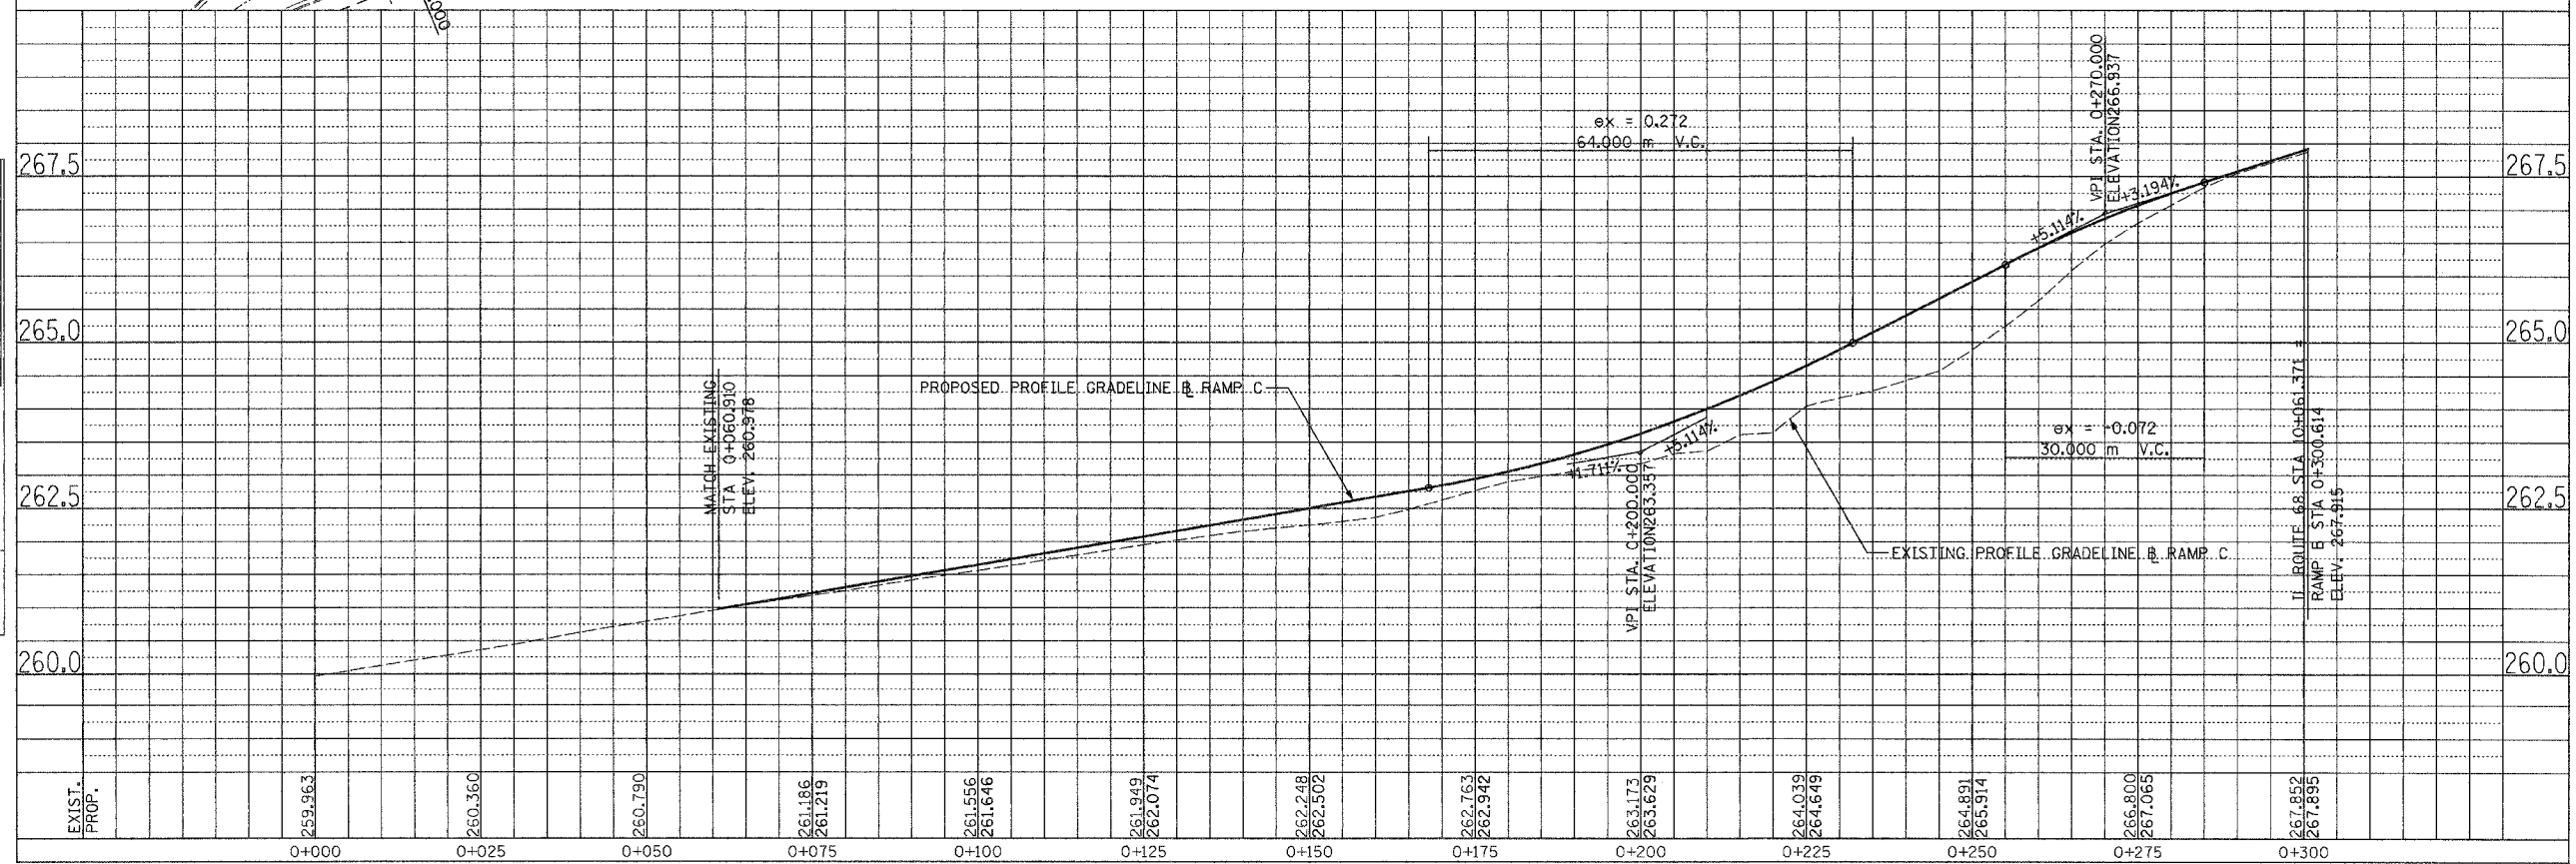

SCALE: H= 1:500, V=1:50 RAMP C-PROPOSED PLAN AND PROFILE -6