

F.A.P. RTE.	SECTION	COUNTY	TOTAL SHEETS	SHEET NO.
567	34X-BR	DEKALB	90	56
STA.		TO STA.		
FED. ROAD DIST. NO.		ILLINOIS FED. AID PROJECT		

STATE OF ILLINOIS  
DEPARTMENT OF PUBLIC WORKS AND BUILDINGS  
DIVISION OF HIGHWAYS  
**PLANS FOR PROPOSED  
STATE BOND ISSUE HIGHWAY**

SCALES  
PLAN 1 INCH = 100 FT.  
PROFILE, HOR. 1 INCH = 100 FT.  
PROFILE, VERT. 1 INCH = 10 FT.  
CROSS-SECTIONS 1 INCH = 5 FT.

**S.B.I. RTE. 6, SEC. 34-X-B, DEKALB CO.  
PROJECT U-1 (25)**

INDEX OF SHEETS

Sheet No.	Title Page
1	Title Page
2	Details of Modified Approach Skab; Standard 1909R
3	Plan of Approaches to Temporary Bridge
4	Plan and Profile Sta. 82+57.92 to Sta. 83+87.08
5, 12	Special Bridge Design Sta. 83+24.5 (and Temporary Br. R.L. Sta. 83+23.75) Sheets 1-8 of 8
13	Standard 1971, 1972, 1881



SUMMARY OF QUANTITIES

328 Cu.Yds.	Class A Concrete
483.3 Cu.Yds.	Class X Concrete
74,830 Lbs.	Reinforcement Bars
2,510 Lbs.	Structural Steel
23 Cu.Yds.	Handrail Concrete
163 Lin.Ft.	Metal Handrail
26 Each	Floor Drains
1 Each	Removal of Existing Structures
3 Each	Reconstruction of 12" Storm Sewers
Lump Sum	Stone Railing
Lump Sum	Temporary Bridge
191 Sq.Yds.	Pavement Removal
673 Sq.Ft.	Sidewalk Removal
183 Sq.Yds.	P.C. Concrete Pavement (16 1/2' x 16 1/2')
62 Lin.Ft.	Curb Transition
507 Sq.Ft.	P.C. Concrete Sidewalk (5")
100 Cu.Yds.	Modified Gravel or Crushed Stone Surface Course, Type B
0.25 Tons	Calcium Chloride Applied
60 Cu.Yds.	Borrow Excavation
760 Sq.Yds.	Lawn Reconstruction
50 Cu.Yds.	Top Soil
190 Sq.Yds.	Sodding
1 Each	Name Plate

019-0002

SEC. 34-X-B INCLUDES

R.C. Deck Girder Bridges over the South Branch of Kishwaukee River, Spans 2 at all feet at Station 83+24.5, a point in DeKalb on Lincoln Highway, approximately 200 feet west of John Street; and paved approaches.

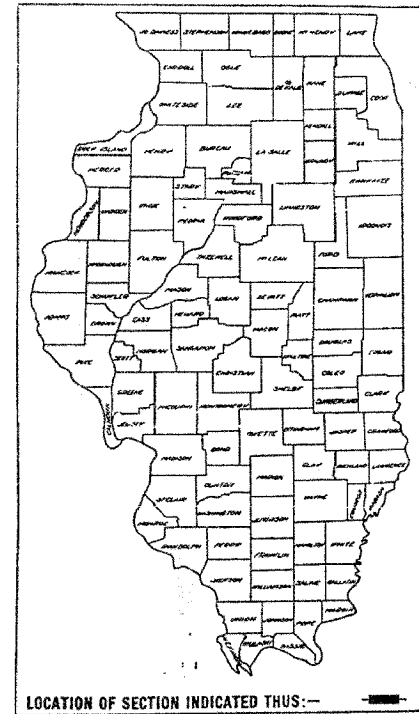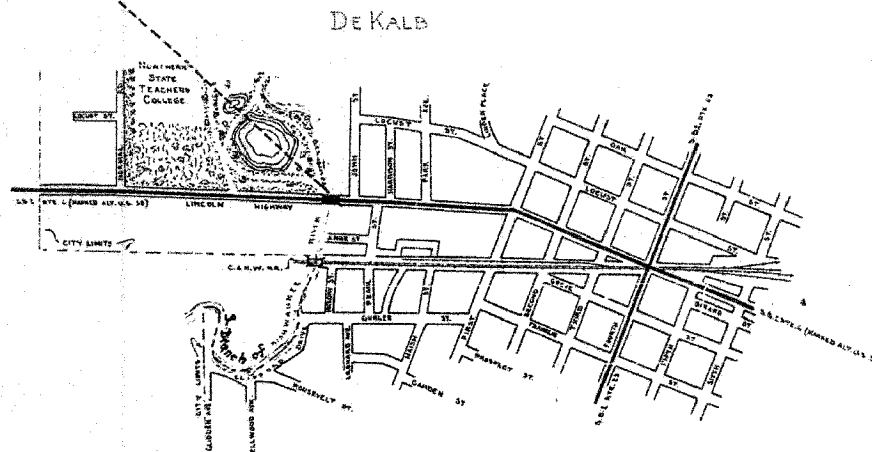

STATE OF ILLINOIS  
DEPARTMENT OF PUBLIC WORKS AND BUILDINGS  
DIVISION OF HIGHWAYS

SUBMITTED 5-21-56

DESIGNED BY 10-16-56 R.T. CASH

EXAMINED BY 10-16-56 E.D. RYAN

DRAWN BY 10-16-56 H.E. SUMNER

APPROVED BY 10-16-56 W.W. PARK

APPROVED BY 10-16-56 W.C. BRADY

RECOMMENDED FOR APPROVAL DATE

DISTRICT ENGINEER  
PUBLIC ROADS ADMINISTRATION  
FEDERAL WORKS AGENCY

APPROVED DATE

DIVISION ENGINEER  
PUBLIC ROADS ADMINISTRATION  
FEDERAL WORKS AGENCY

REEL 1-6

DEKALB COUNTY SECTION 34-X-B S.B.I. ROUTE 6

FOR INFORMATION ONLY

PLOT DATE = 8/27/56  
FILE NAME = 8151E  
PLOT SCALE = 1/4" = 1'-0"  
OPERATOR = MUSENA

REVISIONS	
NAME	DATE

ILLINOIS DEPARTMENT OF TRANSPORTATION  
**EXISTING BRIDGE PLANS**

FAP RTE 567 (IL RTE 38)  
SECTION 34X-BR  
DEKALB COUNTY

SCALE: VERT.      DRAWN BY SUTHEARD  
          HORIZ.      CHECKED BY BOTT  
DATE 2/24/06

**GREENE & BRADFORD, INC.**  
OF SPRINGFIELD  
CONSULTING ENGINEERS  
PROFESSIONAL ENGINEERS  
PROFESSIONAL SURVEYORS  
PROFESSIONAL LAND SURVEYORS  
PROFESSIONAL ARCHITECTS

COMPUTER FILE NO.  
D10800EPLN  
PROJECT 0519B  
2/27/06-MDS

EXISTING BRIDGE PLANS