
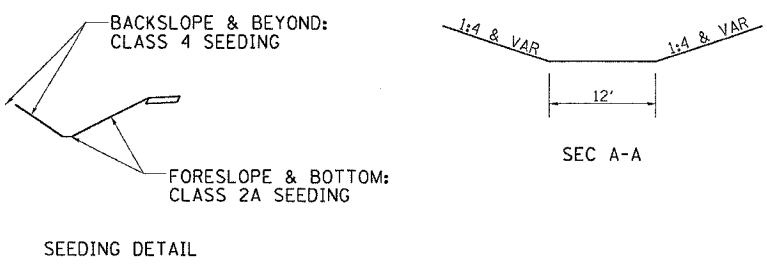


R.O.W. & EASEMENT, EROSION CONTROL

F.A. RTE.	SECTION	COUNTY	TOTAL SHEETS	SHEET NO.
301	21T-1	STEPHENSON	64	32
STA. 370+00		TO STA. 376+00		
FED. ROAD DIST. NO.		ILLINOIS FED. AID PROJECT		

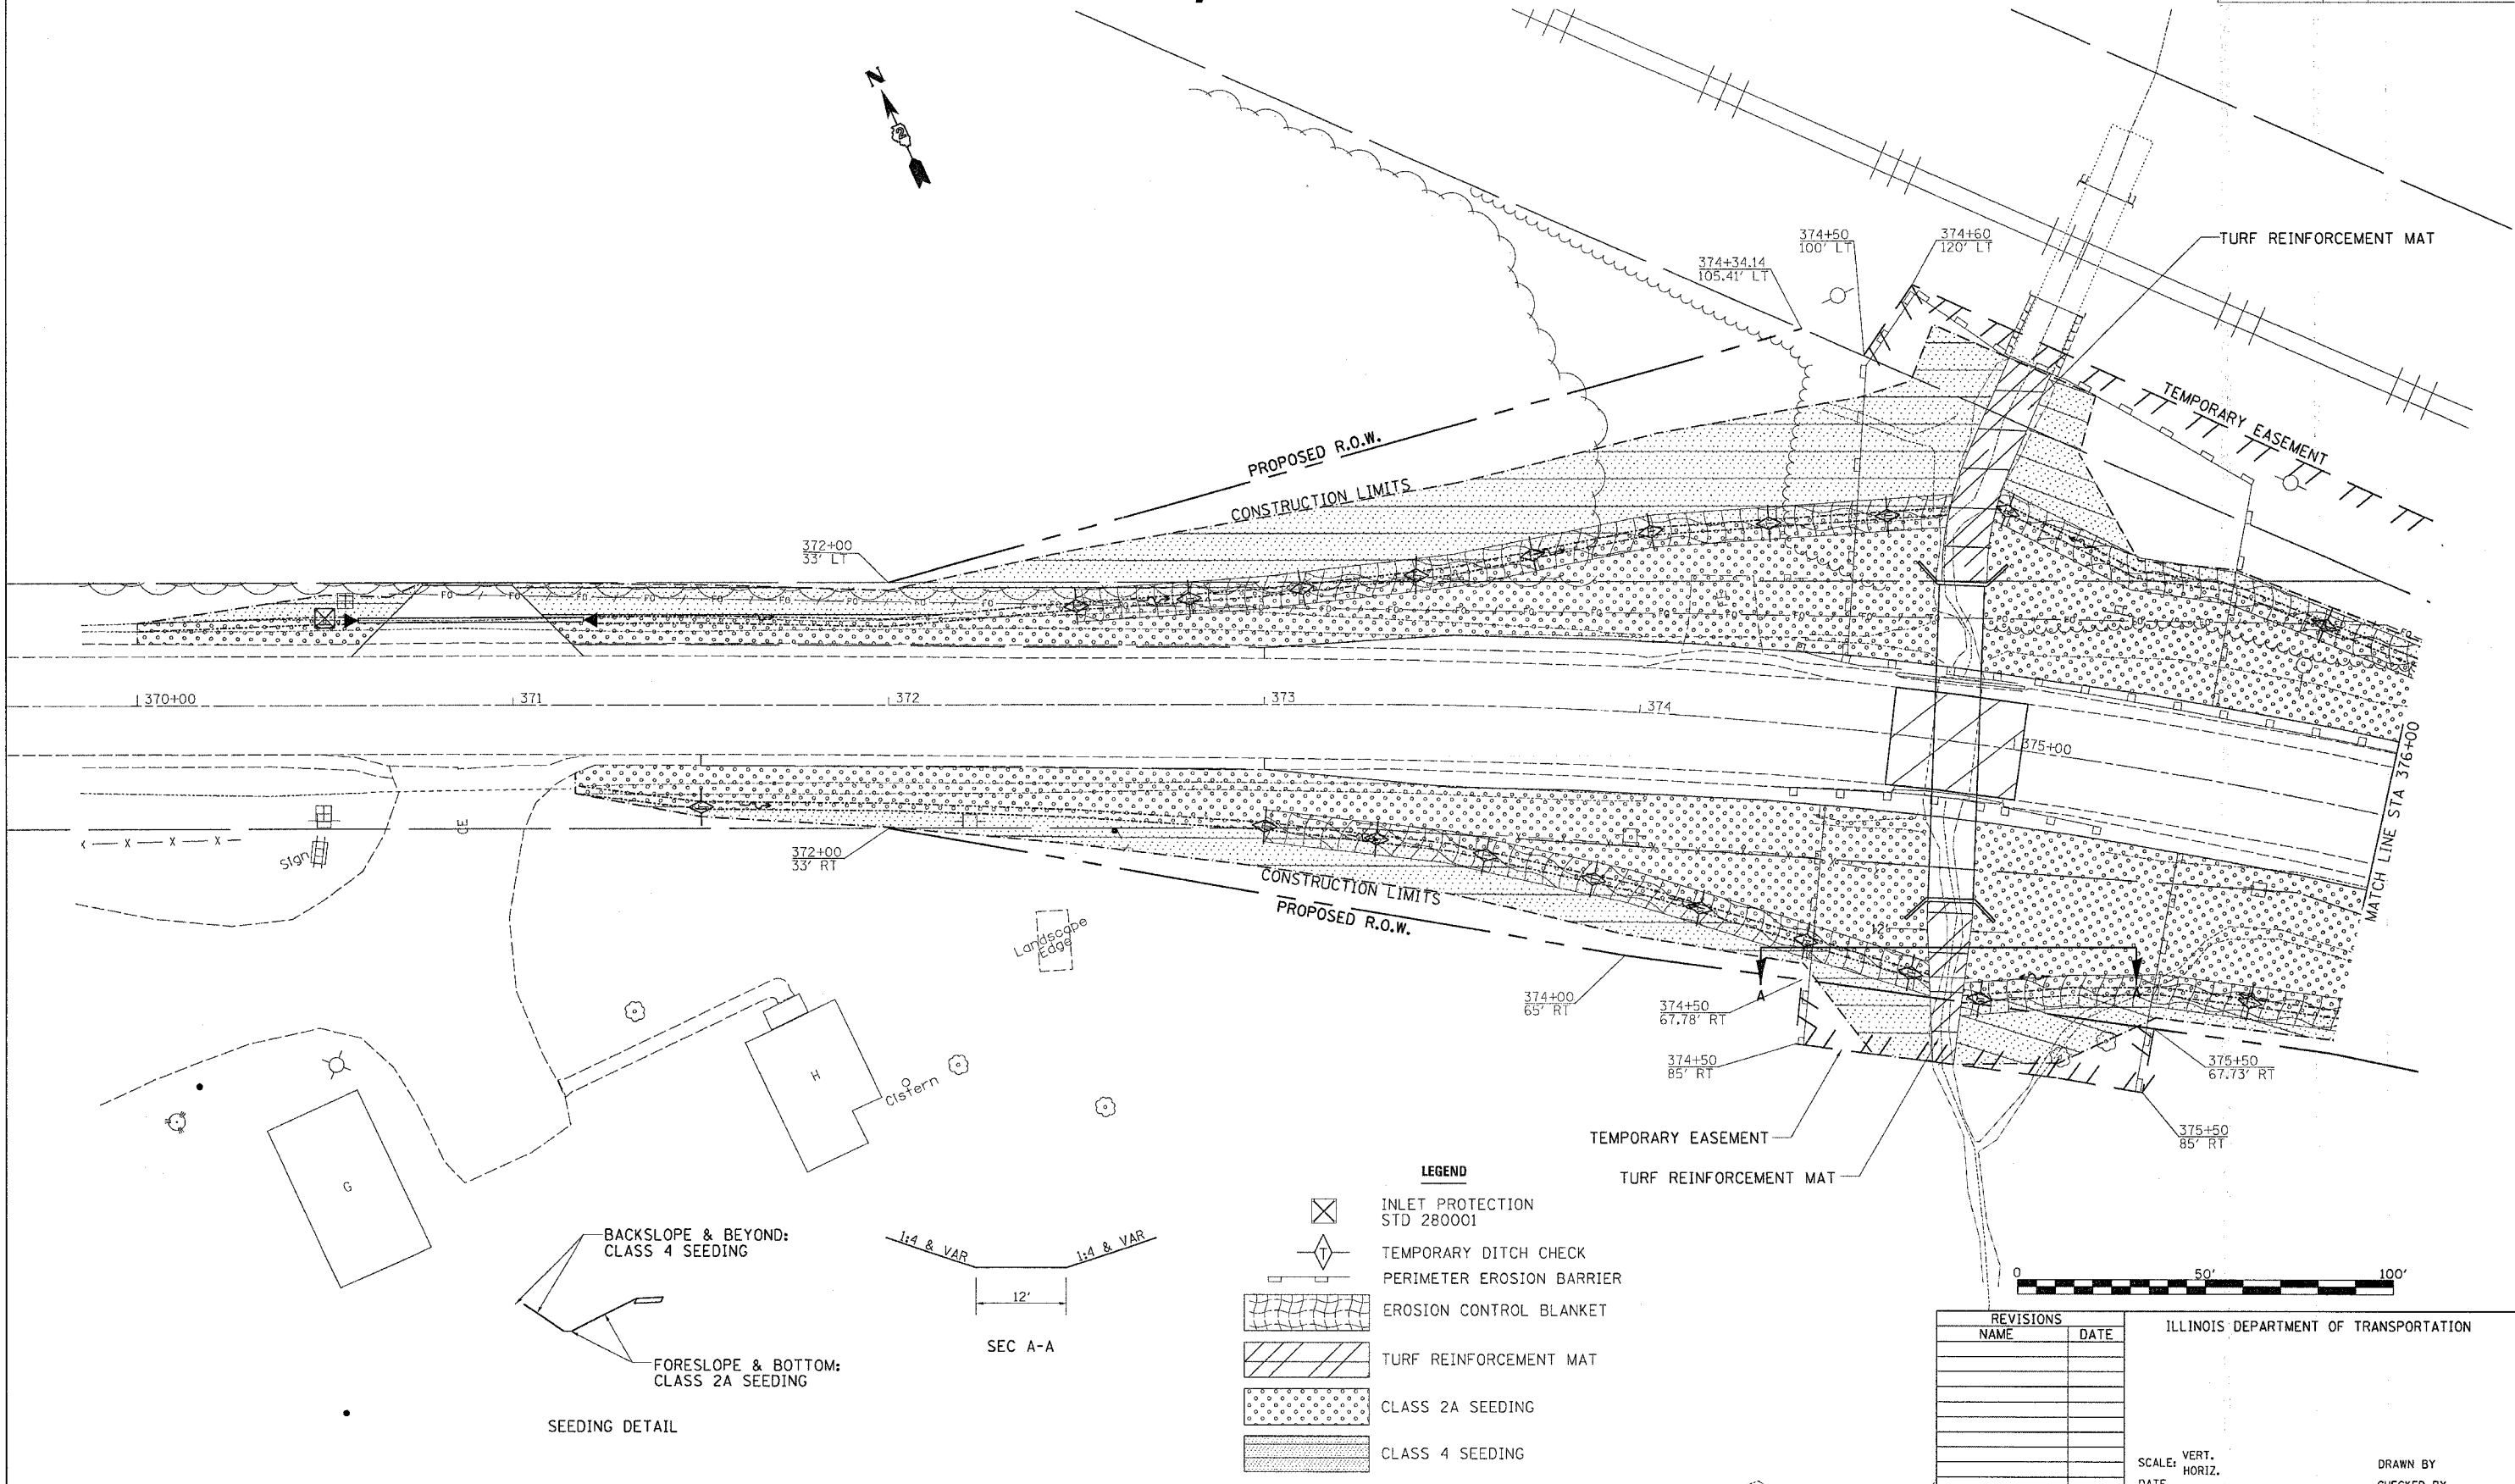

- LEGEND**
- INLET PROTECTION
STD 280001
 - TEMPORARY DITCH CHECK
 - PERIMETER EROSION BARRIER
 - EROSION CONTROL BLANKET
 - TURF REINFORCEMENT MAT
 - CLASS 2A SEEDING
 - CLASS 4 SEEDING

REVISIONS	
NAME	DATE

ILLINOIS DEPARTMENT OF TRANSPORTATION

SCALE: VERT. HORIZ.
DATE

DRAWN BY
CHECKED BY

R.O.W. & EASEMENT, EROSION CONTROL

PLOT DATE = Mon, Dec 11 09:12:55 2006
 PLOT SCALE = 20,000 / IN.
 USER NAME = rambolj