
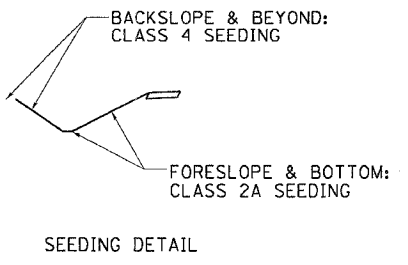
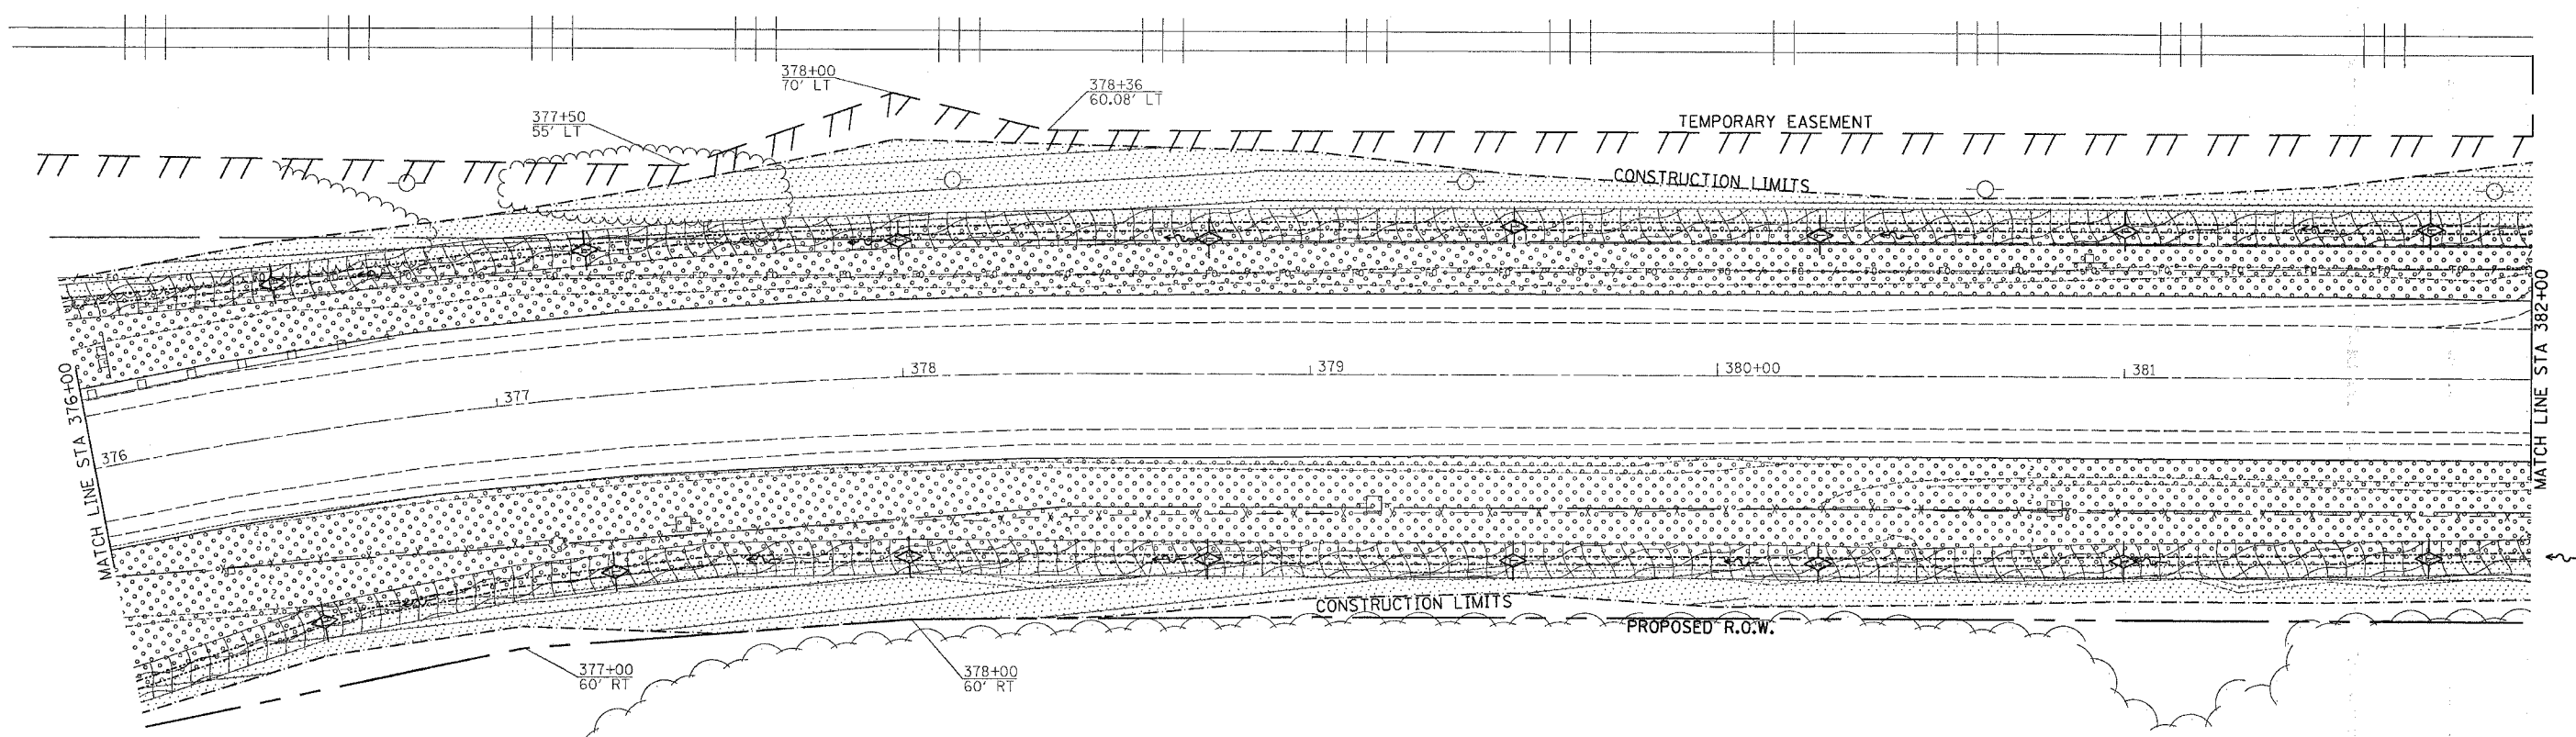



R.O.W. & EASEMENT, EROSION CONTROL

CONTRACT NO. 64B48

F.A. RTE.	SECTION	COUNTY	TOTAL SHEETS	SHEET NO.
301	21T-1	STEPHENSON	64	33
STA. 376+00		TO STA. 382+00		
FED. ROAD DIST. NO.	ILLINOIS	FED. AID PROJECT		

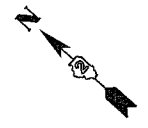

- LEGEND**
- INLET PROTECTION STD 280001
 - TEMPORARY DITCH CHECK
 - PERIMETER EROSION BARRIER
 - EROSION CONTROL BLANKET
 - TURF REINFORCEMENT MAT
 - CLASS 2A SEEDING
 - CLASS 4 SEEDING

 

REVISIONS	
NAME	DATE

ILLINOIS DEPARTMENT OF TRANSPORTATION

SCALE: VERT. _____
 HORIZ. _____

DATE _____

DRAWN BY _____
 CHECKED BY _____

PLOT DATE = Mon Dec 11 09:12:55 2006
 PLOT SCALE = 20,000.00 / IN.
 USER NAME = rectoral