

F.A.P. RTE.	SECTION	COUNTY	TOTAL SHEETS	SHEET NO.
+754	101M&TS	BOONE	95	41
STA. _____		TO STA. _____		
FED. ROAD DIST. NO. _____		ILLINOIS FED. AID PROJECT		


•(IL 76)

EROSION CONTROL & SEEDING DETAILS


TEMPORARY DITCH CHECK LOCATIONS

IL 76		SQUAW PRAIRIE RD.	
STA.	OFFSET	STA.	OFFSET
45+28	- 49'RT	240+94	- 45' LT
46+70	- 48'RT	243+07	- 42'LT
48+28	- 48'RT	244+37	- 37'RT
49+78	- 50'RT	245+65	- 33'LT
51+28	- 53'RT		
55+25	- 41'RT		
55+46	- 47'LT		
56+75	- 40'RT		
56+96	- 45'LT		
58+25	- 38'RT		
59+75	- 39'RT		
60+61	- 36'LT		
61+25	- 37'RT		
62+11	- 36'LT		

* STA/OFFSET LOCATIONS FOR TEMPORARY DITCH CHECKS ARE TO THE NEAREST FOOT

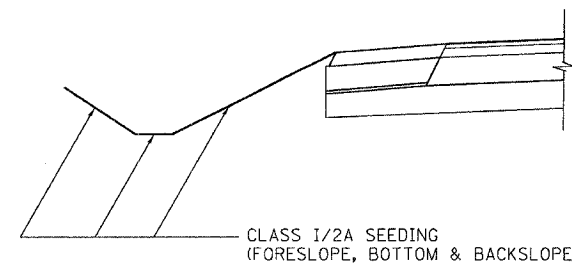

SEEDING DETAIL

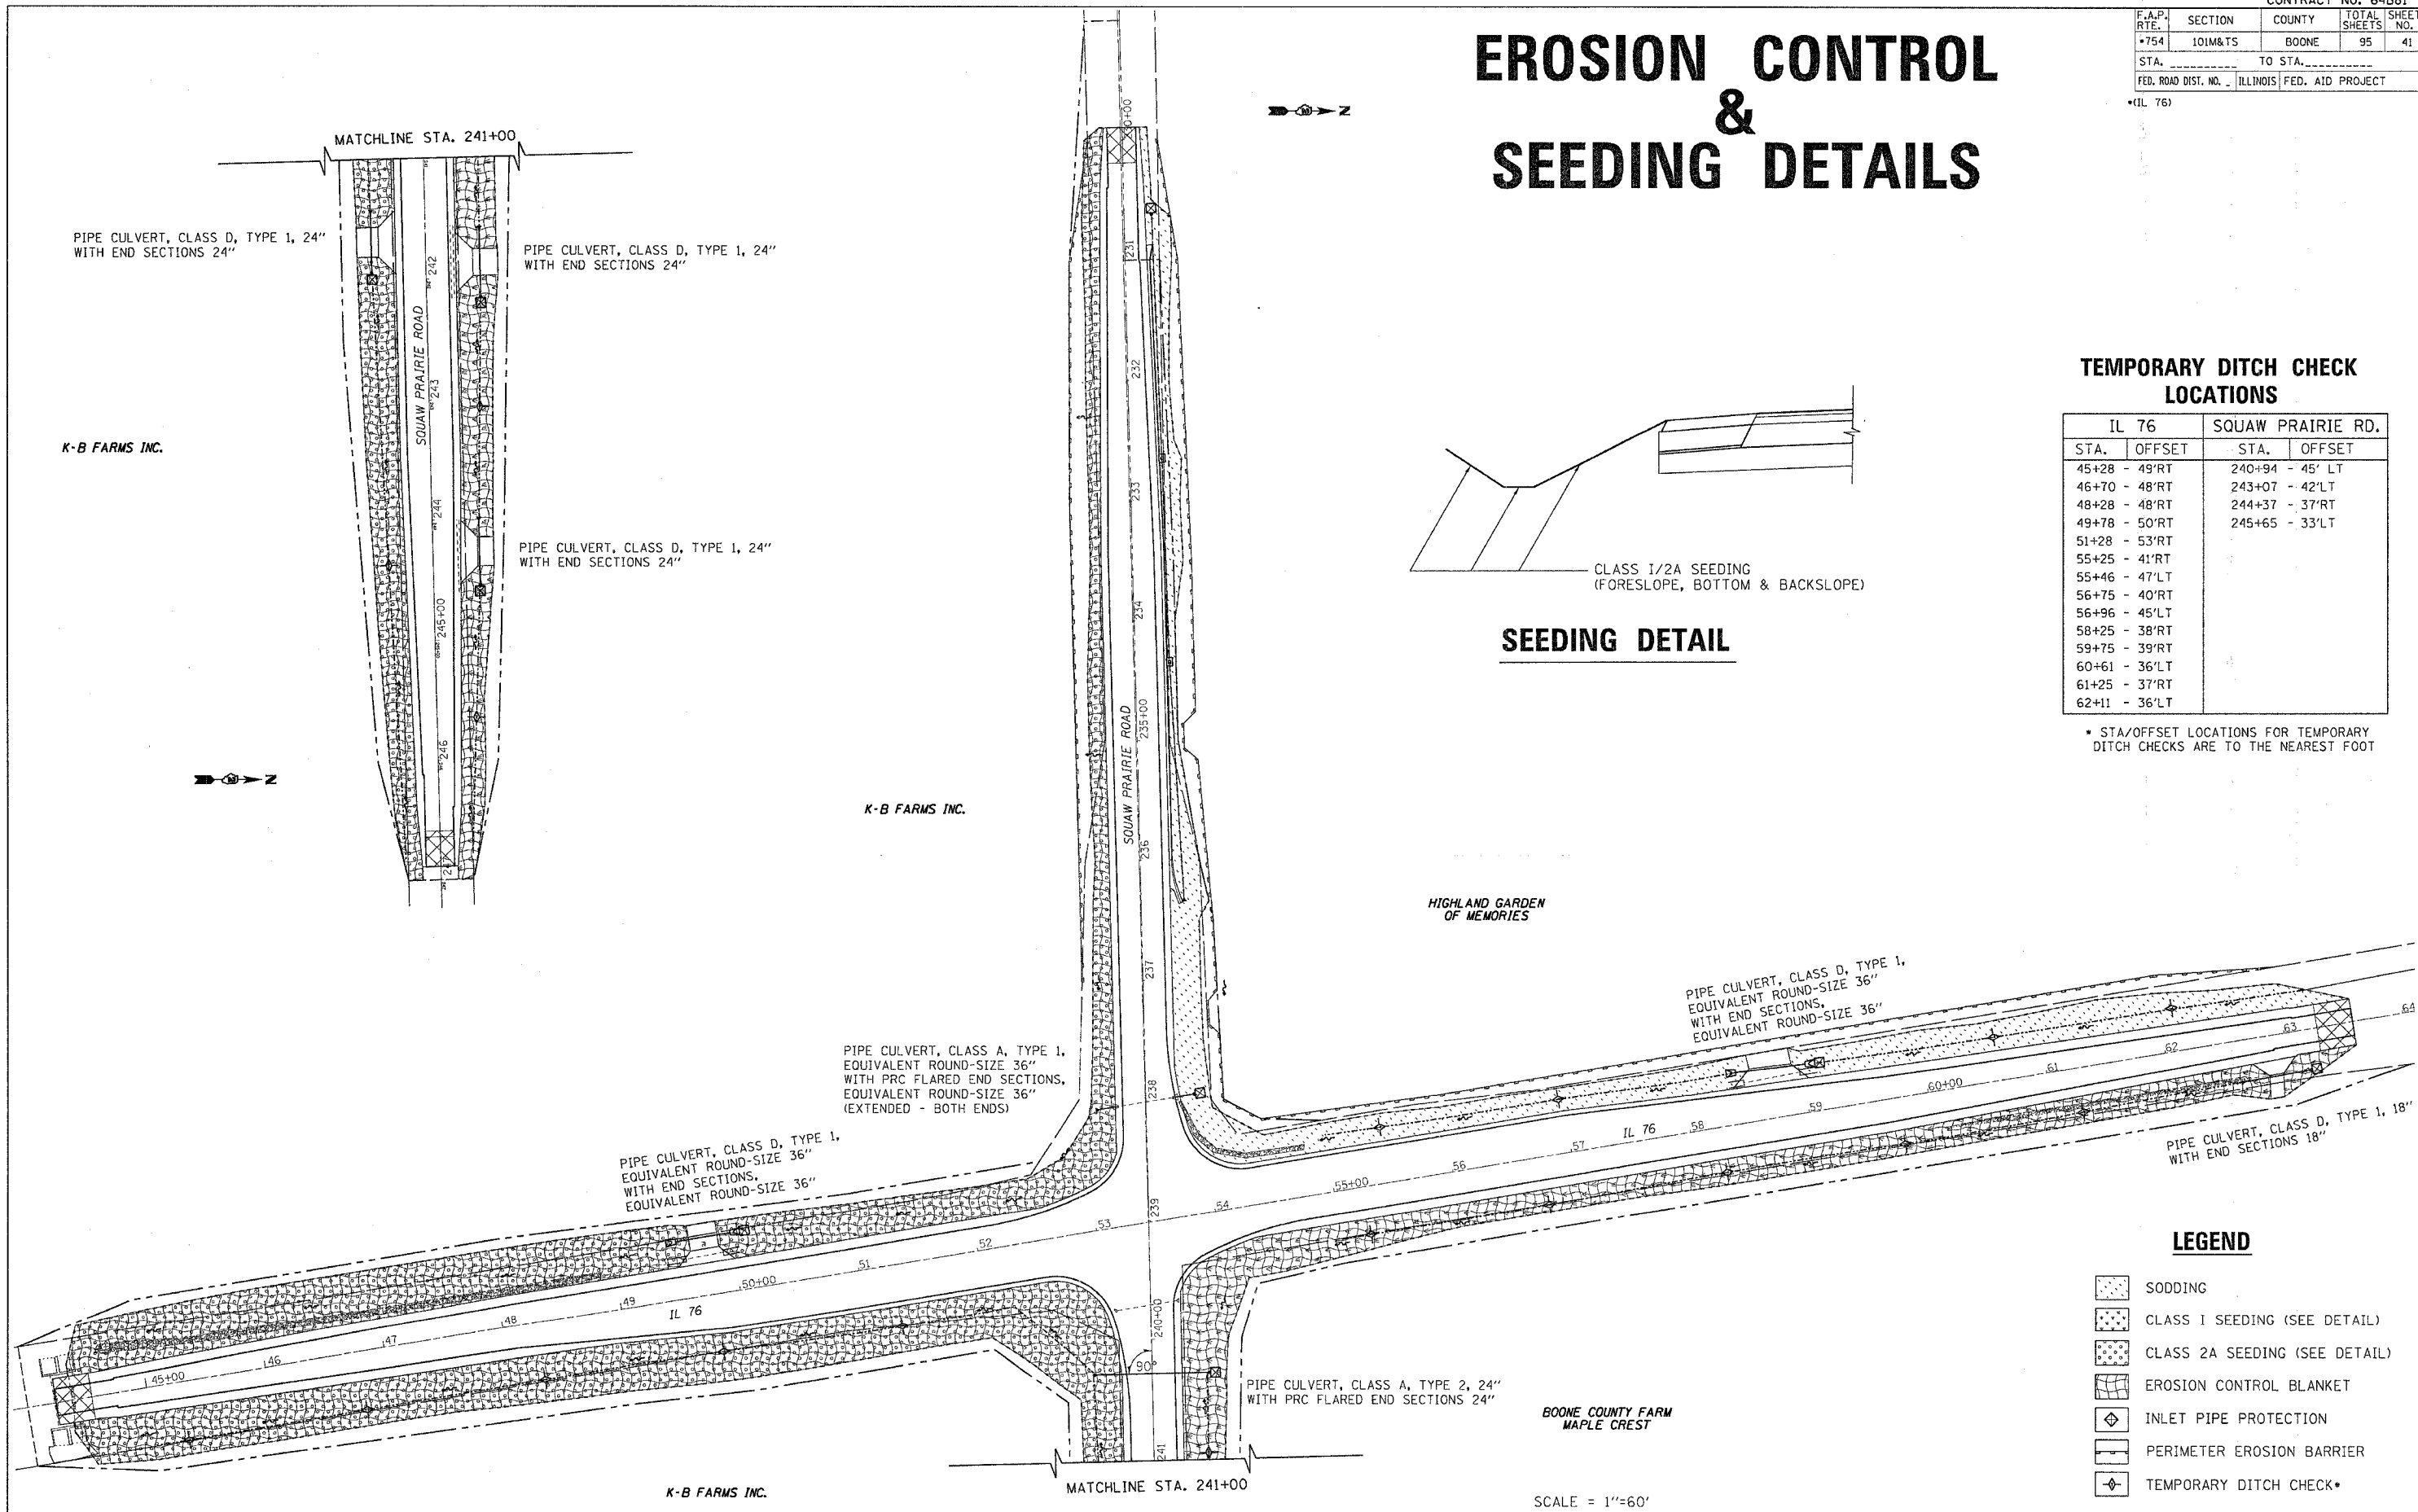

LEGEND

- SODDING
- CLASS I SEEDING (SEE DETAIL)
- CLASS 2A SEEDING (SEE DETAIL)
- EROSION CONTROL BLANKET
- INLET PIPE PROTECTION
- PERIMETER EROSION BARRIER
- TEMPORARY DITCH CHECK*

SCALE = 1"=60'

EROSION CONTROL & SEEDING DETAILS

PLOT DATE = Fri, Dec 09 11:21:59 2006
 PLOT NAME = C:\Users\james\Documents\64881\64881.dgn
 PLOT SCALE = 60.000000 / IN
 REFERENCE = REF#