
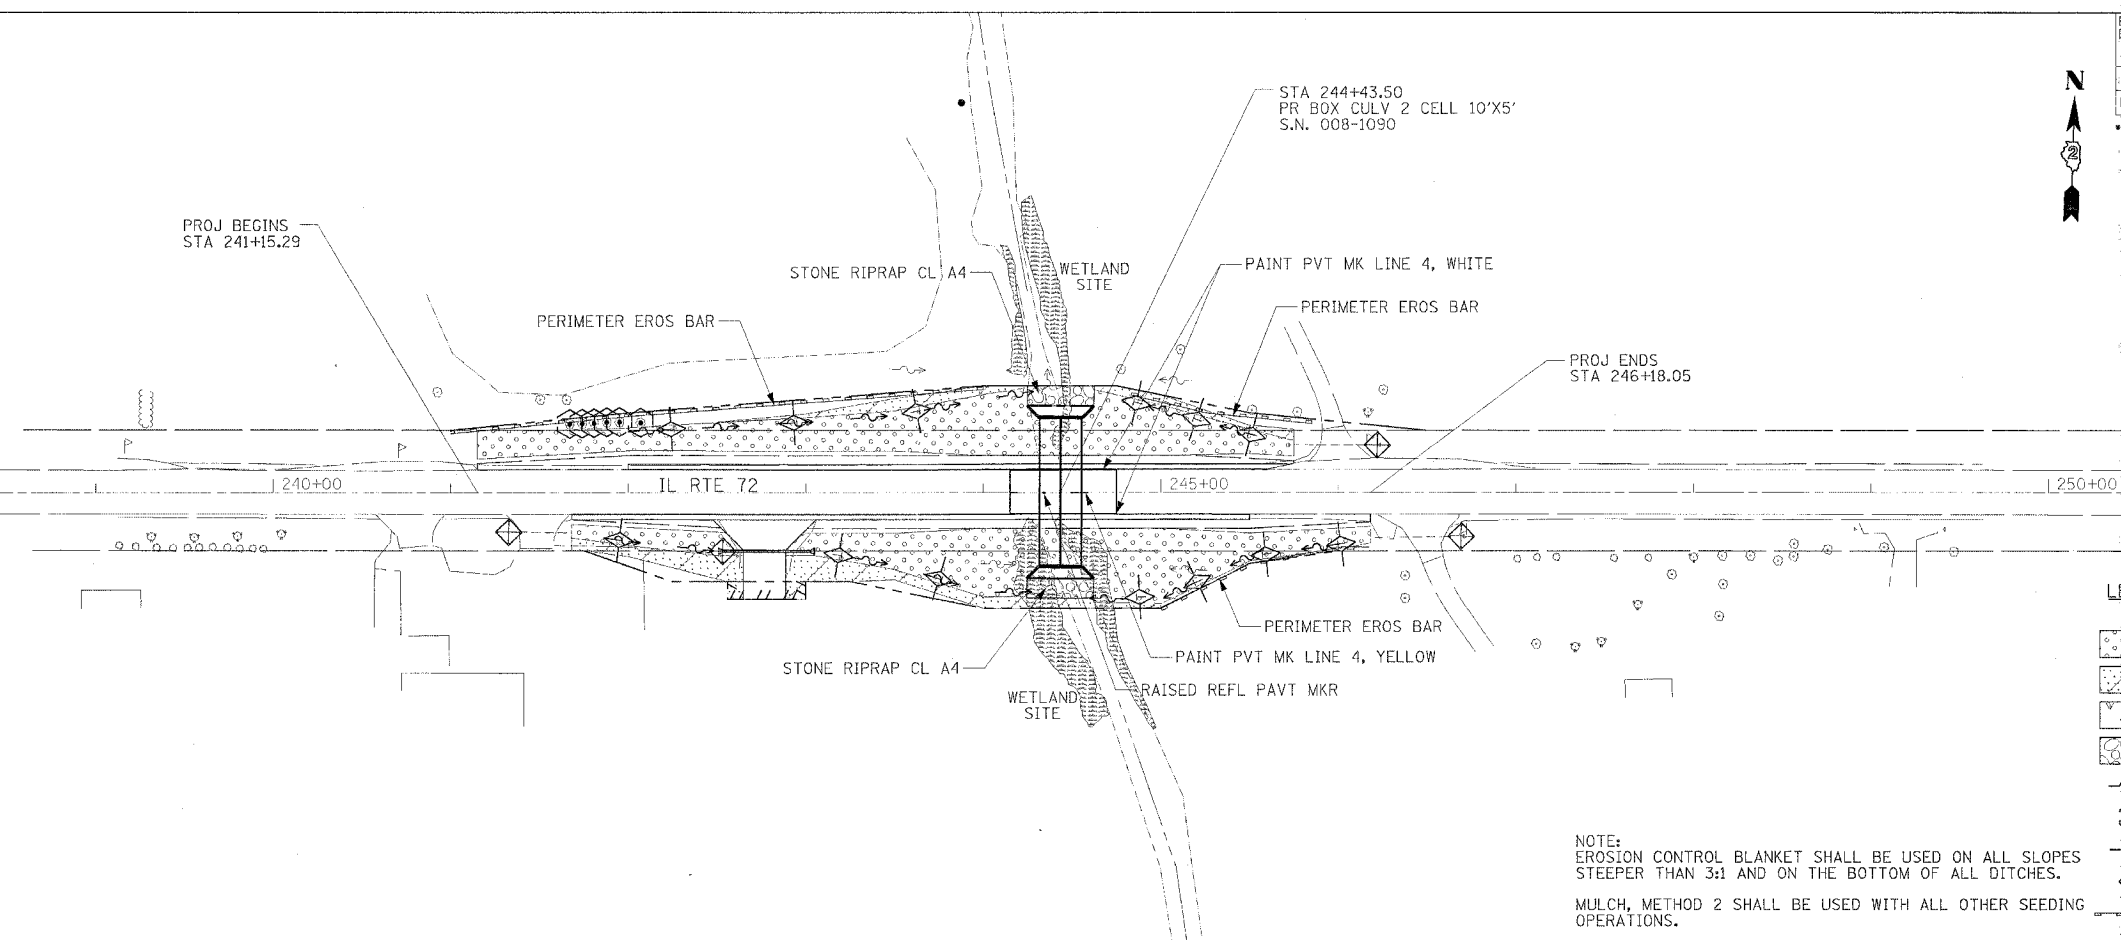




F.A.P. RTE.	SECTION	COUNTY	TOTAL SHEETS	SHEET NO.
545	114T-1	*	118	23
STA.		TO STA.		
FED. ROAD DIST. NO.		ILLINOIS	FED. AID PROJECT	
* CARROLL & OGLE				

 

LEGEND

- SEEDING, CLASS 2A
- SEEDING, CLASS 4
- SEEDING, CLASS 1
- RIP RAP
- PR DITCH FL
- TREE TRUNK PROTECTION
- TEMP DITCH CHECKS
- INLET AND PIPE PROTECTION
- PERIMETER EROSION BARRIER

NOTE:
EROSION CONTROL BLANKET SHALL BE USED ON ALL SLOPES STEEPER THAN 3:1 AND ON THE BOTTOM OF ALL DITCHES.
MULCH, METHOD 2 SHALL BE USED WITH ALL OTHER SEEDING OPERATIONS.

 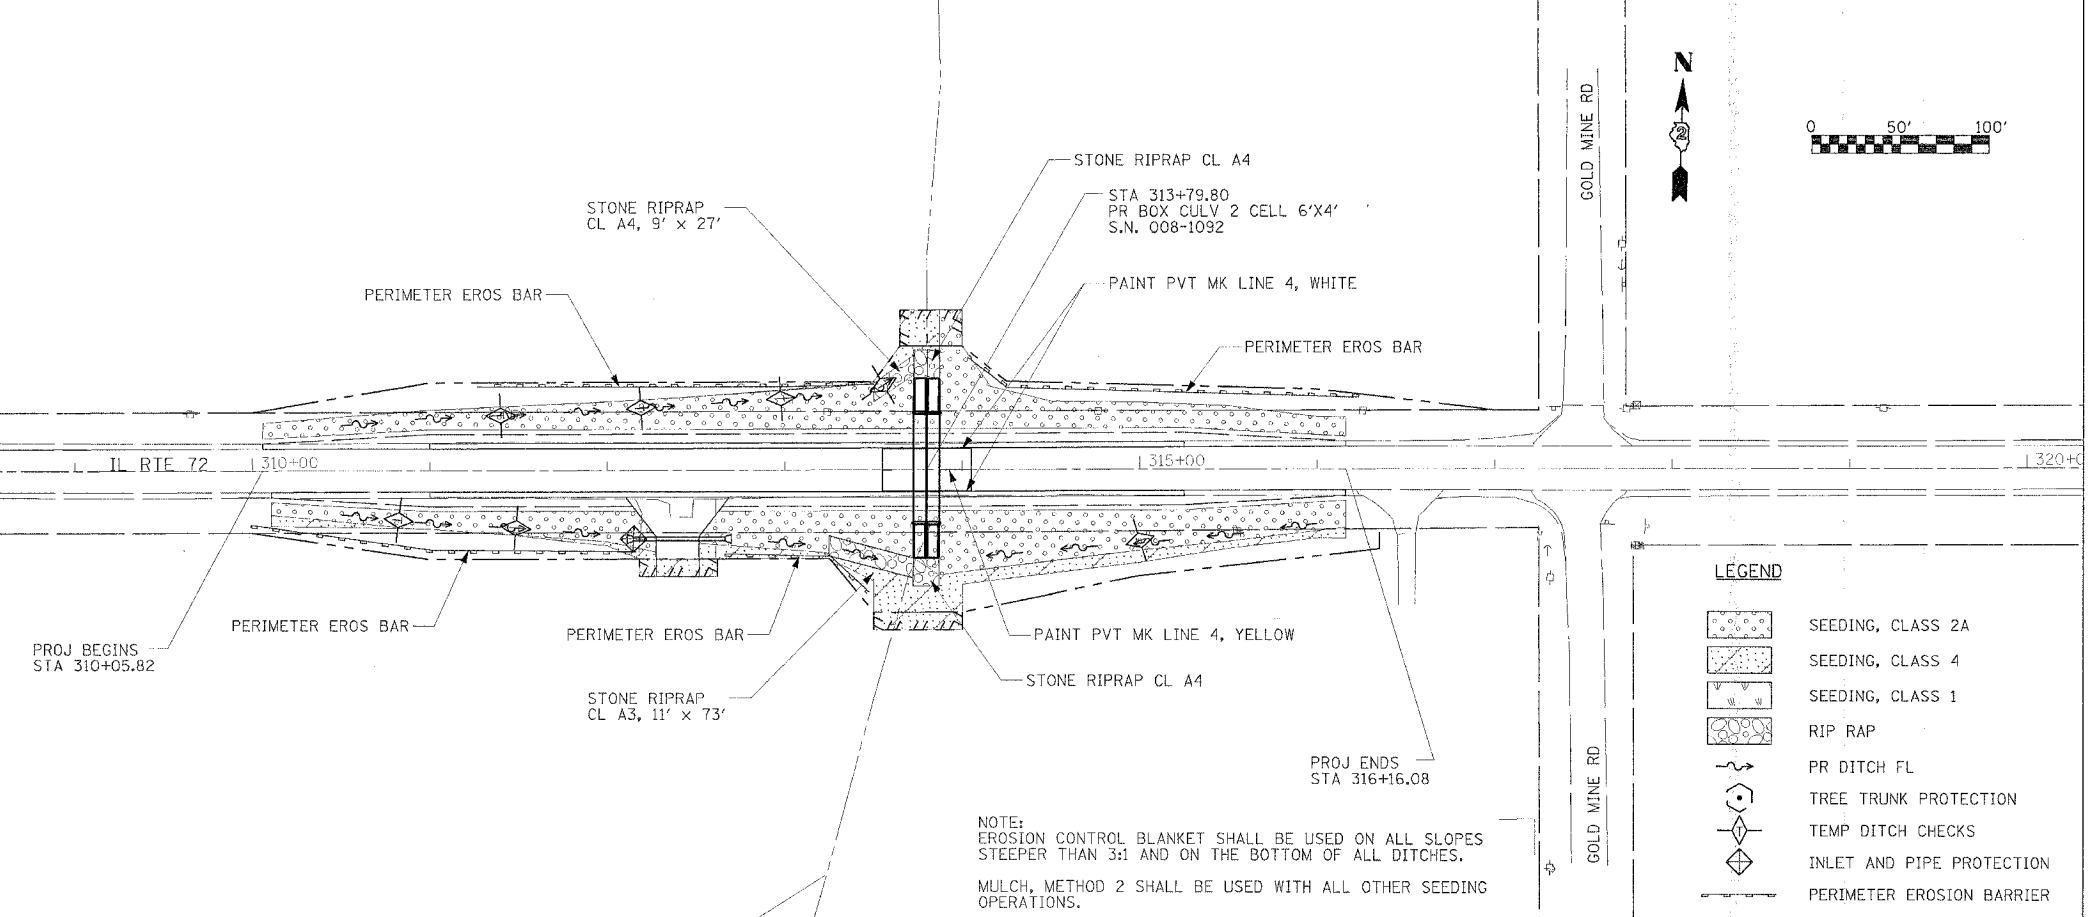

LEGEND

- SEEDING, CLASS 2A
- SEEDING, CLASS 4
- SEEDING, CLASS 1
- RIP RAP
- PR DITCH FL
- TREE TRUNK PROTECTION
- TEMP DITCH CHECKS
- INLET AND PIPE PROTECTION
- PERIMETER EROSION BARRIER

NOTE:
EROSION CONTROL BLANKET SHALL BE USED ON ALL SLOPES STEEPER THAN 3:1 AND ON THE BOTTOM OF ALL DITCHES.
MULCH, METHOD 2 SHALL BE USED WITH ALL OTHER SEEDING OPERATIONS.

PLT DATE = 04/25/11
PLT NAME = J. SCALLEN
PLT SCALE = AS SHOWN
USER NAME = J. SCALLEN

EROSION CONTROL AND PAVEMENT MARKINGS