
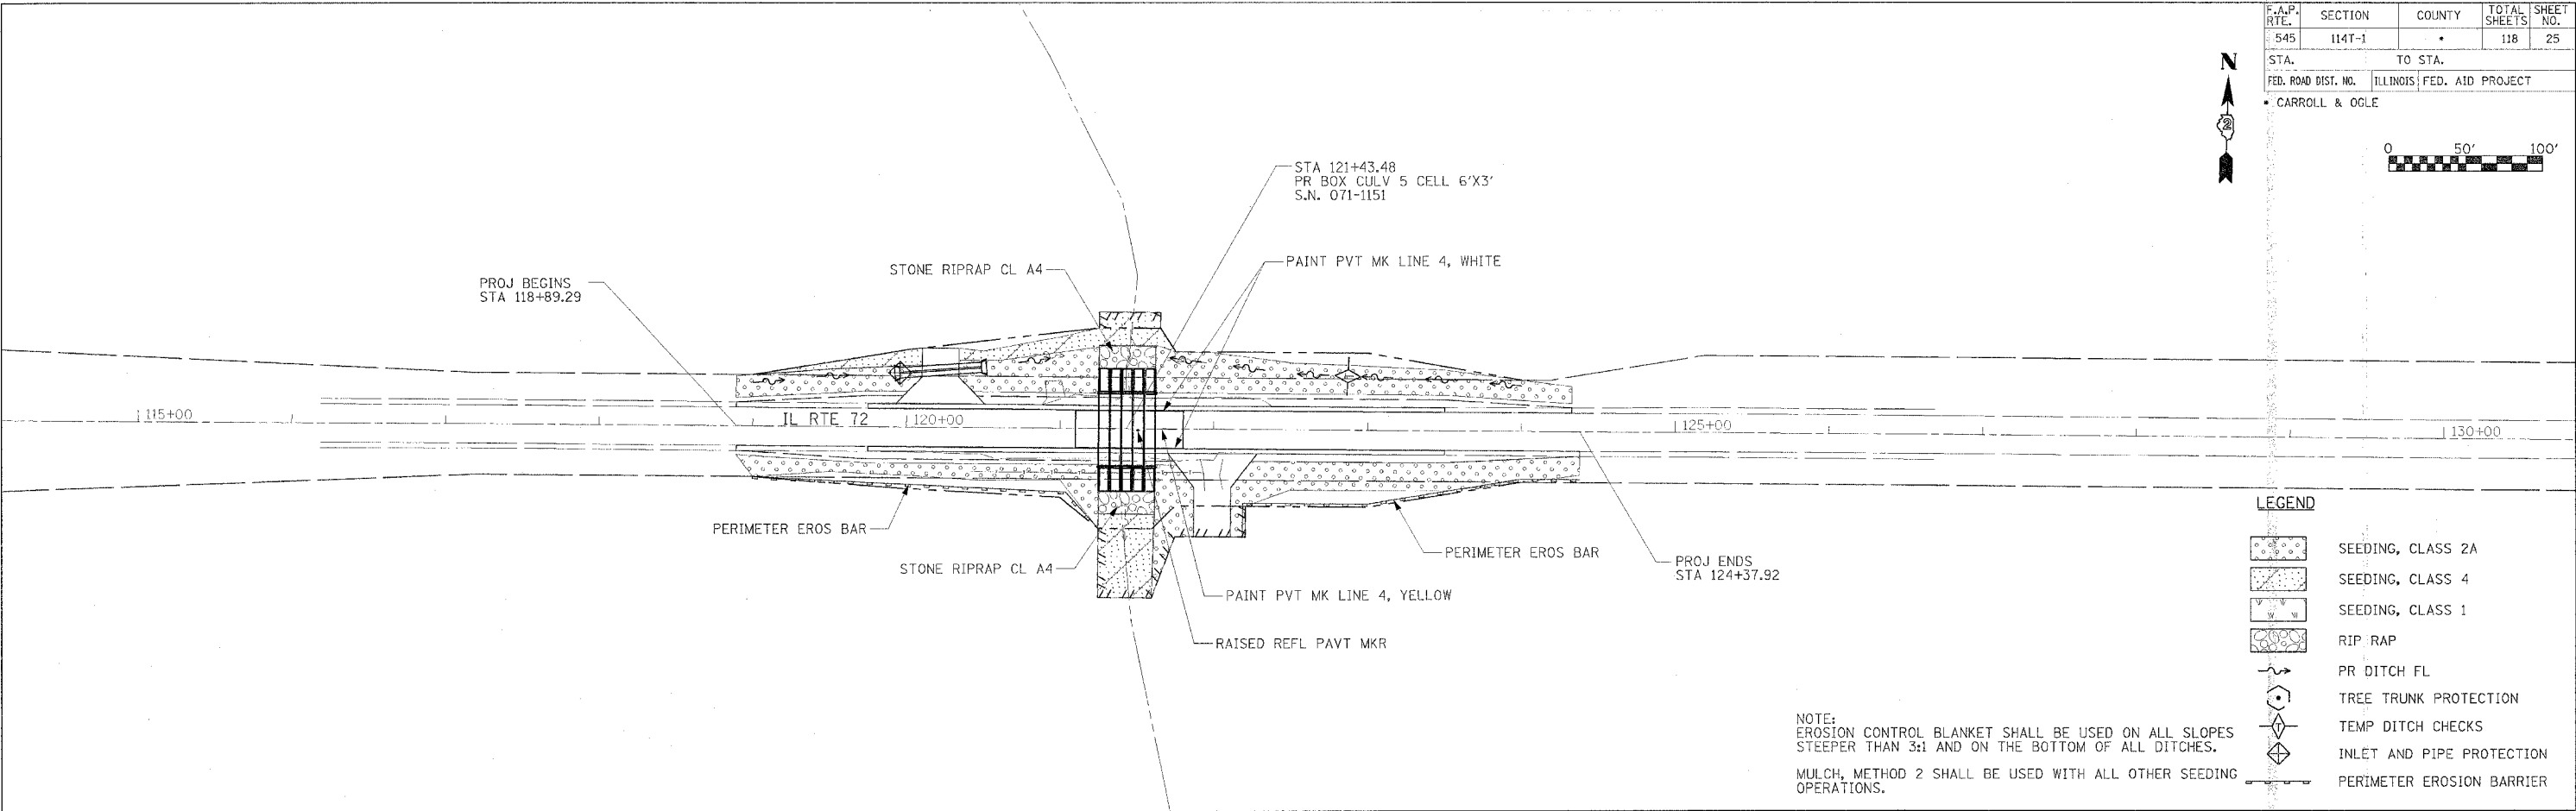


F.A.P. RTE.	SECTION	COUNTY	TOTAL SHEETS	SHEET NO.
545	114T-1		118	25

STA.	TO STA.



FED. ROAD DIST. NO. ILLINOIS FED. AID PROJECT
 • CARROLL & OGLE

 

LEGEND

	SEEDING, CLASS 2A
	SEEDING, CLASS 4
	SEEDING, CLASS 1
	RIP RAP
	PR DITCH FL
	TREE TRUNK PROTECTION
	TEMP DITCH CHECKS
	INLET AND PIPE PROTECTION
	PERIMETER EROSION BARRIER

NOTE:
 EROSION CONTROL BLANKET SHALL BE USED ON ALL SLOPES STEEPER THAN 3:1 AND ON THE BOTTOM OF ALL DITCHES.
 MULCH, METHOD 2 SHALL BE USED WITH ALL OTHER SEEDING OPERATIONS.

 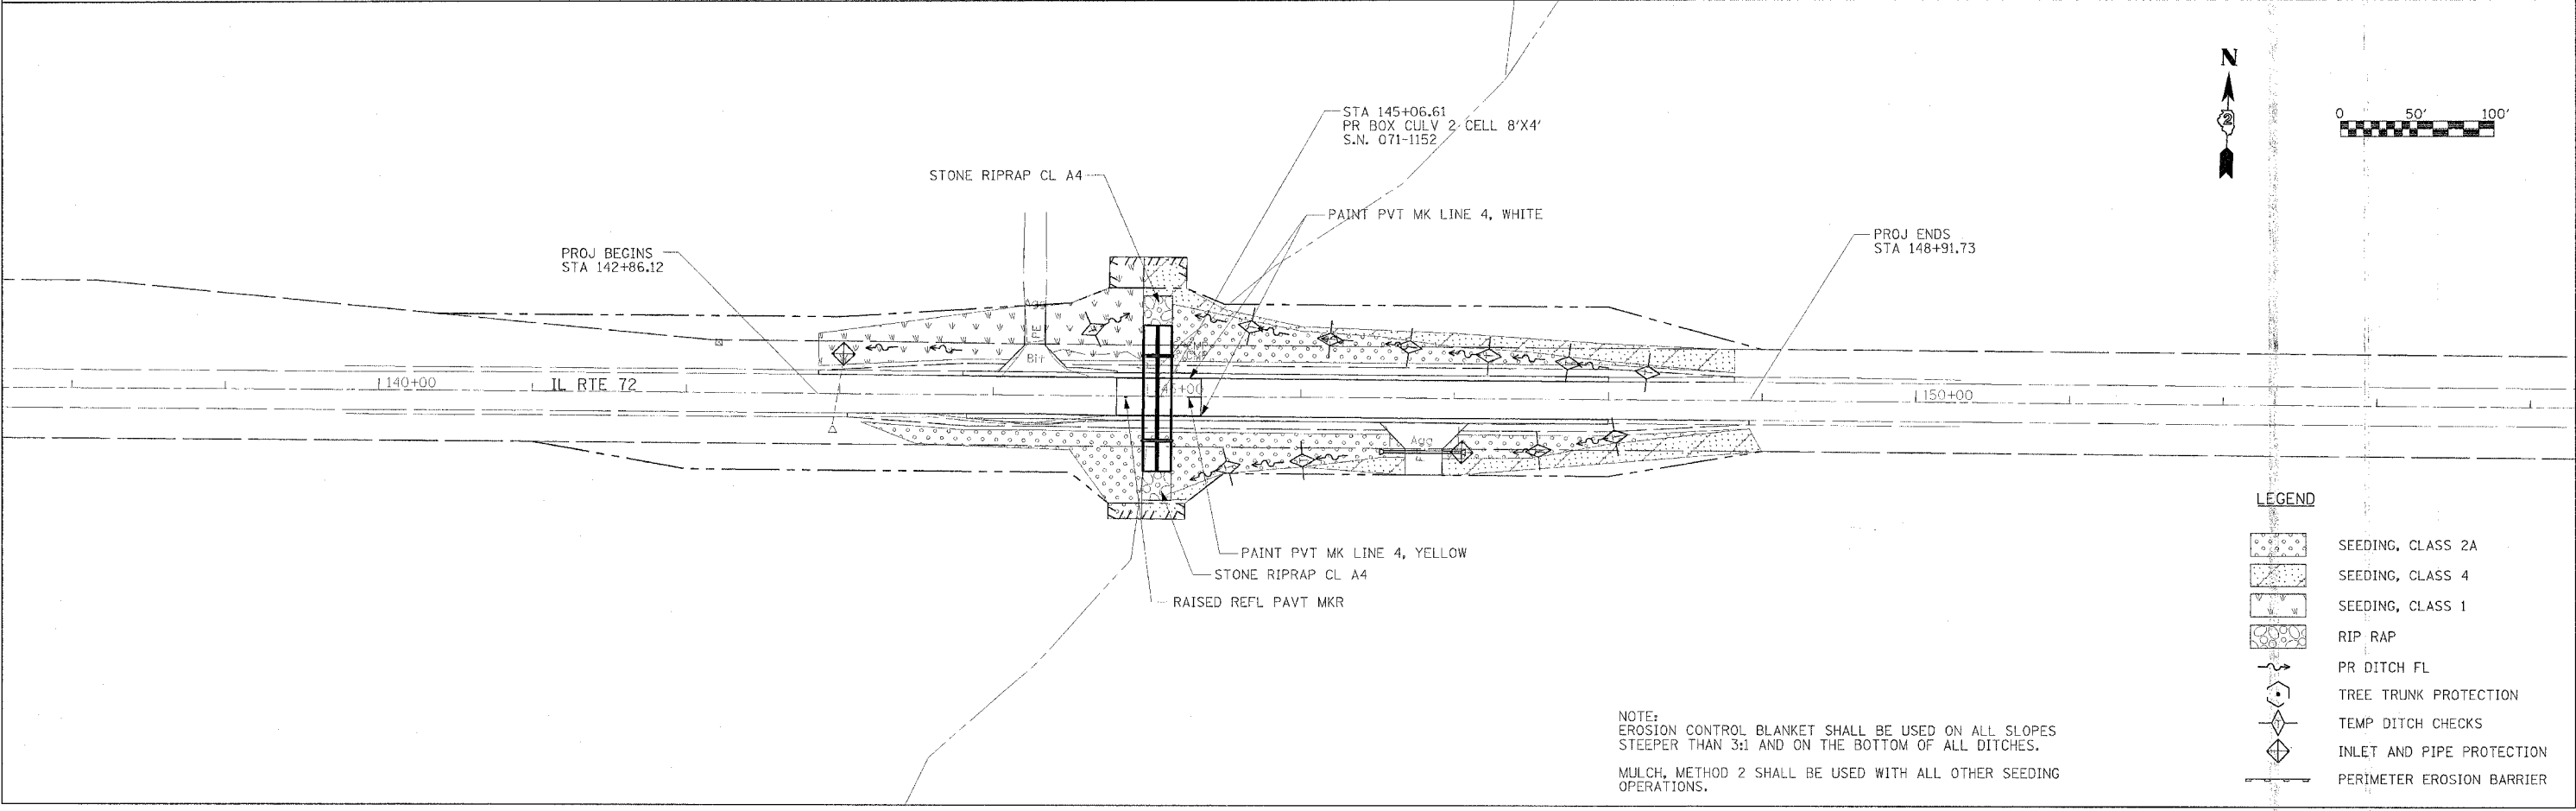

LEGEND

	SEEDING, CLASS 2A
	SEEDING, CLASS 4
	SEEDING, CLASS 1
	RIP RAP
	PR DITCH FL
	TREE TRUNK PROTECTION
	TEMP DITCH CHECKS
	INLET AND PIPE PROTECTION
	PERIMETER EROSION BARRIER

NOTE:
 EROSION CONTROL BLANKET SHALL BE USED ON ALL SLOPES STEEPER THAN 3:1 AND ON THE BOTTOM OF ALL DITCHES.
 MULCH, METHOD 2 SHALL BE USED WITH ALL OTHER SEEDING OPERATIONS.

DATE * * * * *
 FILE NAME * * * * *
 PLOT SCALE * * * * *
 USER NAME * * * * *

EROSION CONTROL AND PAVEMENT MARKINGS