
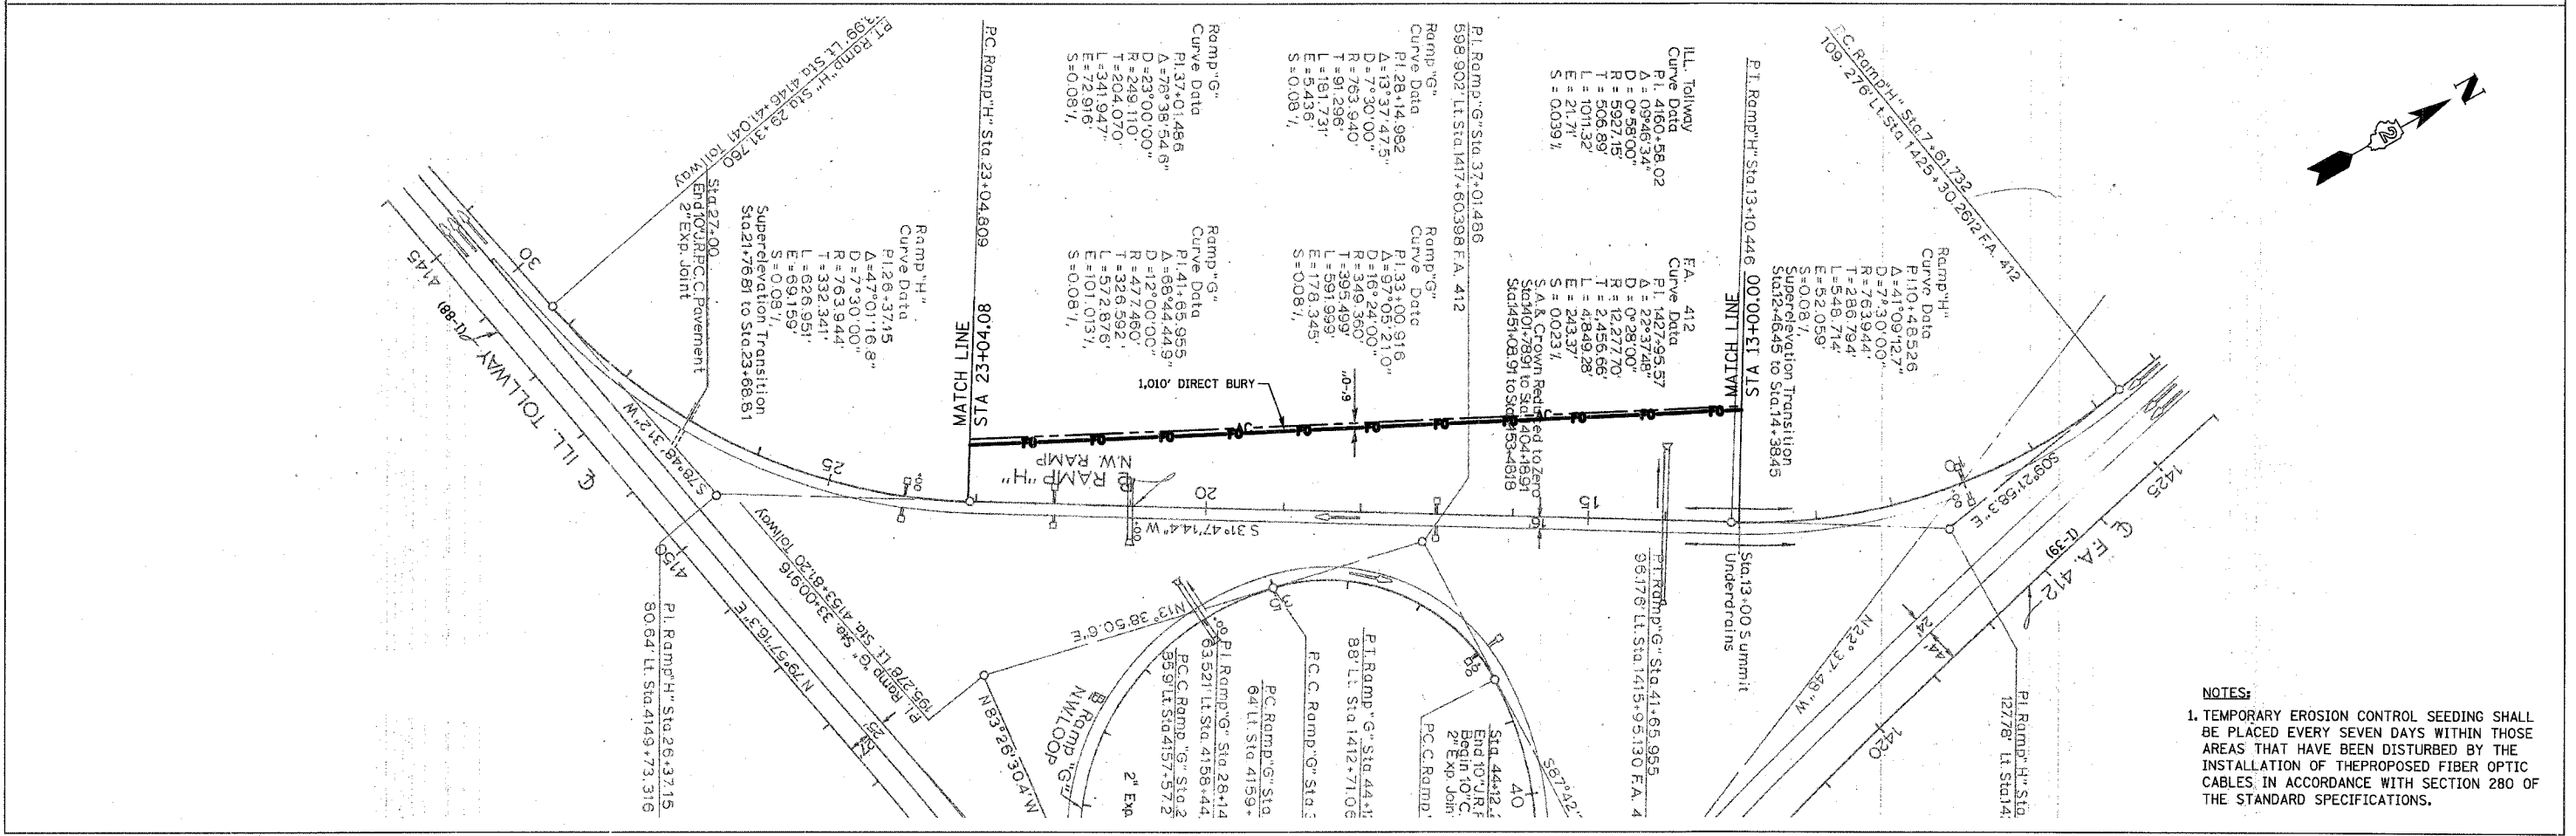


F.A.I. RTE.	SECTION	COUNTY	TOTAL SHEETS	SHEET NO.
39	141 / 201		46	7

STA. 4131+00 (I-88) TO STA. 13+00 (RAMP HI)

FED. ROAD DIST. NO. ILLINOIS FED. AID PROJECT

*OGLE / WINNEBAGO

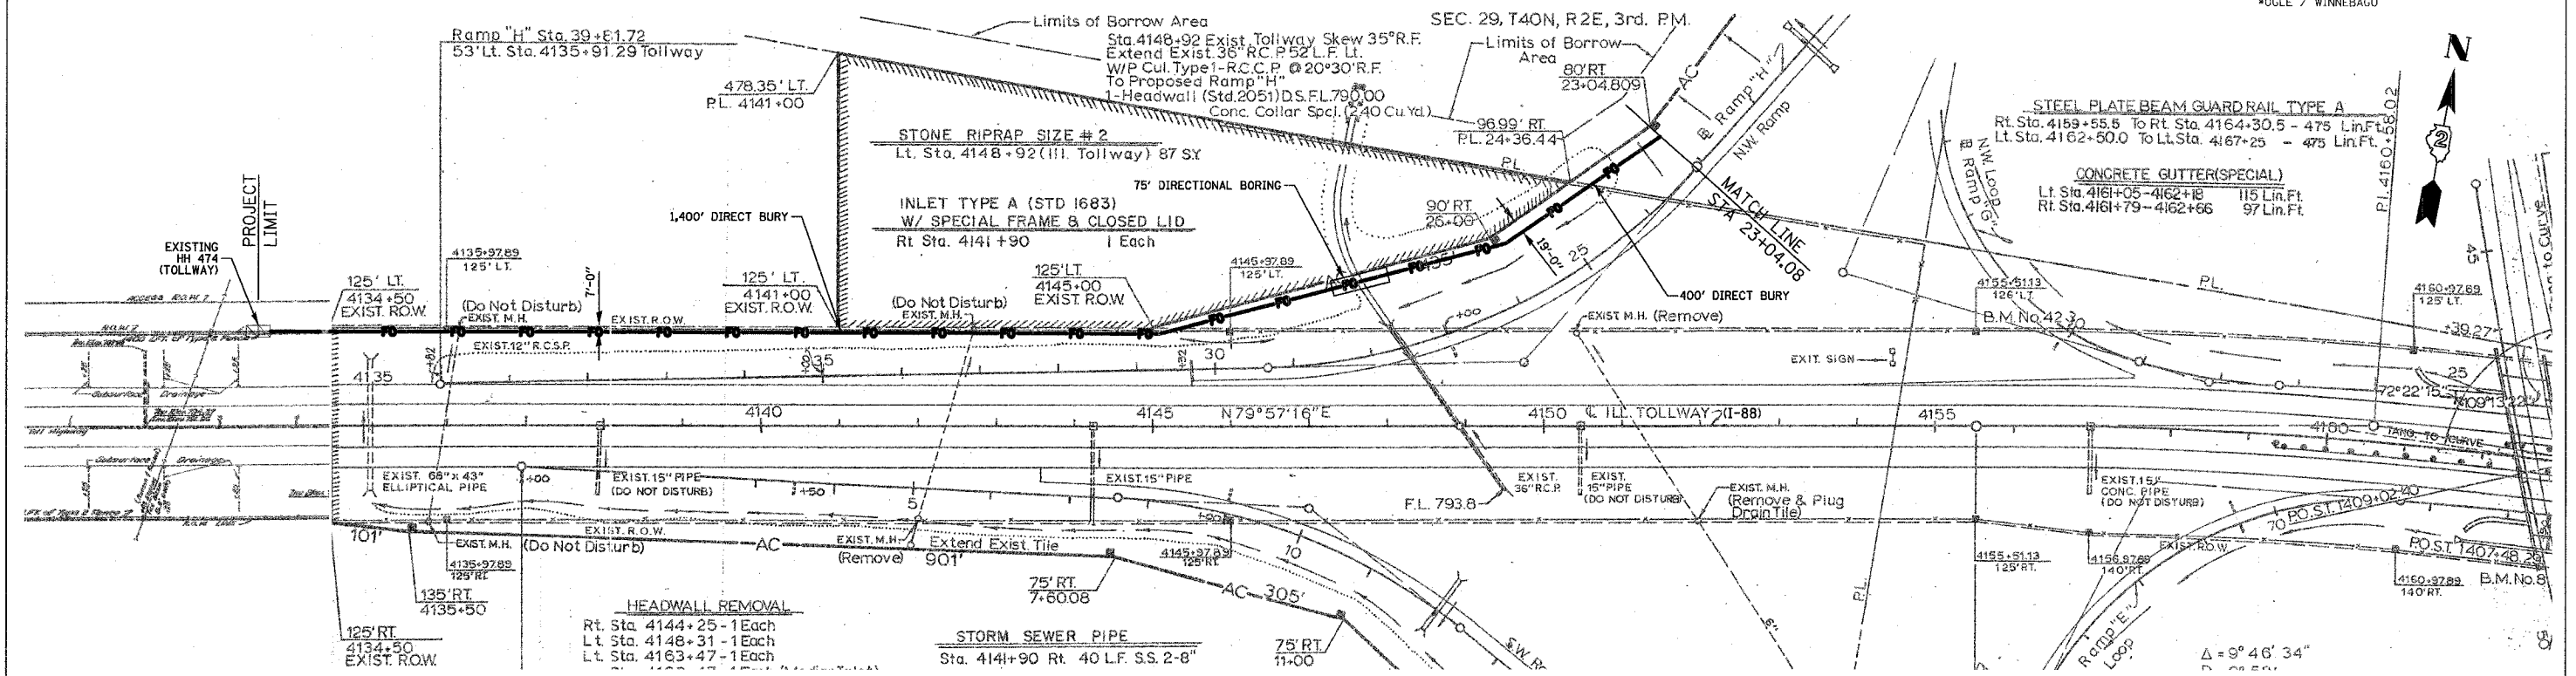

NOTES:

1. TEMPORARY EROSION CONTROL SEEDING SHALL BE PLACED EVERY SEVEN DAYS WITHIN THOSE AREAS THAT HAVE BEEN DISTURBED BY THE INSTALLATION OF THE PROPOSED FIBER OPTIC CABLES IN ACCORDANCE WITH SECTION 280 OF THE STANDARD SPECIFICATIONS.