


F.A.T. RTE.	SECTION	COUNTY	TOTAL SHEETS	SHEET NO.
39	141 / 201	*	46	15
STA. 1732+00		TO STA. 1775+00		
FED. ROAD DIST. NO.		ILLINOIS	FED. AID PROJECT	
*OGLE / WINNEBAGO				

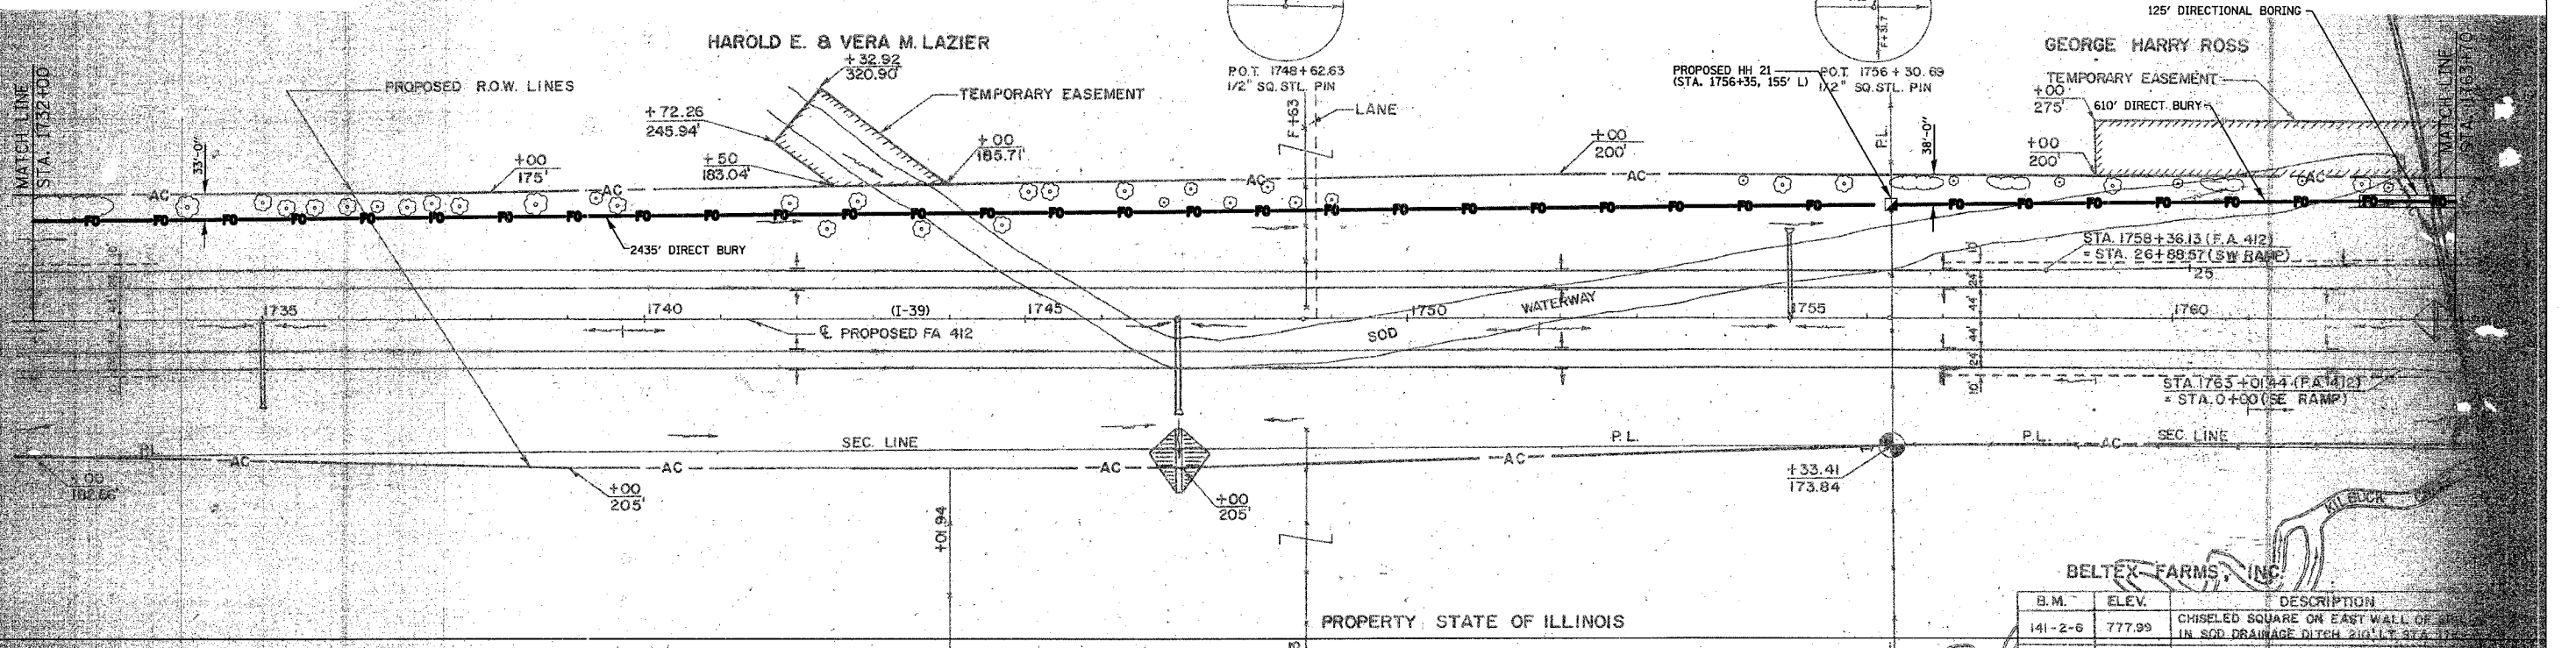


U.S. G.S. DATUM
5TH GA (1929)

SEC. 29, T.41N., R.2E., 3RD PM.



U.S. G.S. DATUM
5TH GA (1929)

SEC. 29, T.41N., R.2E., 3RD PM.

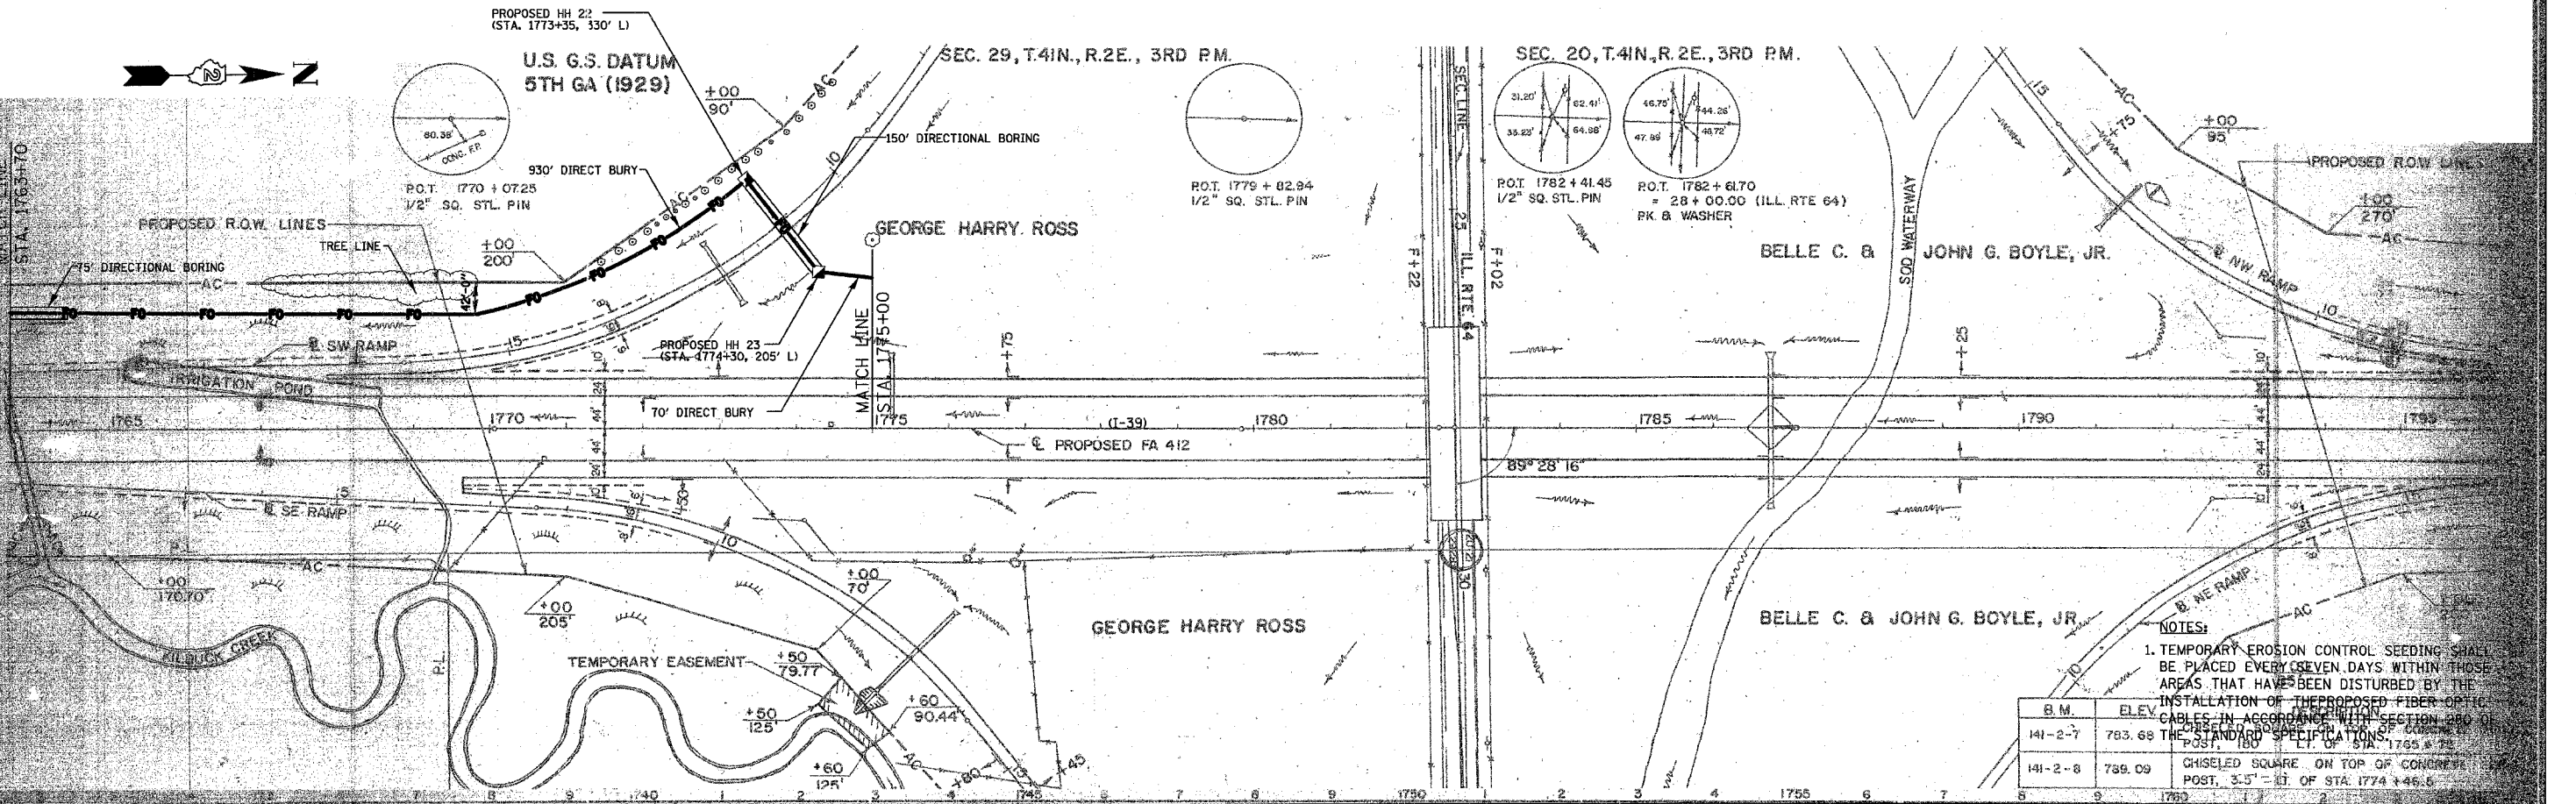

PLOT DATE = 12/14/2006
 FILE NAME = G:\ENR\68-6798-13\DOT\CADD\SHR215.FD.P1.dwg
 USER = USER8

NOTES:
 1. TEMPORARY EROSION CONTROL SEEDING SHALL BE PLACED EVERY SEVEN DAYS WITHIN THOSE AREAS THAT HAVE BEEN DISTURBED BY THE INSTALLATION OF THE PROPOSED FIBER OPTIC CABLES IN ACCORDANCE WITH SECTION 980 OF THE STANDARD SPECIFICATIONS OF CONSTRUCTION FOR ILLINOIS, 1765 & 22.