
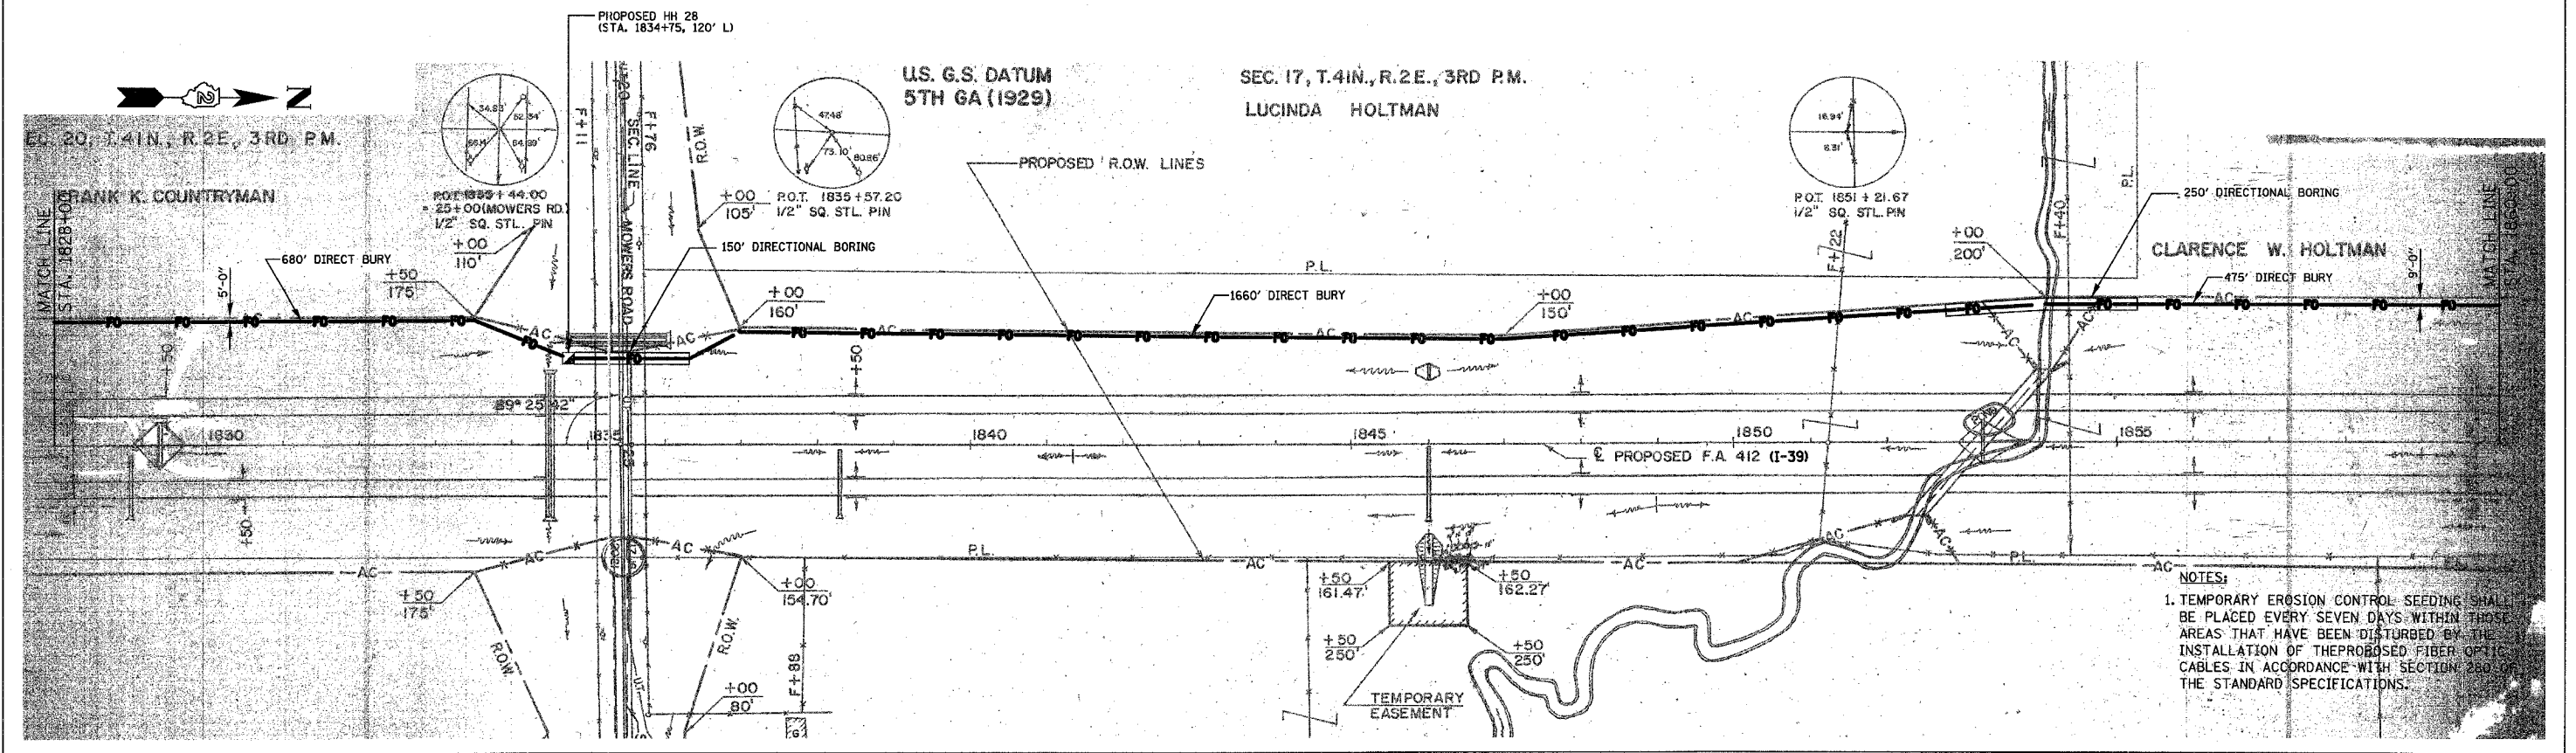


F.A.I. RTE.	SECTION	COUNTY	TOTAL SHEETS	SHEET NO.
39	141 / 201	•	46	17
STA. 1796+00		TO STA. 1860+00		
FED. ROAD DIST. NO.		ILLINOIS	FED. AID PROJECT	
• OGLE / WINNEBAGO				

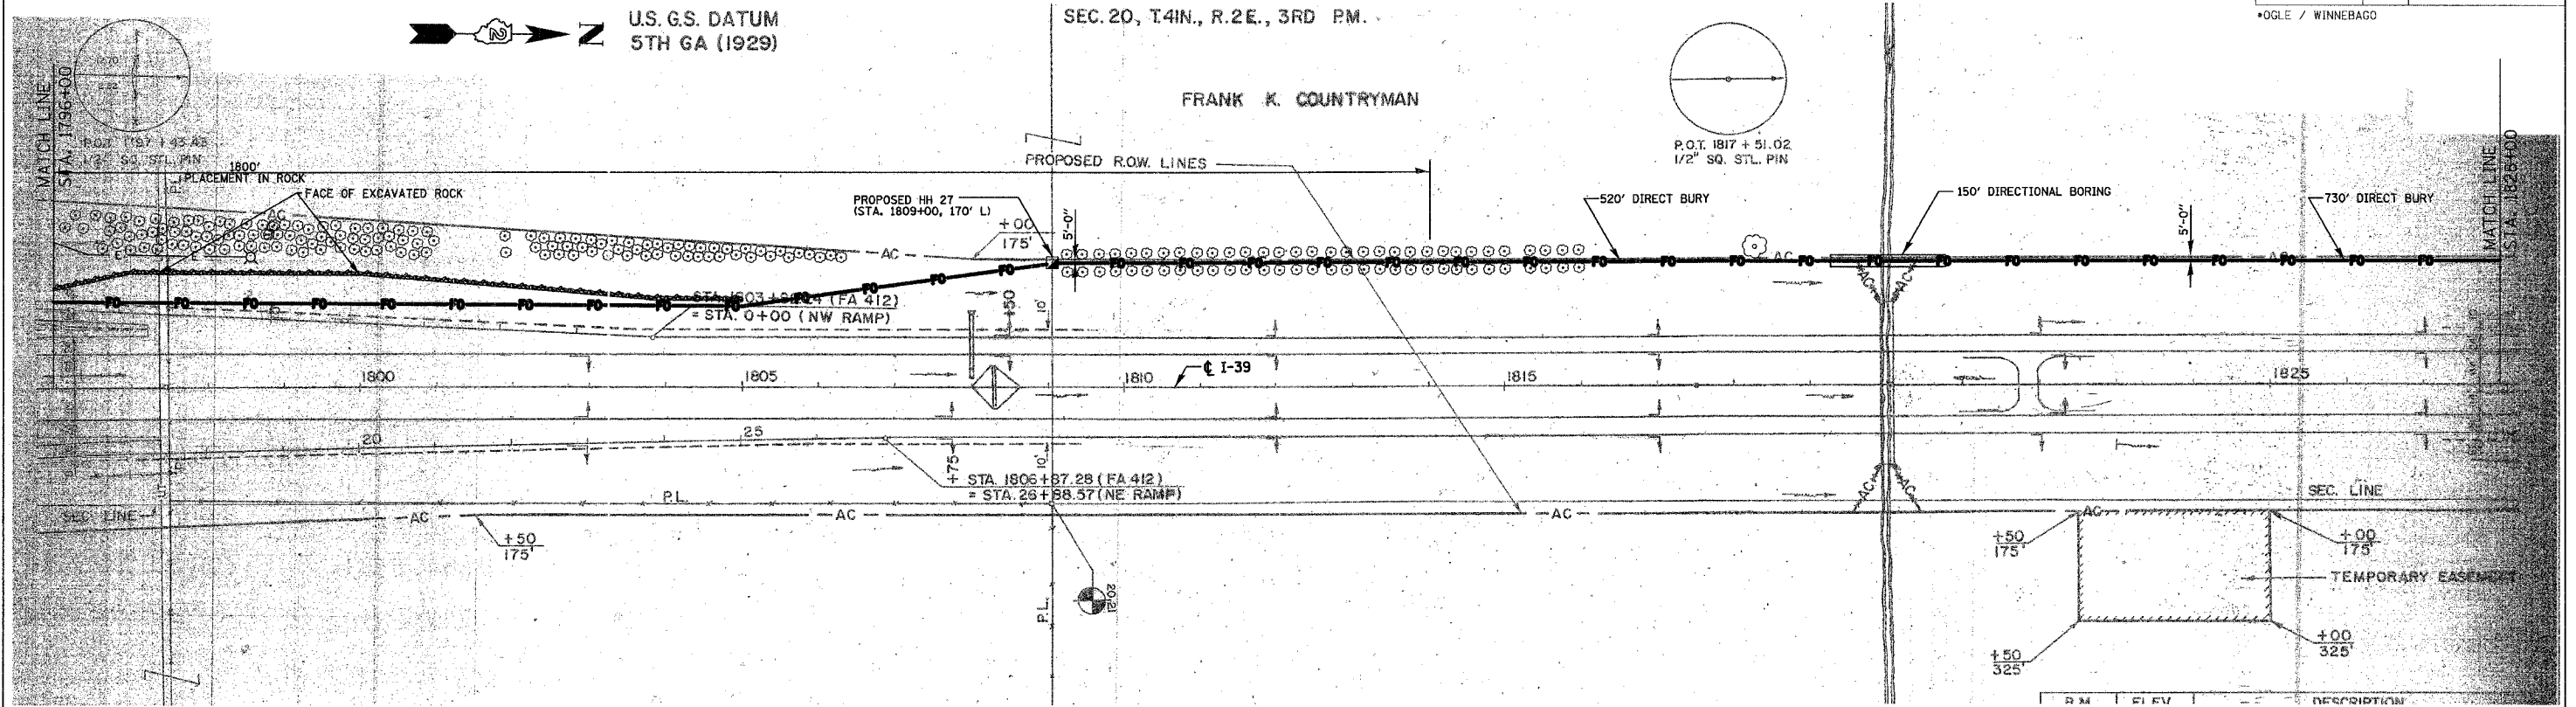

NOTES:  
 1. TEMPORARY EROSION CONTROL SEEDING SHALL BE PLACED EVERY SEVEN DAYS WITHIN THOSE AREAS THAT HAVE BEEN DISTURBED BY THE INSTALLATION OF THE PROPOSED FIBER OPTIC CABLES IN ACCORDANCE WITH SECTION 280 OF THE STANDARD SPECIFICATIONS.

PLOT DATE = 12/14/2006  
 PLOT SCALE = 800/1  
 USER NAME = JUSER