


INDEX OF SHEETS

- 1 COVER SHEET
- 2 STANDARDS, GENERAL NOTES & COMMITMENTS
- 3 - 7 SUMMARY OF QUANTITIES
- 8 - 11 TYPICAL SECTIONS
- 12 - 18 SCHEDULE OF QUANTITIES
- 19 - 24 PLAN AND PROFILE SHEETS
- 25 - 29 SERVICE DRIVE DETAILS
- 30 - 36 ROAD CLOSURE DETOUR PLAN
- 37 - 39B STAGING DETAILS SN 050-0094
- 40 - 44 DRAINAGE PLAN AND PROFILE SHEETS
- 45 - 47 REMOVAL PLAN SHEETS
- 48 - 49 RIGHT OF WAY PLANS
- 50 - 52 PAVEMENT MARKING SHEETS
- 53 - 55 LANDSCAPING SHEETS
- 56 - 96A STRUCTURE PLANS SN 050-0094
- 97 - 102 FOR INFORMATION ONLY SHEETS
- 103 - 108 DETAILS
- 109 - 121 CROSS SECTIONS US 6
- 122 - 126 CROSS SECTIONS TODD & BUCK STREETS

HIGHWAY STANDARDS

SEE SHEET 2 FOR STANDARDS

 

FULL SIZE PLANS HAVE BEEN PREPARED USING STANDARD ENGINEERING SCALES, REDUCED SIZED PLANS WILL NOT CONFORM TO STANDARD SCALES, IN MAKING MEASUREMENTS ON REDUCED PLANS, THE ABOVE SCALES MAY BE USED.

MICROFILMED _____
 REEL NUMBER _____
 AWARDED _____
 RESIDENT ENGINEER _____
 AS BUILT CHANGES WERE MADE
 ON THE FOLLOWING SHEETS _____

JULIE 1-800-892-0123

DISTRICT 3 NO. (815) 434-6131

PROJECT ENGINEER: JOE KANNEL
 UNIT CHIEF: BRAD DUNCAN
 TOWNSHIP: LASALLE


CONTRACT NO. 66617

STATE OF ILLINOIS DEPARTMENT OF TRANSPORTATION DIVISION OF HIGHWAYS PLANS FOR PROPOSED FEDERAL AID HIGHWAY

FAP ROUTE 623 (US 6) SECTION (34)R, DM & (X-1)RS & BR PROJECT F-0623(025) LASALLE COUNTY

C - 93 - 020 - 06

REMOVE STRUCTURE OVER ABANDONED RAILROAD, NEW SUPERSTRUCTURE
 ON SN 050-0094 OVER THE LITTLE VERMILION RIVER, NEW PAVEMENT WITH
 CURB & GUTTER AND SIDEWALK

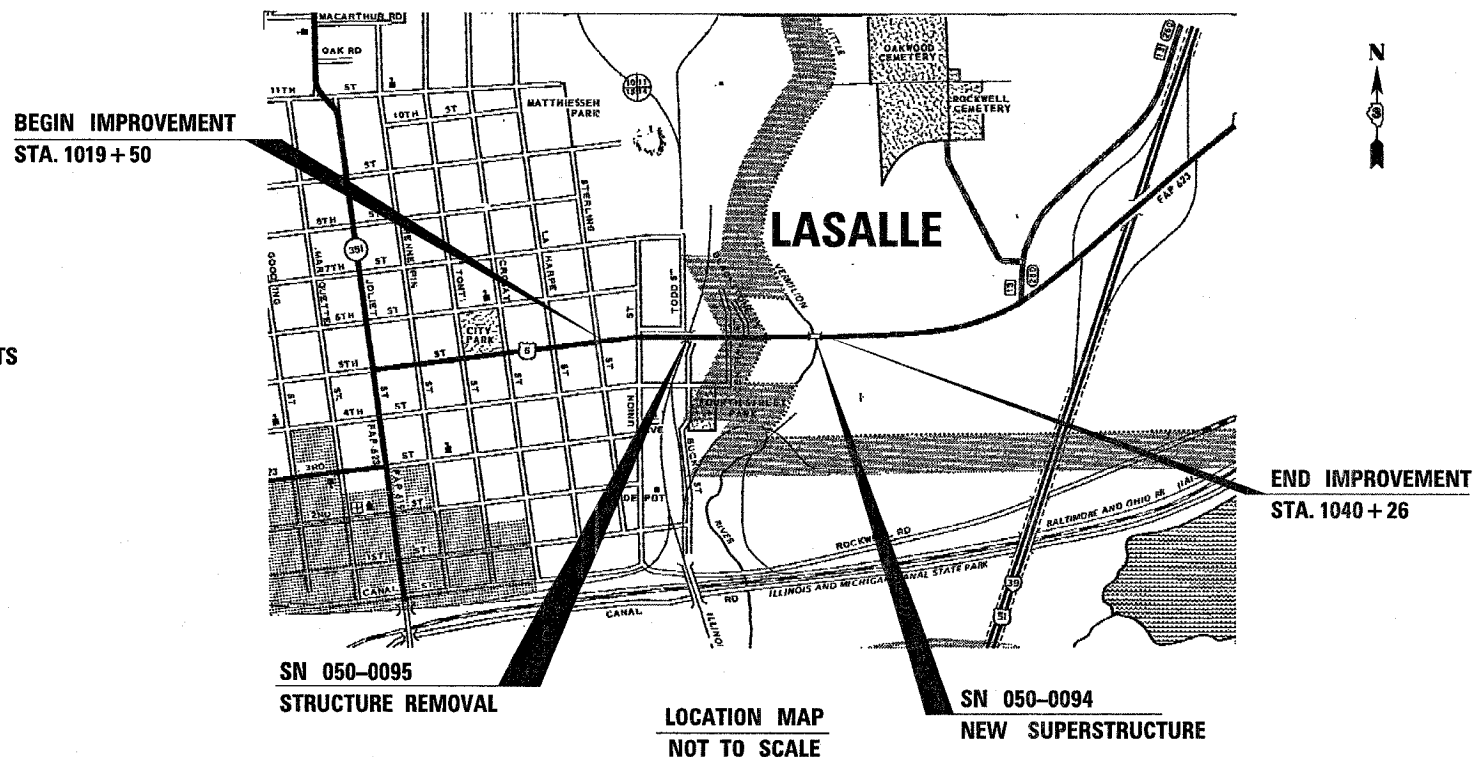


GROSS & NET LENGTH = 2076FT. = 0.39 MI.

CONTRACT NO. 66617

F.A.P. RTE.	SECTION	COUNTY	TOTAL SHEETS	SHEET NO.
623		LASALLE	126	1
ILLINOIS PROJECT			3	
F.A.P. REG. 5				
• (34)R, DM & (X-1)RS & BR				

P-93-017-01
 D-93-016-06

129 total sheets

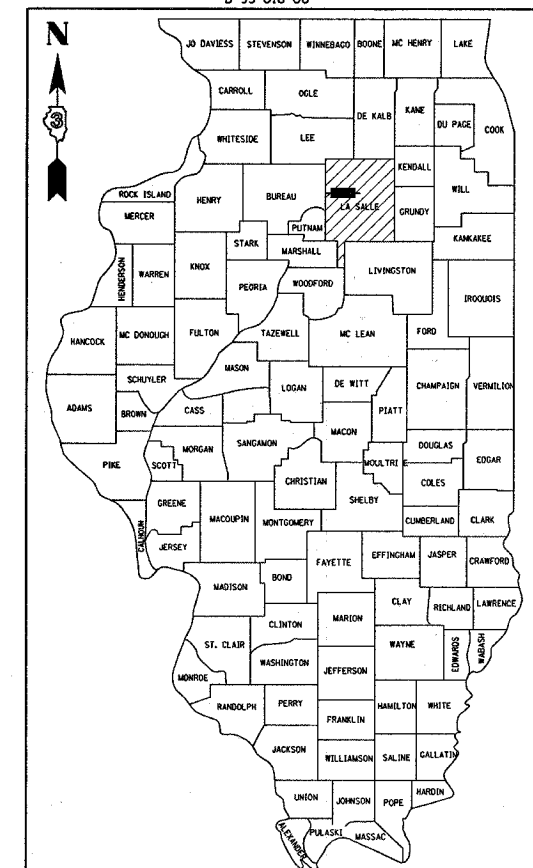

LOCATION OF SECTION INDICATED THUS: [shaded box]

FUNCTION CLASSIFICATION
 OTHER PRINCIPAL ARTERIAL

2005 ADT = 10800

P.V. = 89.3% S.U. = 4.2% M.U. = 6.5%

STATE OF ILLINOIS
 DEPARTMENT OF TRANSPORTATION
 DIVISION OF HIGHWAYS

SUBMITTED December 18, 2006

Dino J. Kannel
 DEPUTY DIRECTOR OF HIGHWAYS, REGION ENGINEER

February 2, 2007

Eric E. Starn
 ENGINEER OF DESIGN AND ENVIRONMENT

February 2, 2007

Milton R. Sew P.E.
 DIRECTOR OF HIGHWAYS, CHIEF ENGINEER

PRINTED BY THE AUTHORITY
 OF THE STATE OF ILLINOIS

DECEMBER 05, 2006 / ES01701/CONSULT/COVERSHT.DGN