
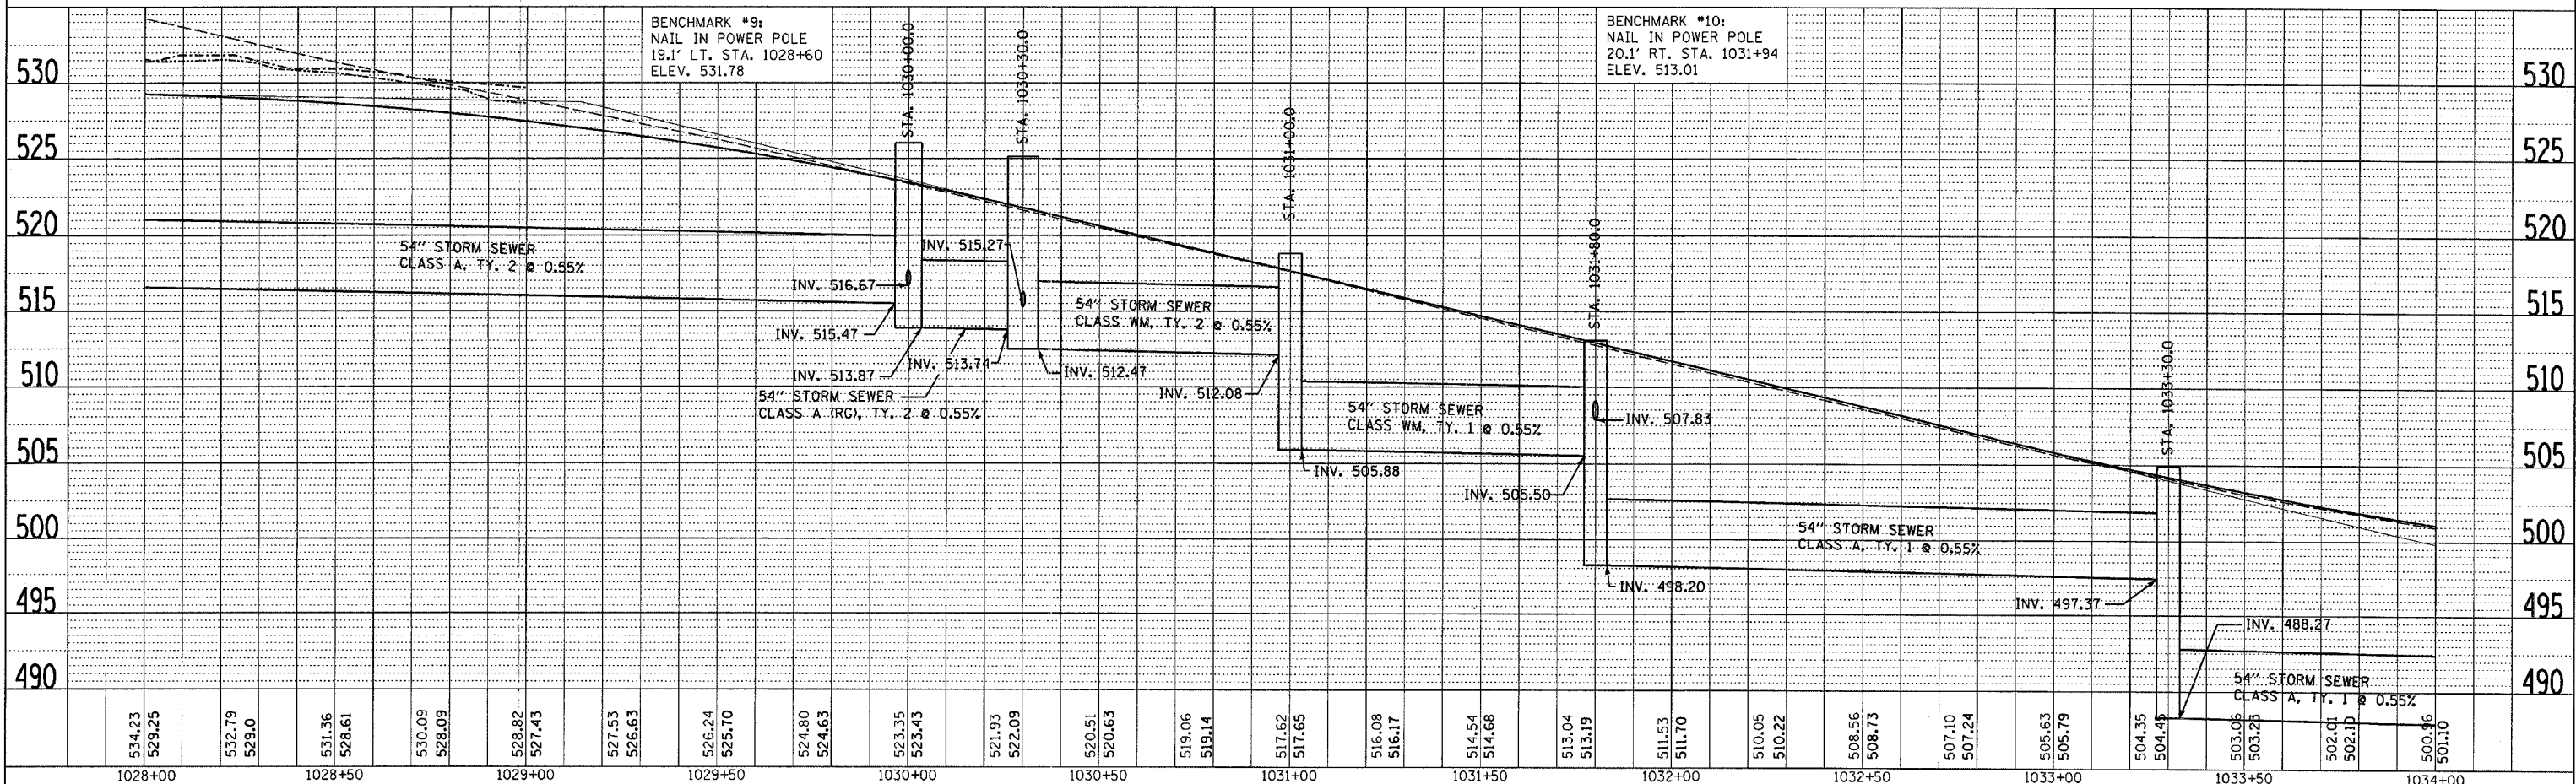


F.A.P. RTE.	SECTION	COUNTY	TOTAL SHEETS	SHEET NO.
623		LASALLE	126	42
STA. 1028+00		TO STA. 1034+00		
FED. ROAD DIST. NO.		ILLINOIS FED. AID PROJECT		

PLAN	SURVEYED	DATE
NOTE BOOK	PLOTTED	BY
NO.	DATE	

PROFILE	SURVEYED	DATE
NOTE BOOK	PLOTTED	BY
NO.	DATE	

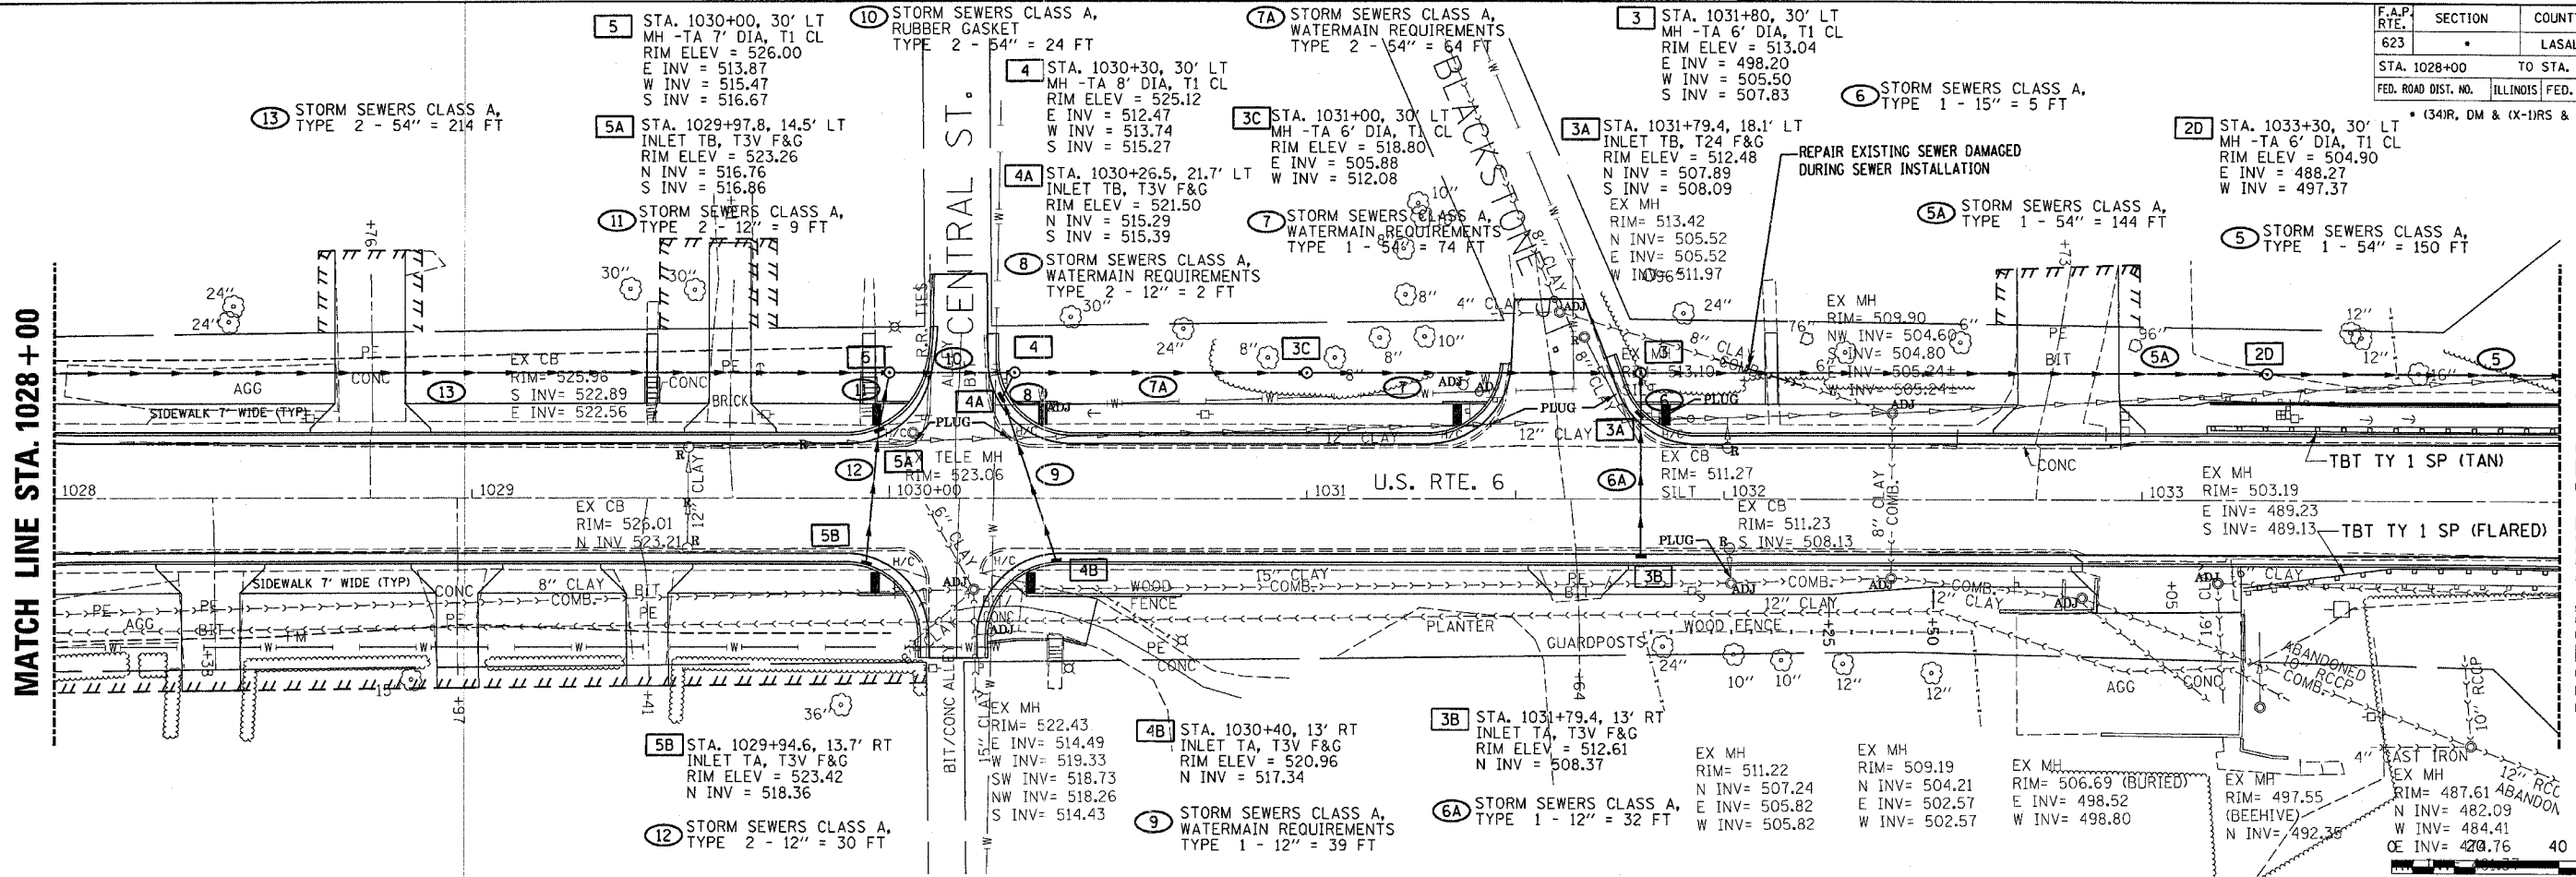

**STA. 1028+00 TO STA. 1034+00
DRAINAGE PLAN & PROFILE**

June 20, 2006
\\ep01701\corasu\p&ps\hrs.dgn