
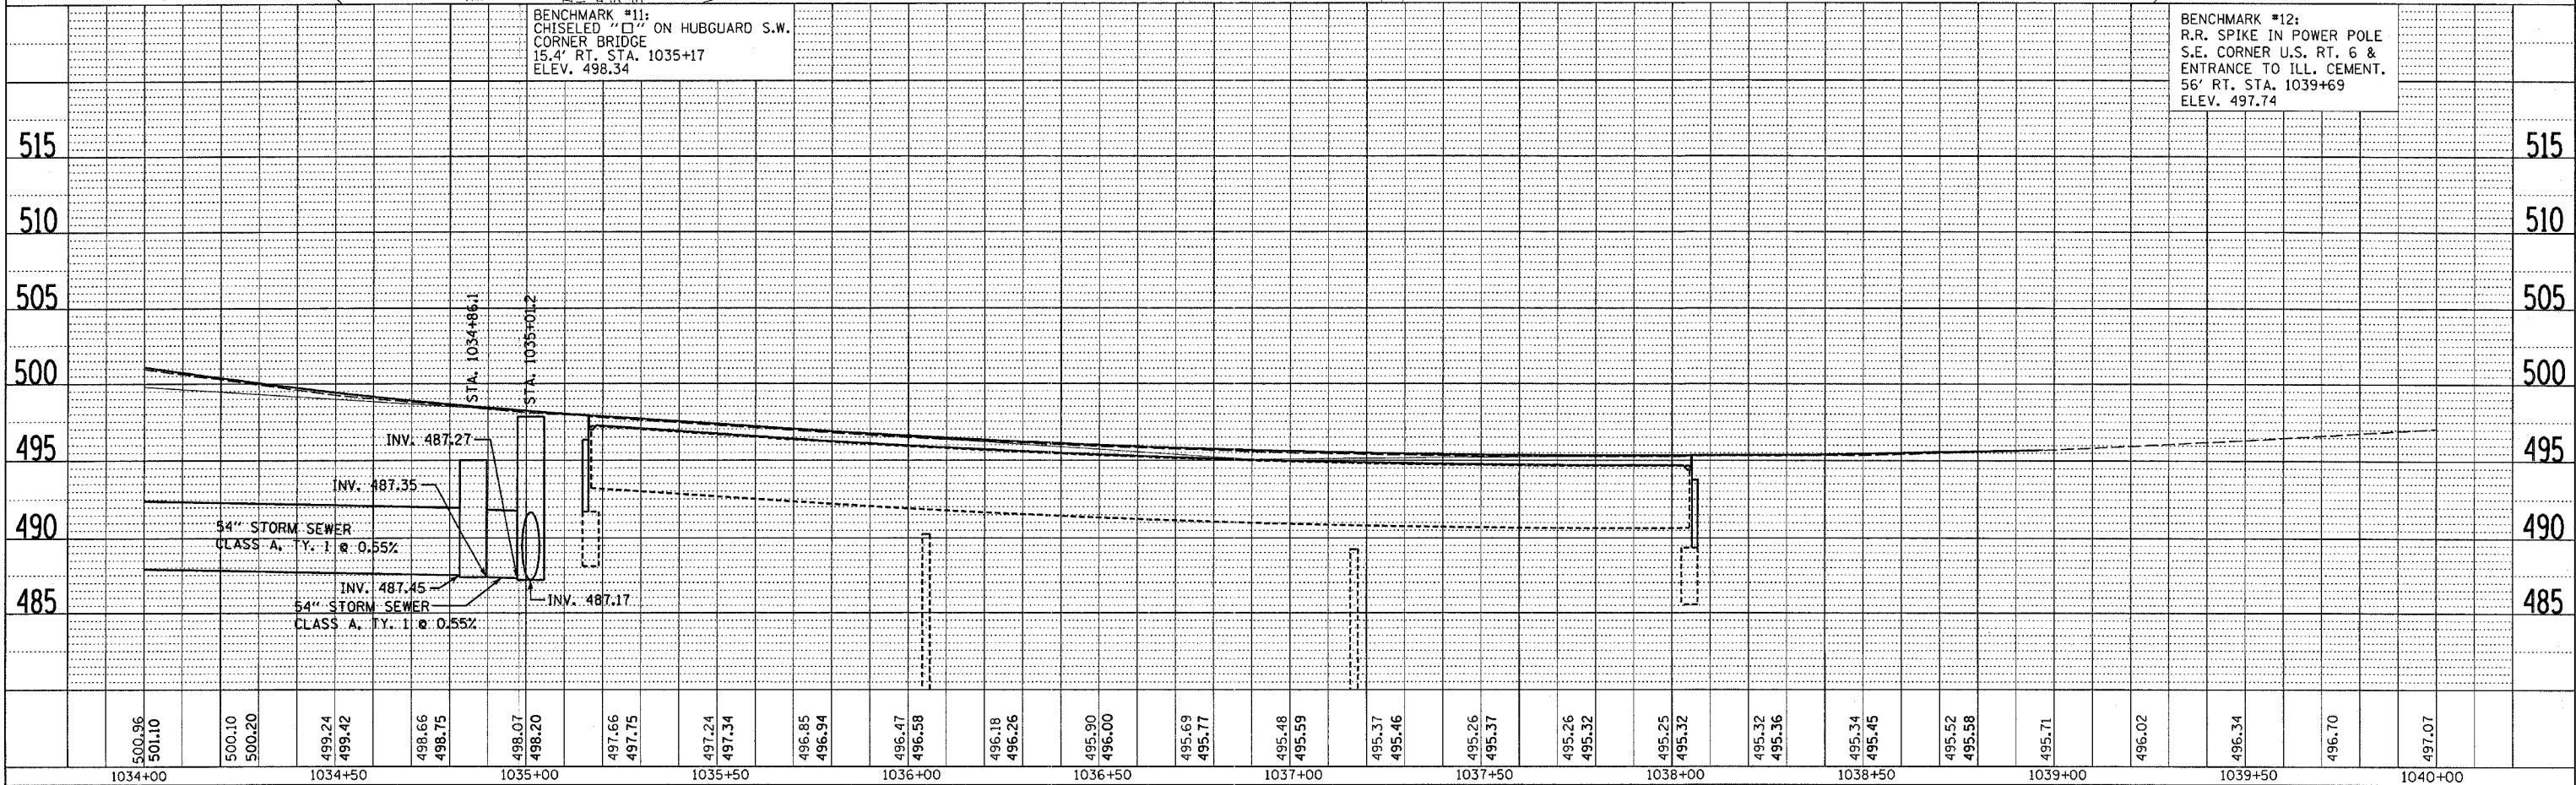


F.A.P. RTE.	SECTION	COUNTY	TOTAL SHEETS	SHEET NO.
623	*	LASALLE	126	43
STA. 1034+00		TO STA. 1040+00		
FED. ROAD DIST. NO.		ILLINOIS FED. AID PROJECT		
* (34)R, DM & (X)DRS & BR				

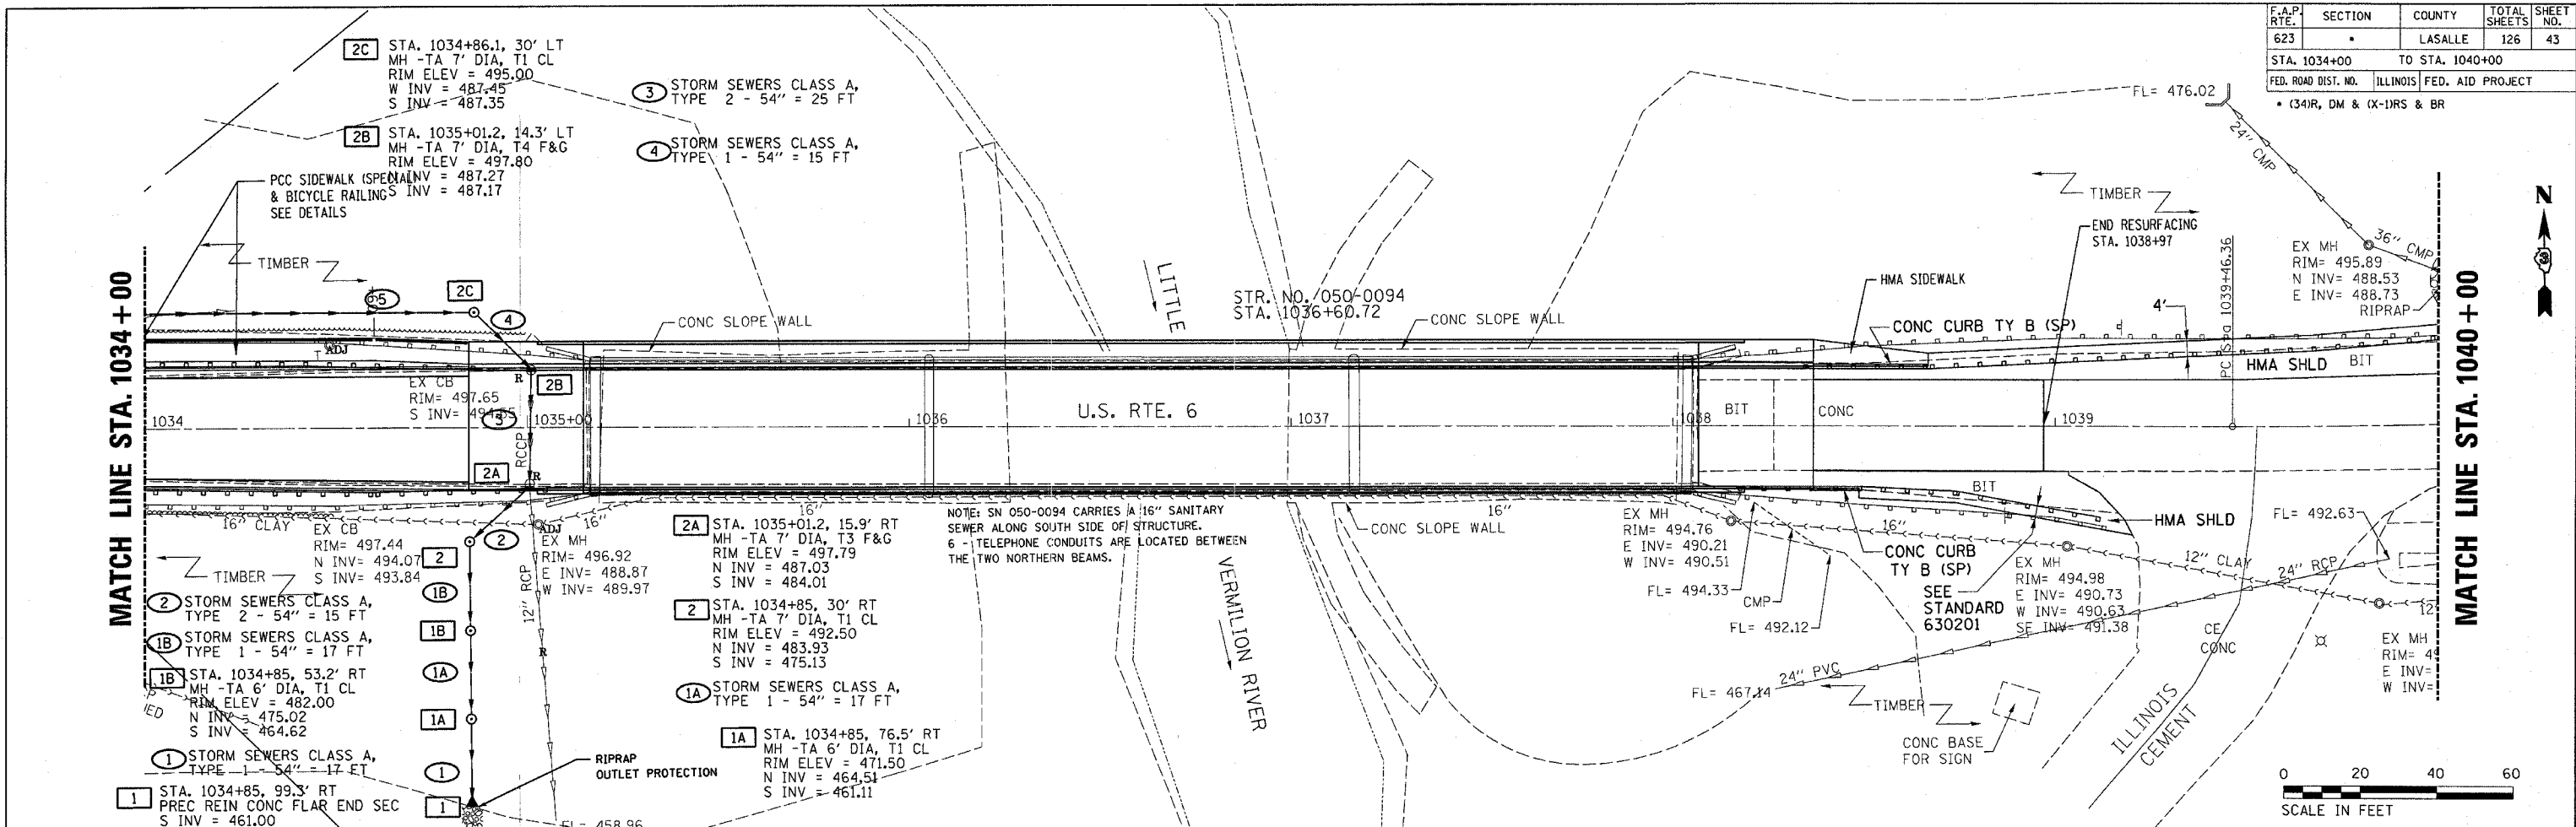

**STA. 1034 + 00 TO STA. 1040 + 00 DRAINAGE PLAN & PROFILE**

DATE	BY	REVISION

PLAN SURVEYED, DRAINAGE, PROFILE, CHECKED, NOTE BOOK, NO. OF WAYS CHECKED, DATE FILE NAME

DATE	BY	REVISION

PROFILE SURVEYED, DRAINAGE, PROFILE, CHECKED, NOTE BOOK, NO. OF WAYS CHECKED, DATE FILE NAME

June 20, 2006  
 \ep01701\consult\p&pp\pms.dcn