


| F.A. RTE. | SECTION | COUNTY  | TOTAL SHEETS | SHEET NO. |
|-----------|---------|---------|--------------|-----------|
| 623       |         | LASALLE | 126          | 44        |

STA. TO STA. TO STA.


FED. ROAD DIST. NO. ILLINOIS FED. AID PROJECT

(34R, DM & (X-DRS & BR

| PLAN               | DATE | BY |
|--------------------|------|----|
| SURVEYED           |      |    |
| PLOTTED            |      |    |
| CHECKED            |      |    |
| NO. OF WAY CHECKED |      |    |
| NOTE BOOK NO.      |      |    |
| PAID FILE NAME     |      |    |

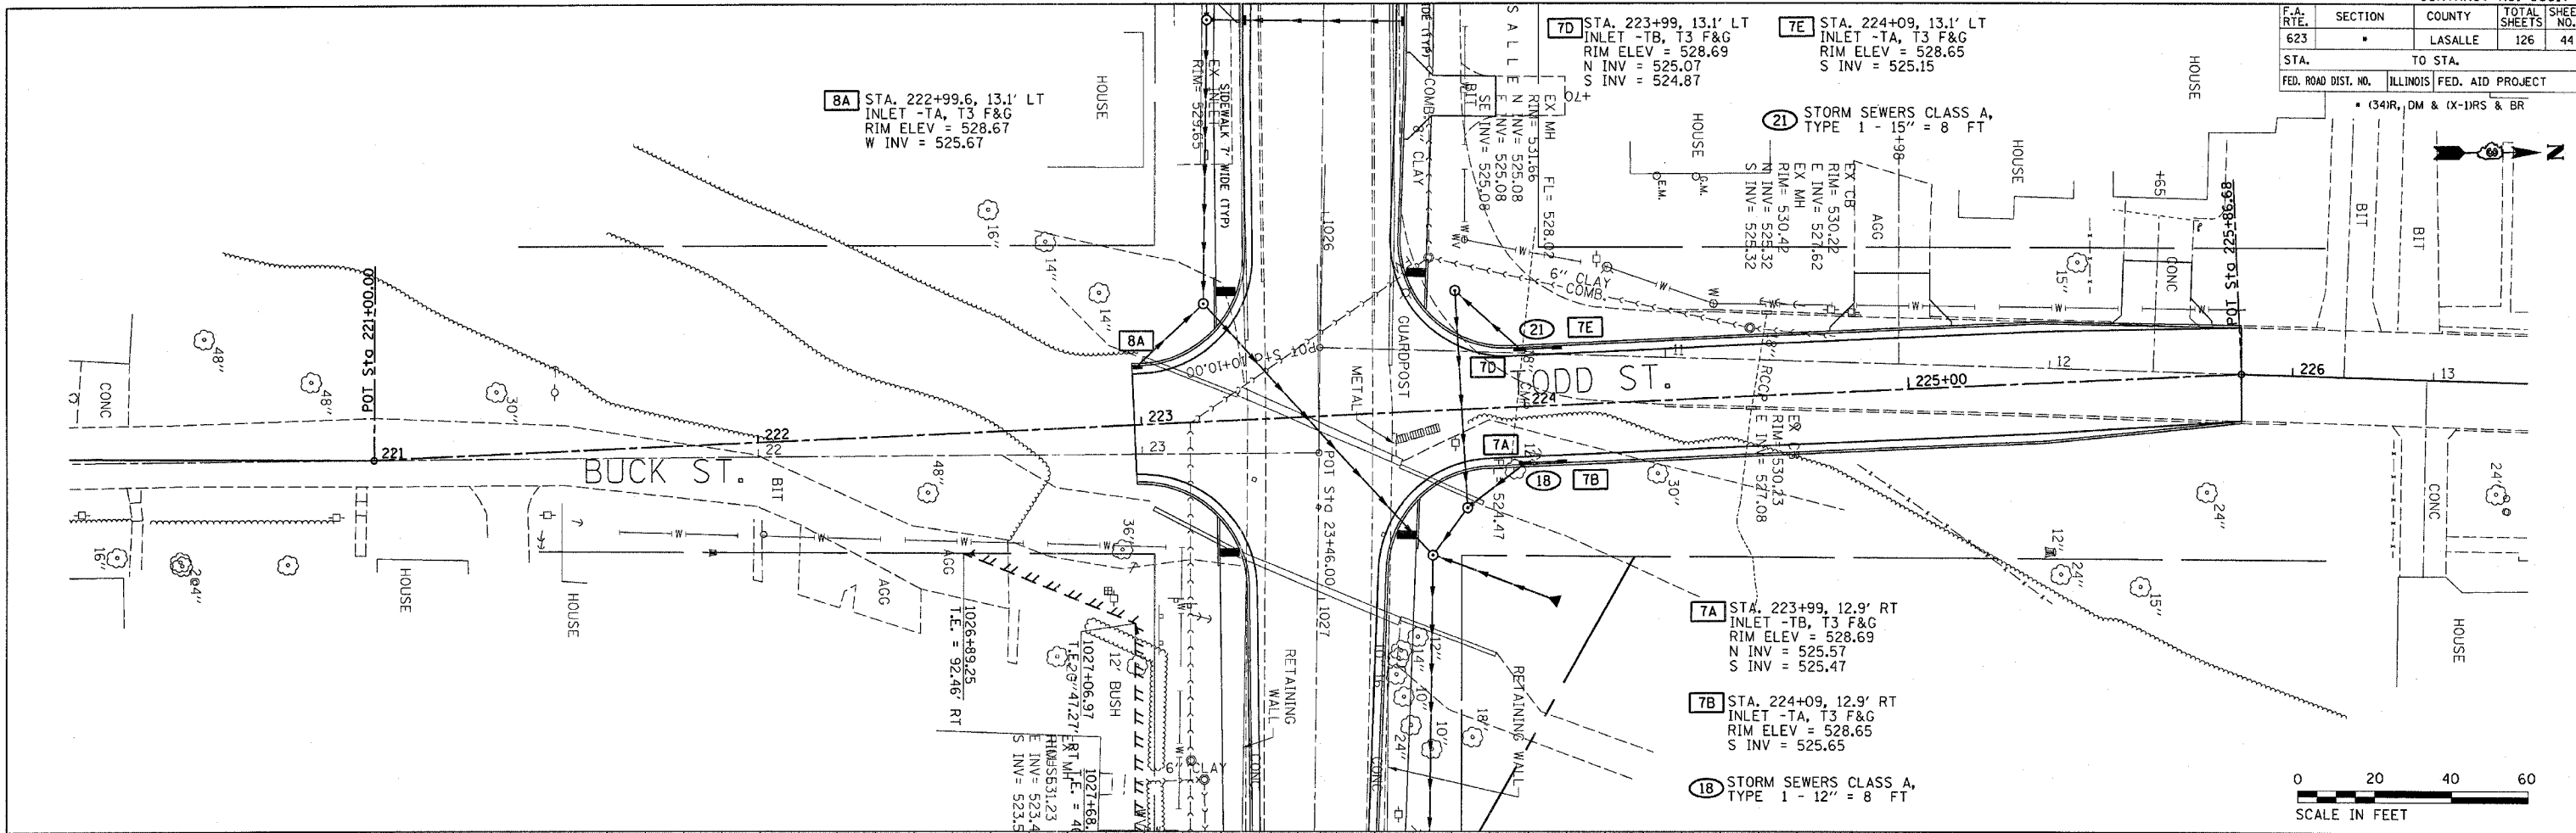

| PROFILE            | DATE | BY |
|--------------------|------|----|
| SURVEYED           |      |    |
| PLOTTED            |      |    |
| CHECKED            |      |    |
| NO. OF WAY CHECKED |      |    |
| NOTE BOOK NO.      |      |    |
| PAID FILE NAME     |      |    |

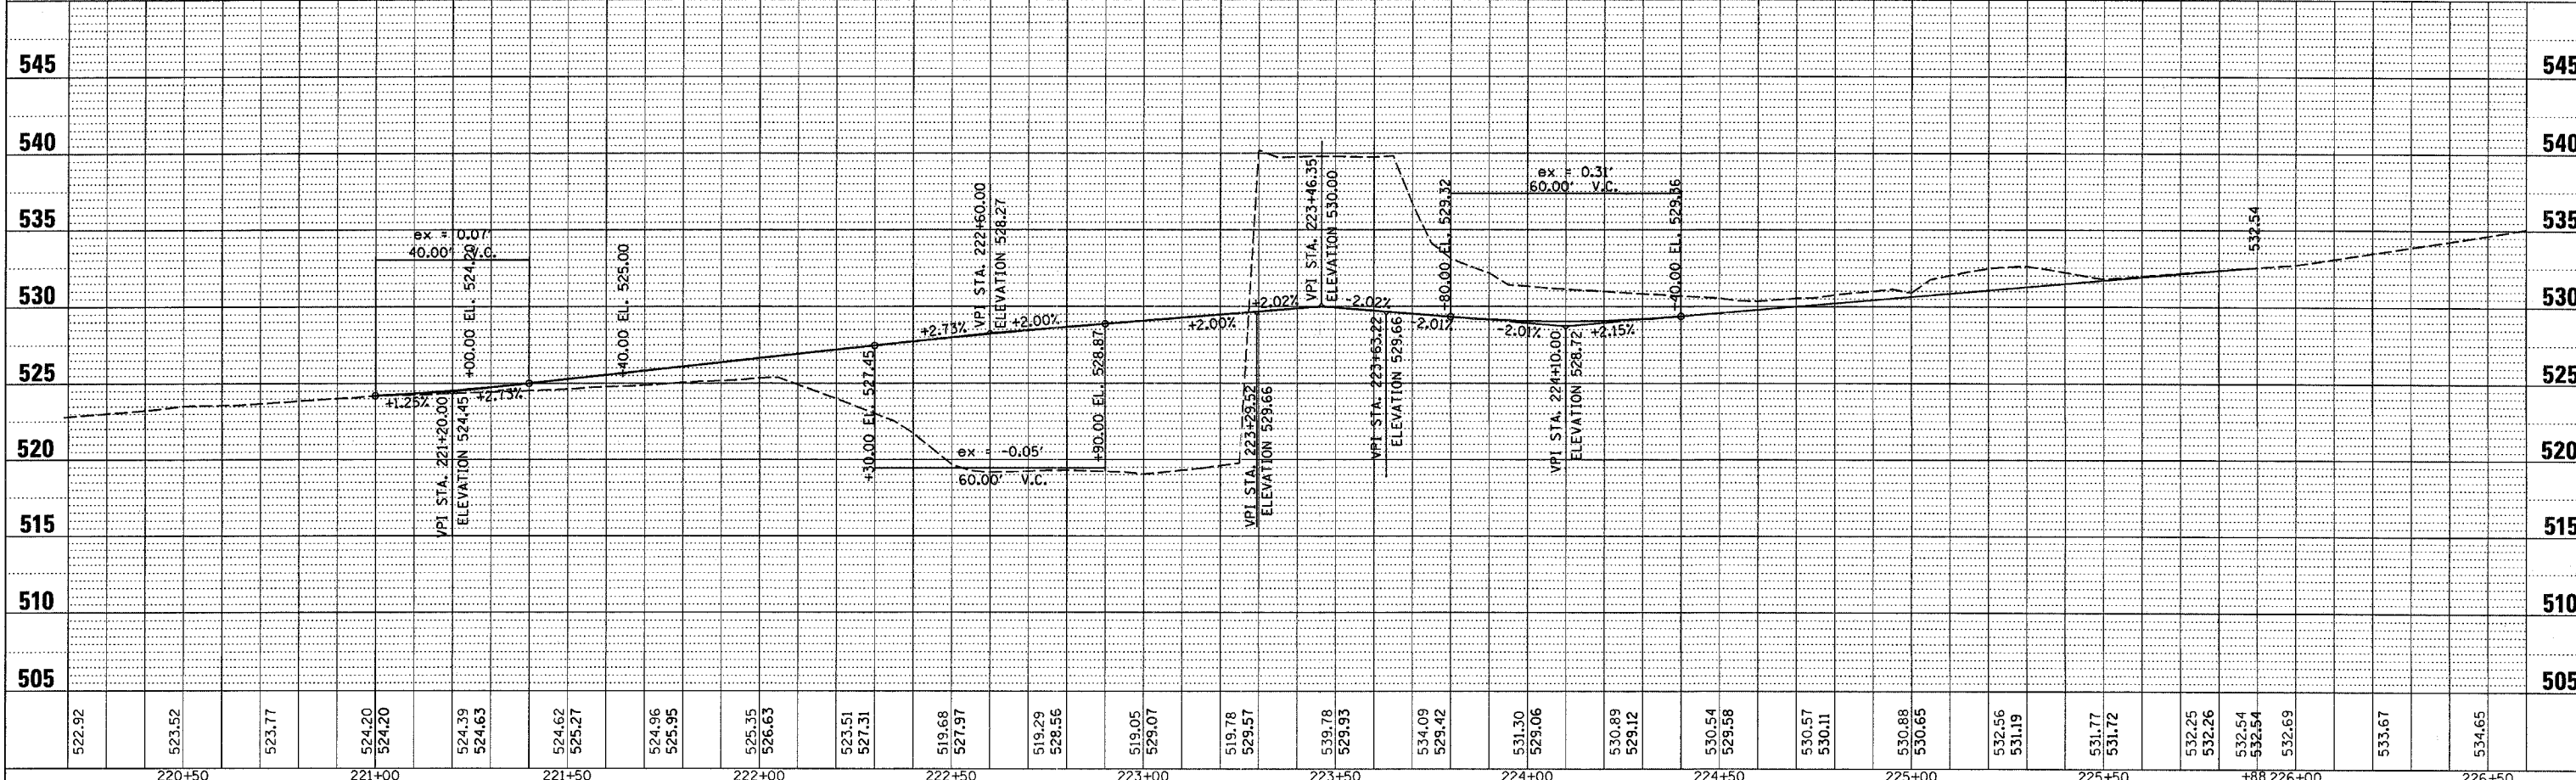

12/18/2006 9:57:50 AM  
c:\pca\sect\ep0170\consu\1\106677.s.dgn

**TODD AND BUCK STREETS  
DRAINAGE PLAN & PROFILE**