




ROUTE NO.	SECTION	COUNTY	TOTAL SHEETS	SHEET NO.	SHEET NO. 12 24 SHEETS
F.A.U. 8071	#	SANGAMON	559	214	
FED. ROAD DIST. NO. 7		ILLINOIS	FED. AID PROJECT-		
(84-9-4)A, H.B.K., BY, BY-1		Contract No. 72541			

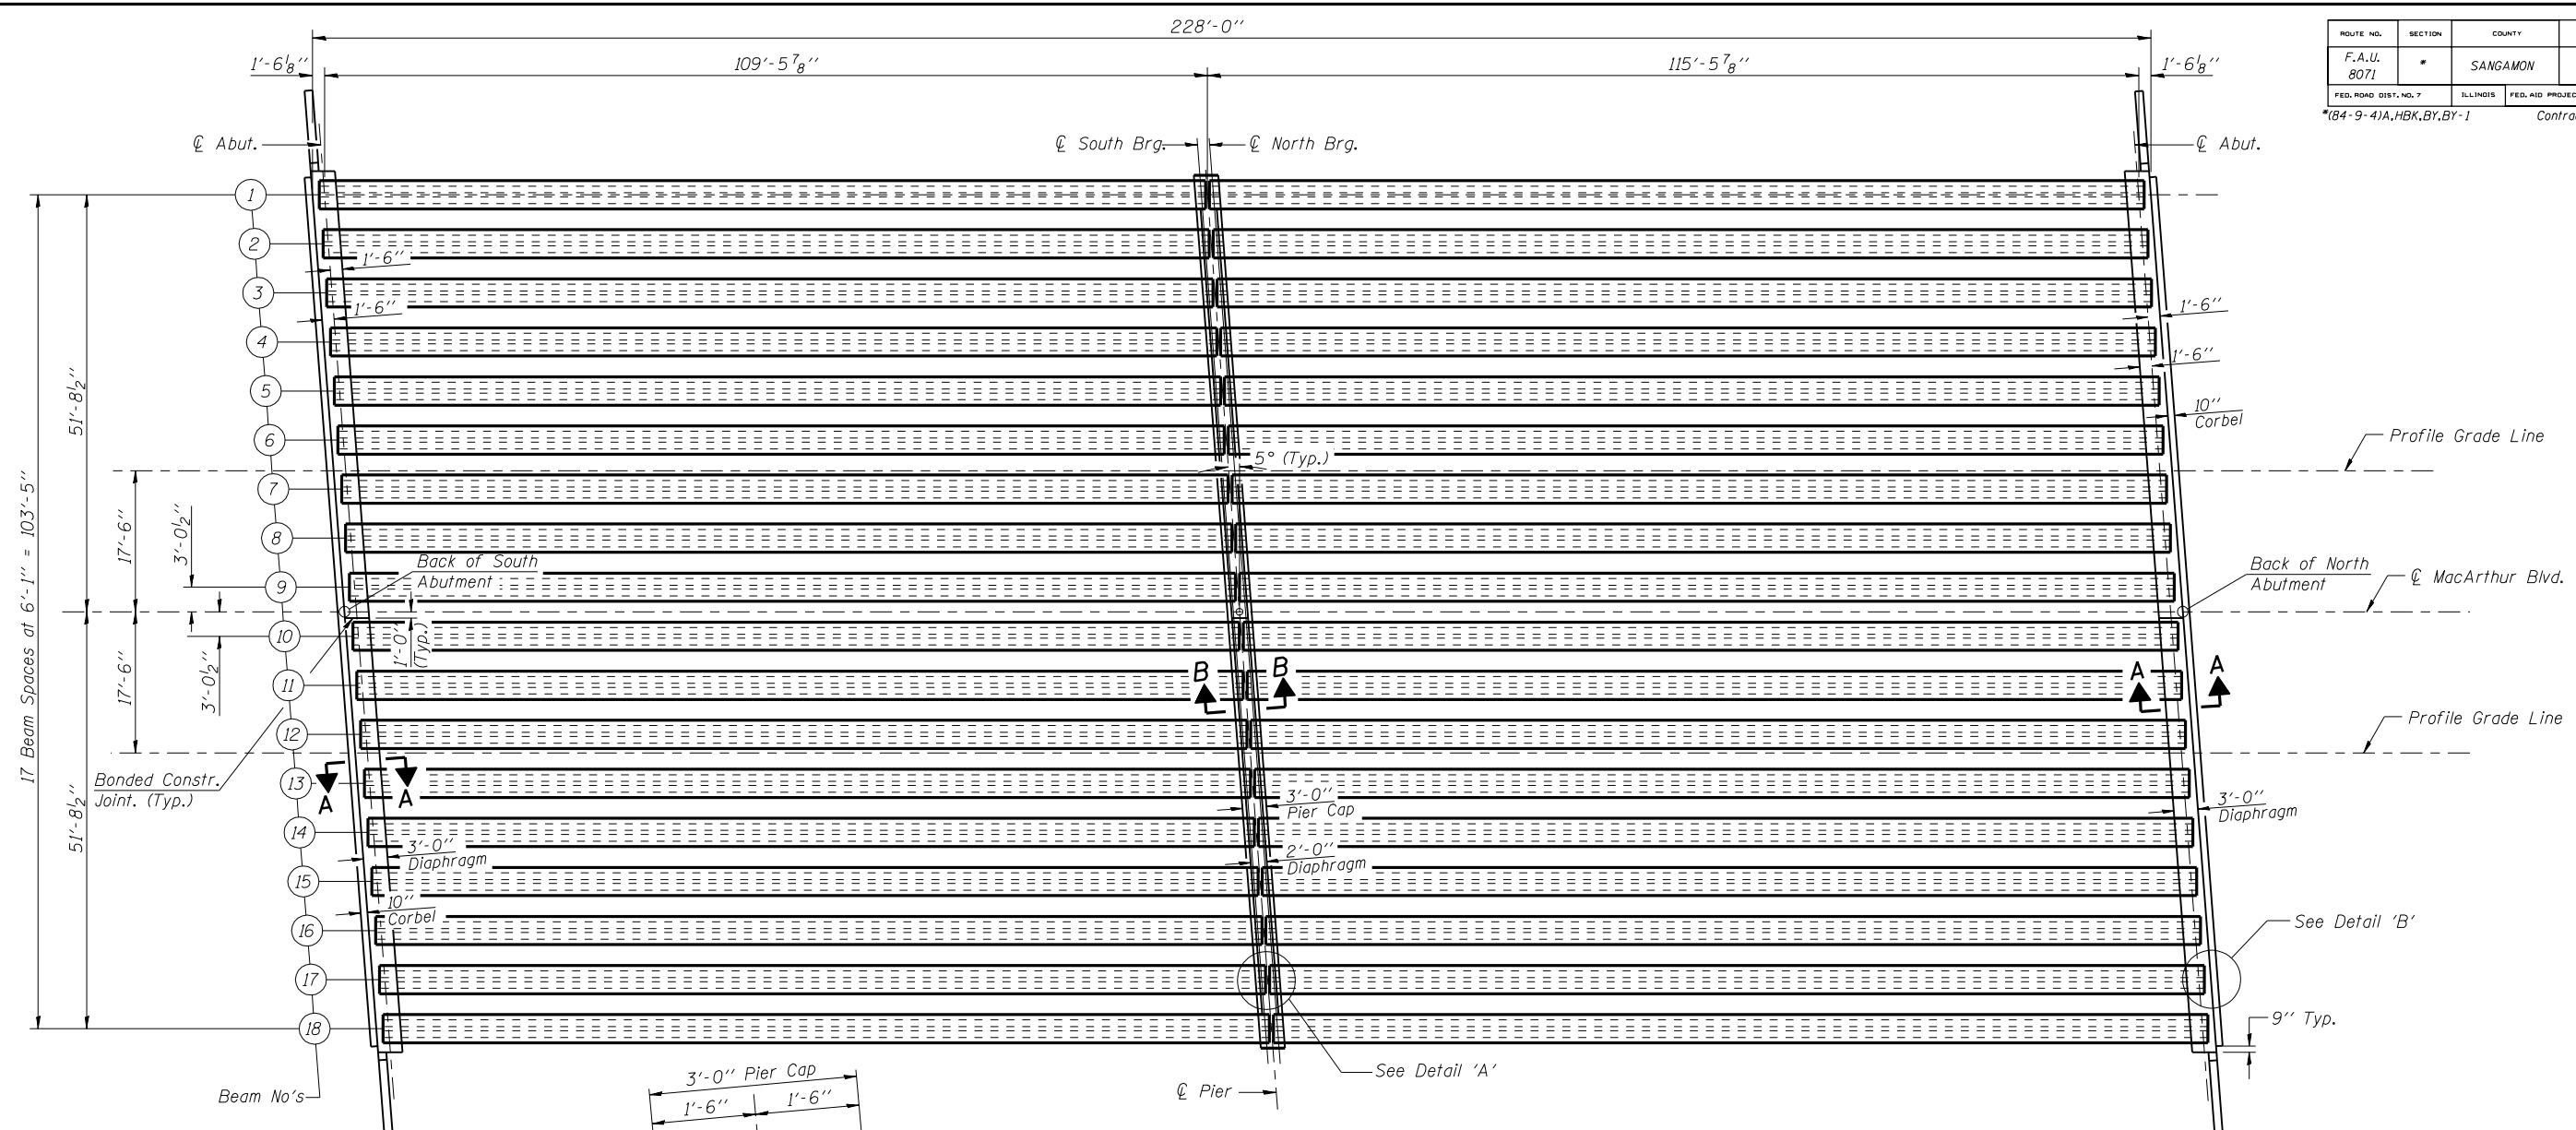

FRAMING PLAN

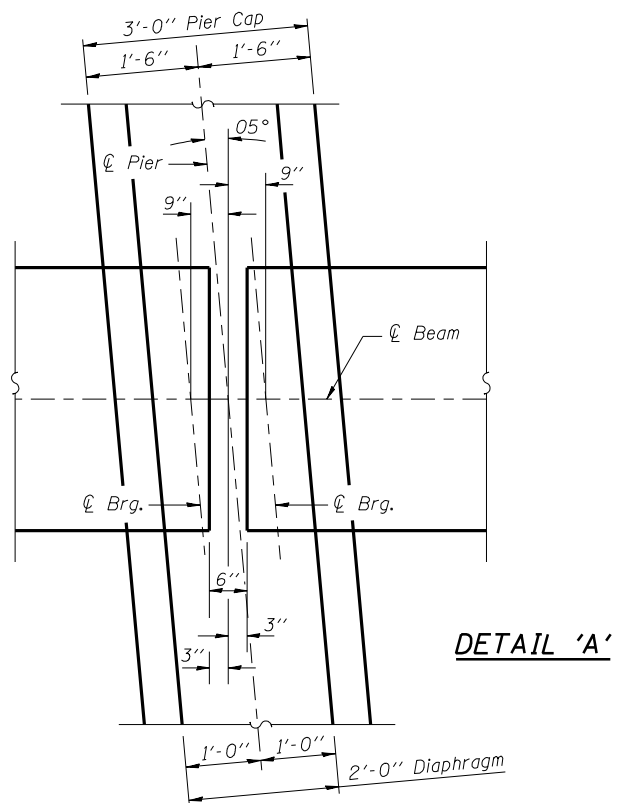

DETAIL 'A'

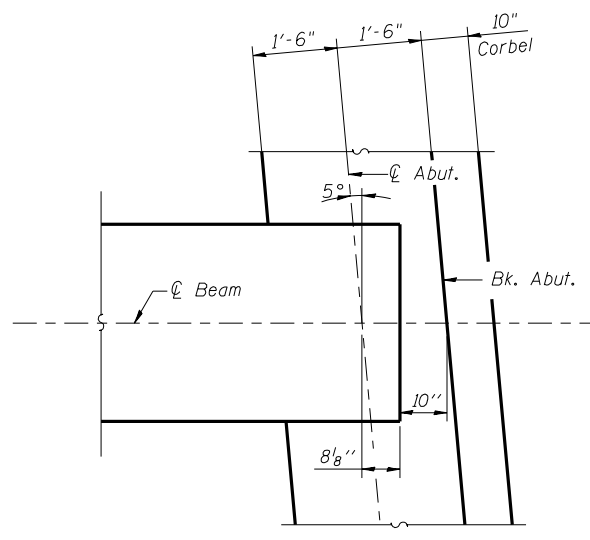

DETAIL 'B'



Note:
See Sheet 11 of 24 for Section A-A and B-B.

Corporate License Number 184-001-084

FRAMING PLAN
MACARTHUR BLVD. OVER F.A.I. 72
SECTION (84-9-4)A, H.B.K., BY, BY-1
SANGAMON COUNTY
STATION 792+77.64
STRUCTURE NUMBER 084-0513

© Copyright Hanson Professional Services Inc. \$MS_YEAR\$



JOB# 96S2002B
 DATE 02/02/05

LAYOUT	MM	10/22/04
DRAWN	DAP	01/04/05
REVIEWED	JMM	02/02/05

\$FILES\$
12/16/2006