


F.A.P. RTE.	SECTION	COUNTY	TOTAL SHEETS	SHEET NO.
310	115(RS-3,B-2)	MORGAN	42	22
STA.	655+00.00	TO STA.	661+00.00	
FED. ROAD DIST. NO.	ILLINOIS	FED. AID PROJECT	STATE CONTRACT NO. 72663	



SEE THE SCHEDULE OF QUANTITIES FOR EROSION CONTROL SCHEDULES

NOTE: INLET & PIPE PROTECTION TO ALSO BE PLACED AT STA 659+43.09 LT (UPSTREAM END OF PROPOSED 30" CULVERT)

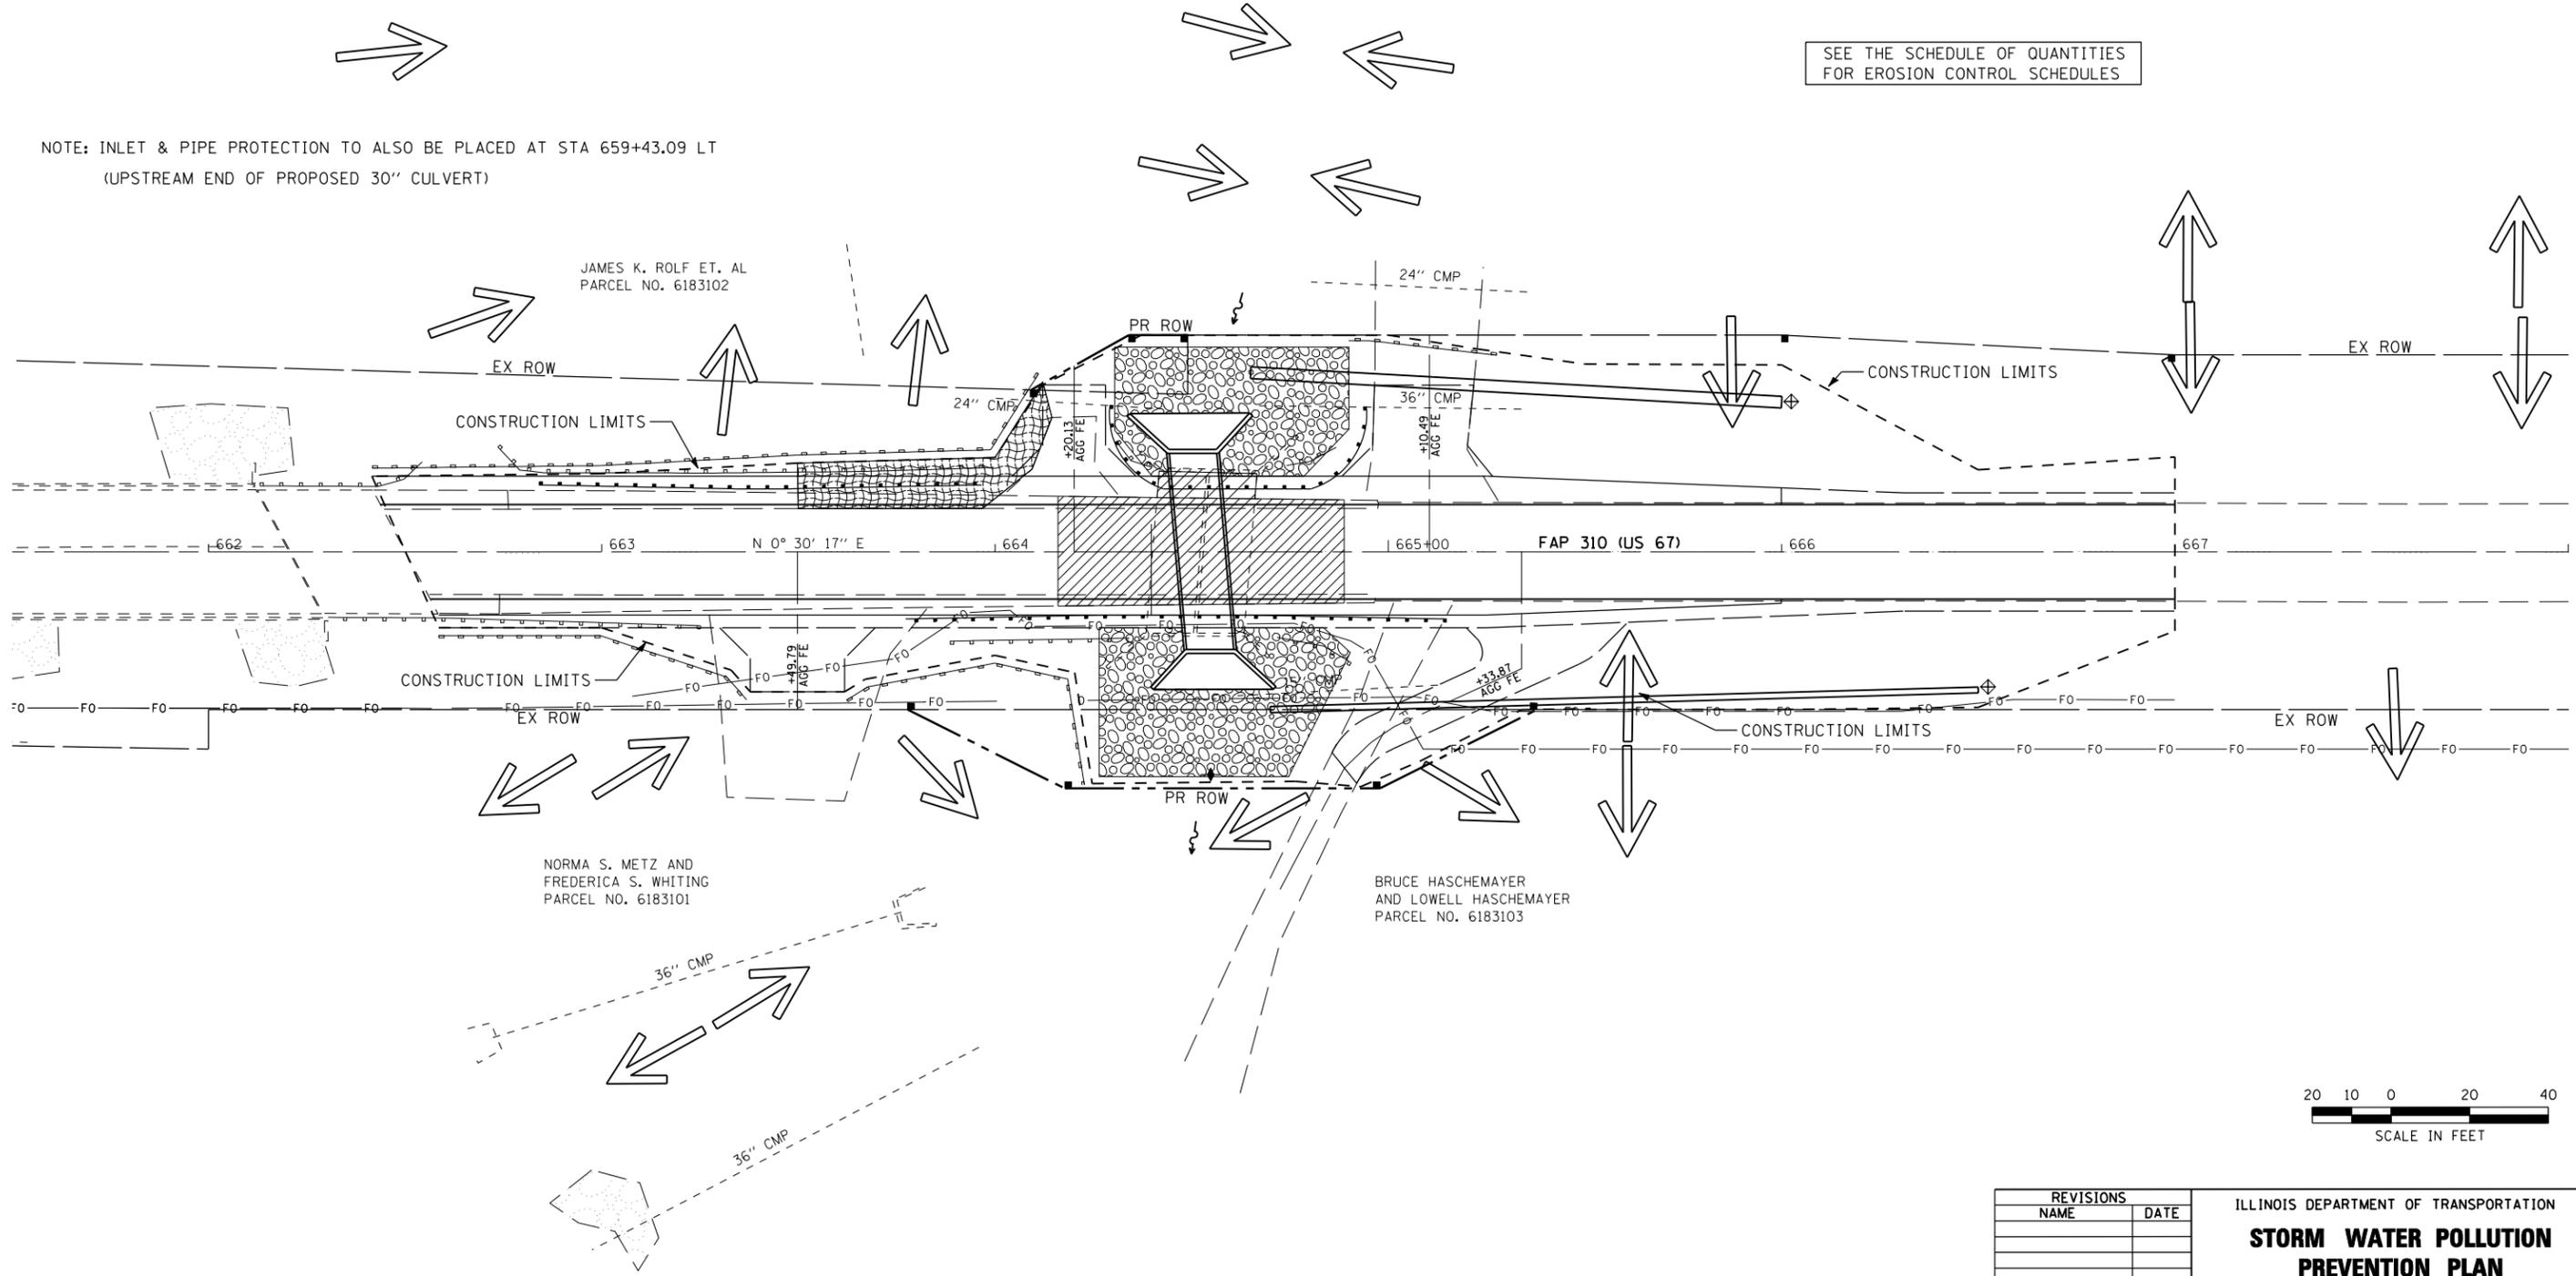

REVISIONS	
NAME	DATE

ILLINOIS DEPARTMENT OF TRANSPORTATION
STORM WATER POLLUTION PREVENTION PLAN
 F.A.P. ROUTE 310 (US 67)
 MORGAN COUNTY
 SCALE: VERT. 1"=20'
 HORIZ. 1"=20'
 DATE: 03/01/2004
 DRAWN BY: AJP
 CHECKED BY: JDJ