








LEGEND

-  CLEARING AREA
-  WETLAND AREA
-  TREE REMOVAL (UNIT)
-  LIMIT OF TOPSOIL AND SEEDING

F&P NO.	SECTION	COUNTY	TOTAL SHEETS	SHEET NO.
94-F3000-06-BT	COOK	105	30	
STA. 112+00	TO STA. 126+00			
FED. ROAD DIST. NO.	ALIGNED	83709	STPE-D00(479)	
DRAWING P14				

  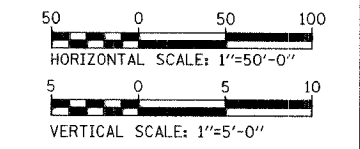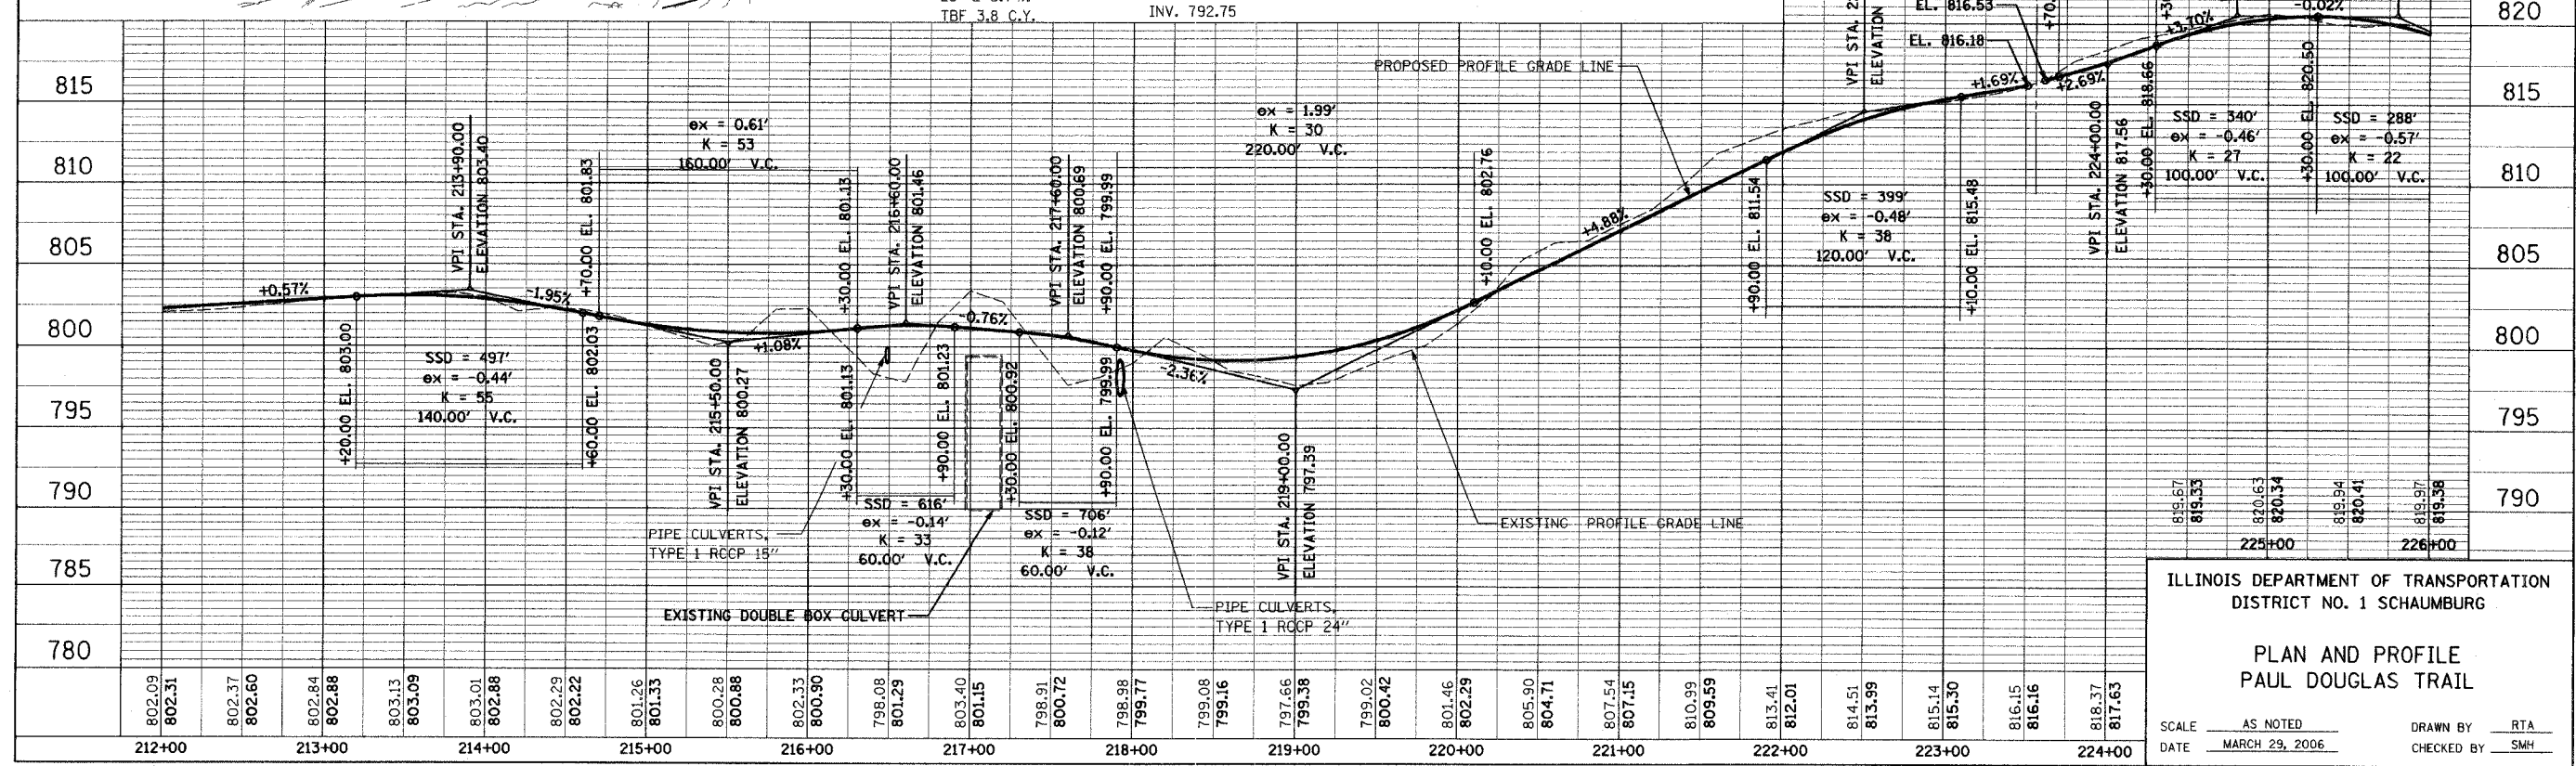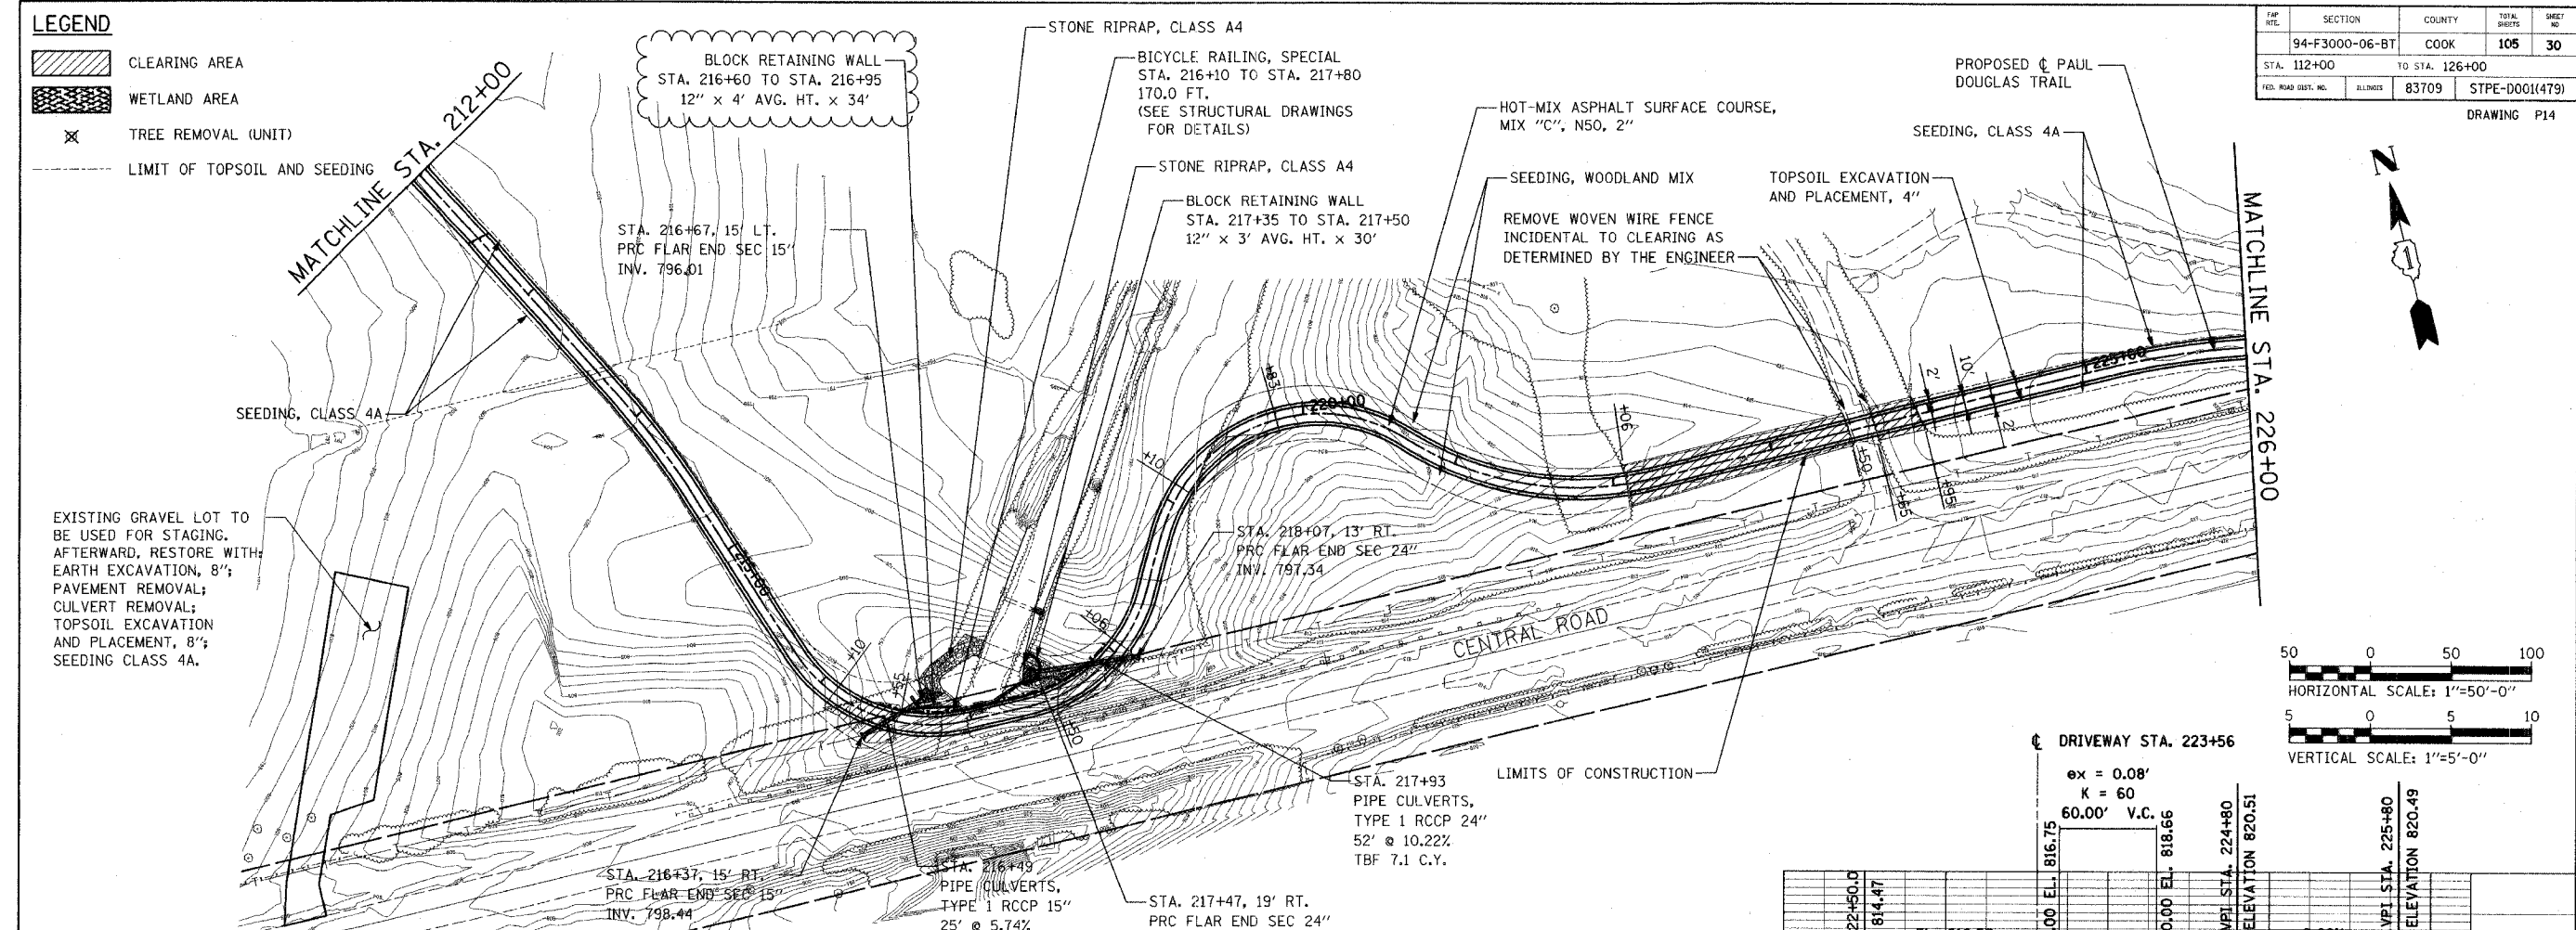

ILLINOIS DEPARTMENT OF TRANSPORTATION
DISTRICT NO. 1 SCHAUMBURG

**PLAN AND PROFILE
PAUL DOUGLAS TRAIL**

SCALE AS NOTED
DATE MARCH 29, 2006

DRAWN BY RTA
CHECKED BY SMH

PLAN
DATE
BY
SURVEYED
ALIGNED
CHECKED
NO.
NO.
NO.
NO.
NO.

PROFILE
DATE
BY
SURVEYED
GRADES CHECKED
NO.
NO.
NO.
NO.
NO.

revised 2/23/07