




SECTION	COUNTY	TOTAL SHEETS	SHEET NO.
94-F3000-06-BT	COOK	105	17
STA. 0+00	TO STA. 14+00		
FED. ROAD DIST. NO.	ILLINOIS	83709	STPE-0001(479)

DRAWING P1

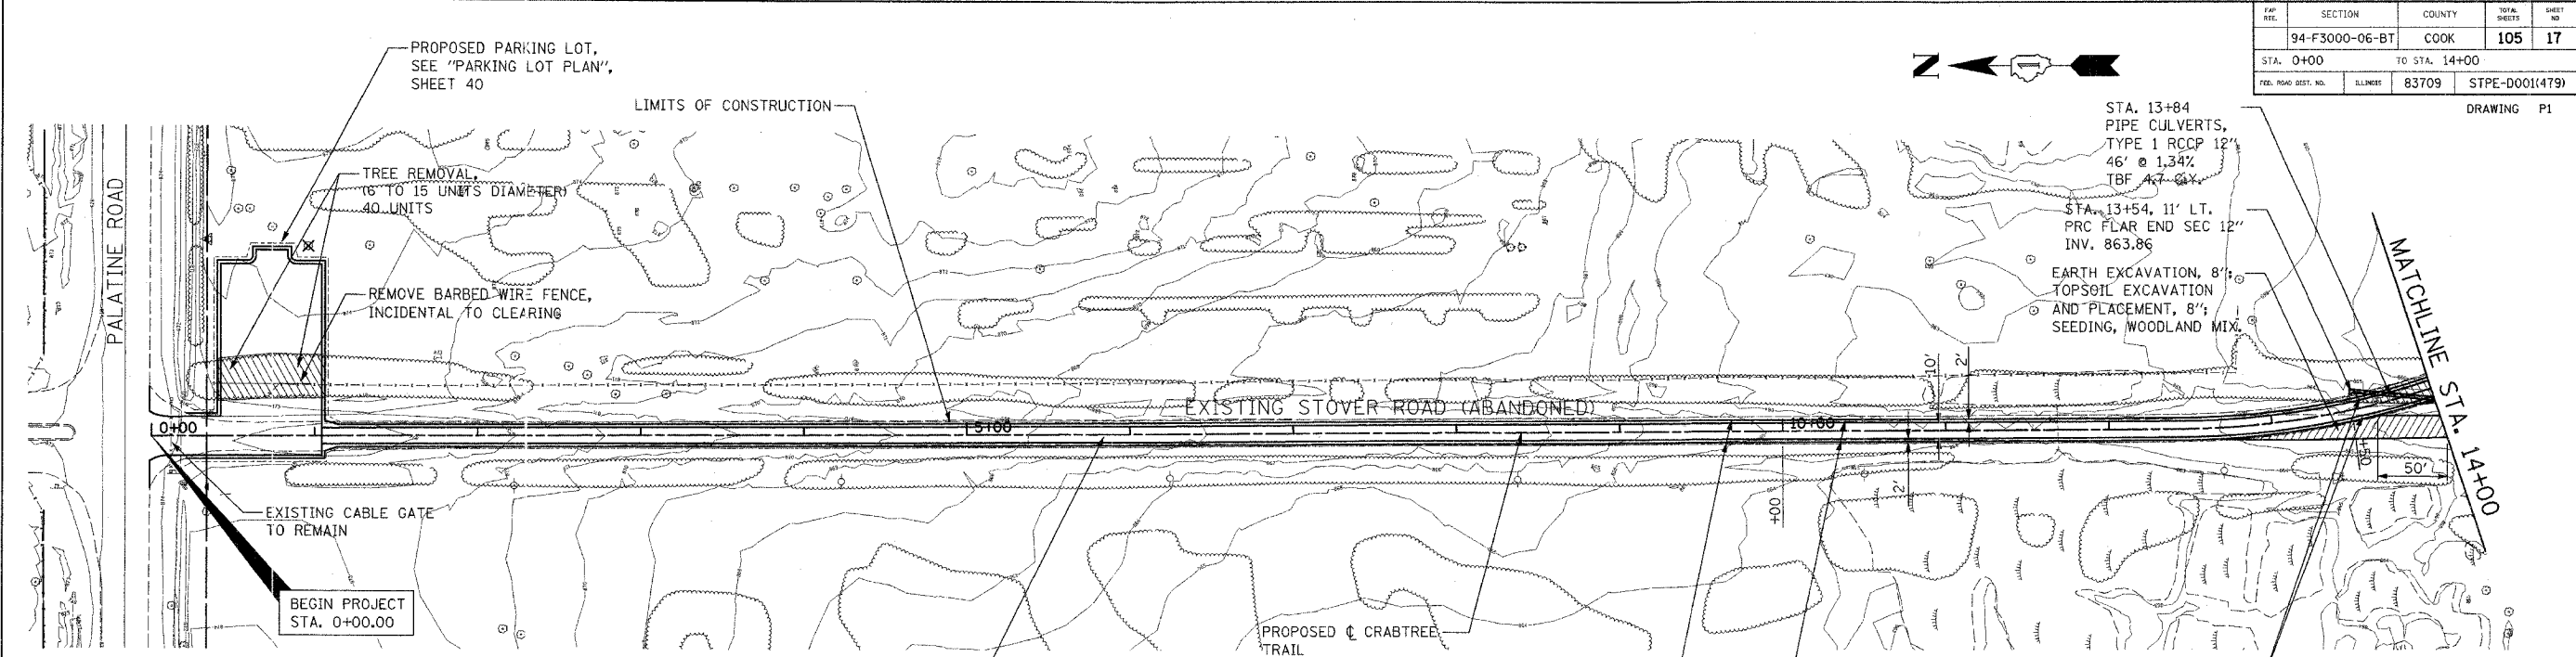

LEGEND

- CLEARING AREA
- WETLAND AREA
- TREE REMOVAL (UNIT)
- LIMIT OF TOPSOIL AND SEEDING

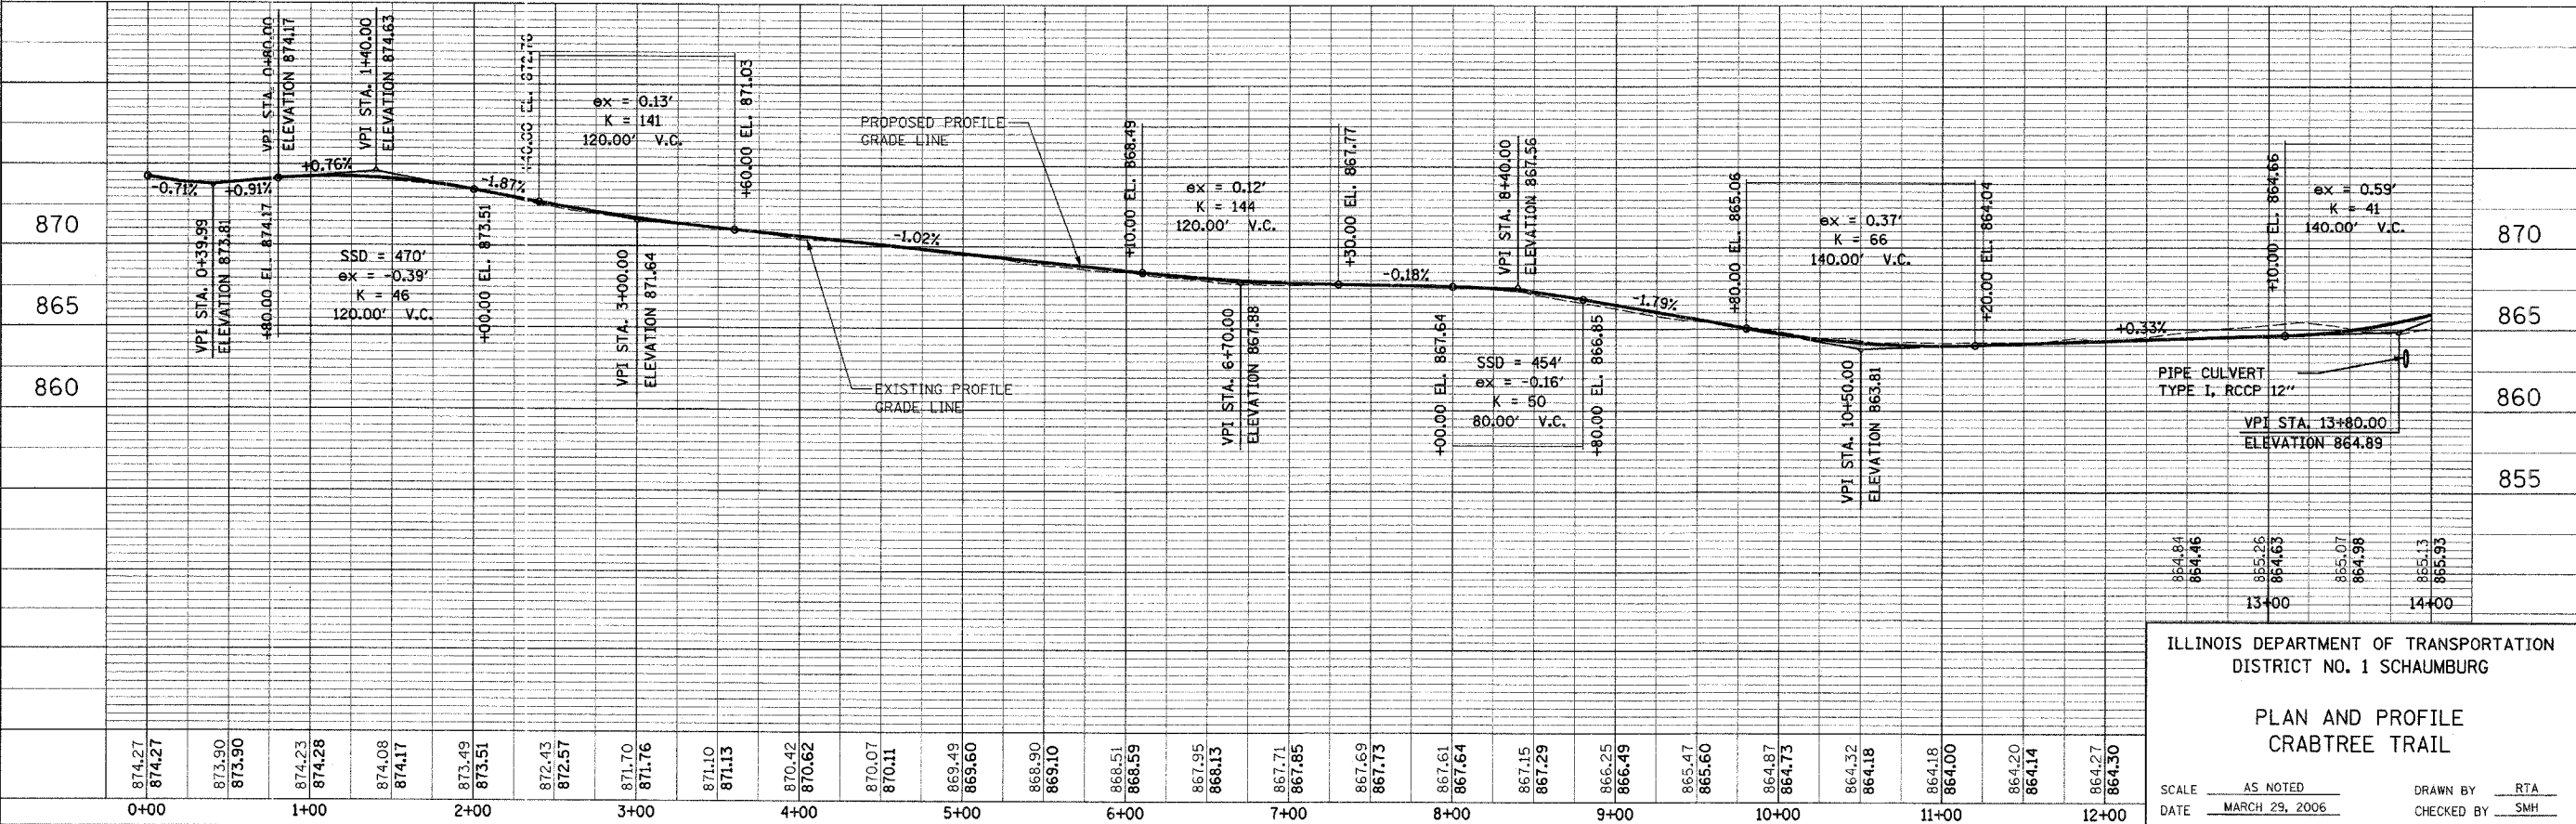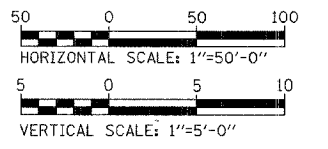

ILLINOIS DEPARTMENT OF TRANSPORTATION
DISTRICT NO. 1 SCHAUMBURG

PLAN AND PROFILE
CRABTREE TRAIL

SCALE AS NOTED
DATE MARCH 29, 2006

DRAWN BY RTA
CHECKED BY SMH

PLAN	REVISIONS	DATE
NO.	BY	
NO.	BY	
NO.	BY	

PROFILE	REVISIONS	DATE
NO.	BY	
NO.	BY	
NO.	BY	