



F&P P.L.	SECTION	COUNTY	TOTAL SHEETS	SHEET NO.
	94-F3000-06-BT	COOK	105	27
STA. 170+00	TO STA. 184+00			
FED. ROAD DIST. NO.	ILLINOIS	83709	STPE-000(1479)	
DRAWING P11				

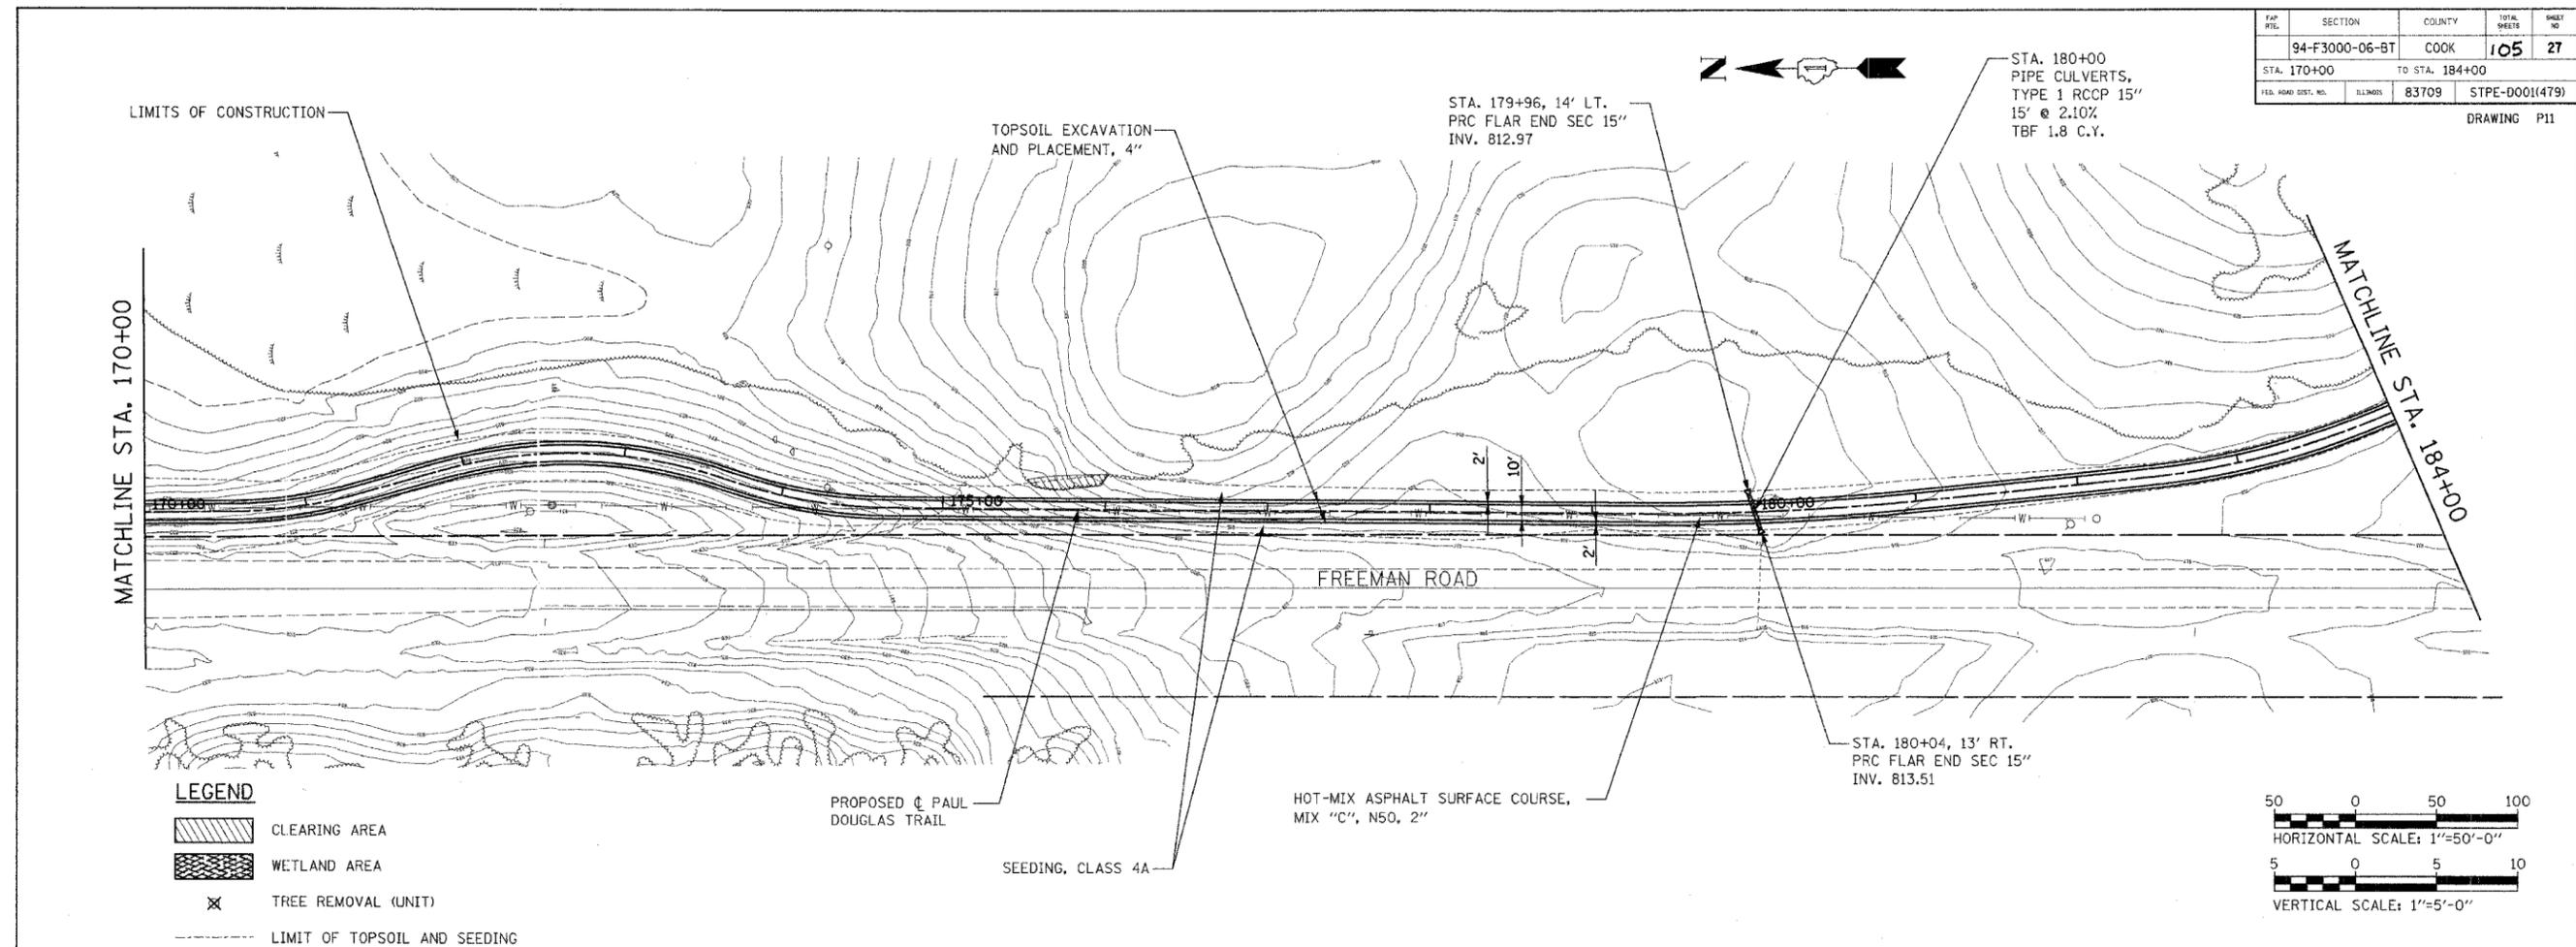


- LEGEND**
- CLEARING AREA
 - WETLAND AREA
 - TREE REMOVAL (UNIT)
 - LIMIT OF TOPSOIL AND SEEDING

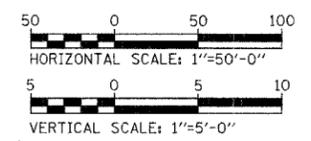

PLAN	DATE
BY	
REVISIONS	
NO.	
NOTE BOOK	
NO.	
CADD FILE NAME	

PROFILE	DATE
BY	
REVISIONS	
NO.	
NOTE BOOK	
NO.	
STRUCTURE NOTATION	

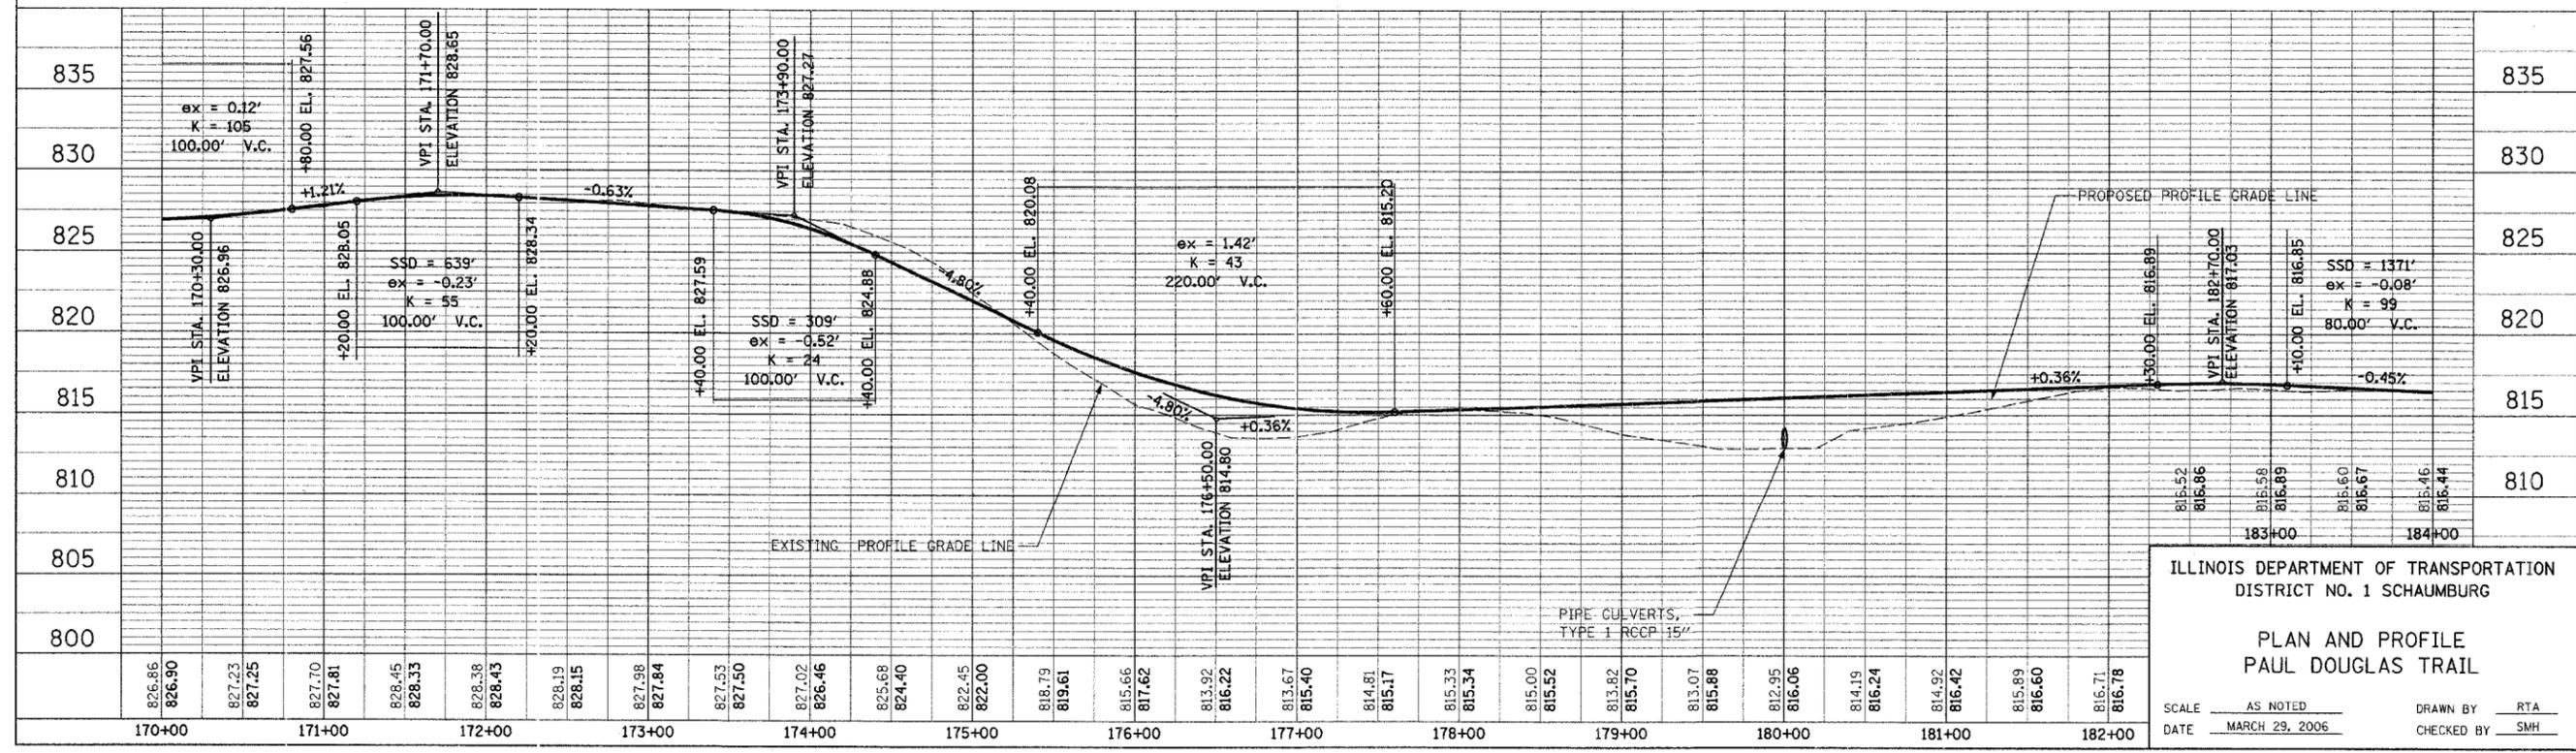

ILLINOIS DEPARTMENT OF TRANSPORTATION
DISTRICT NO. 1 SCHAUMBURG

**PLAN AND PROFILE
PAUL DOUGLAS TRAIL**

SCALE AS NOTED
DATE MARCH 29, 2006

DRAWN BY RTA
CHECKED BY SMH