
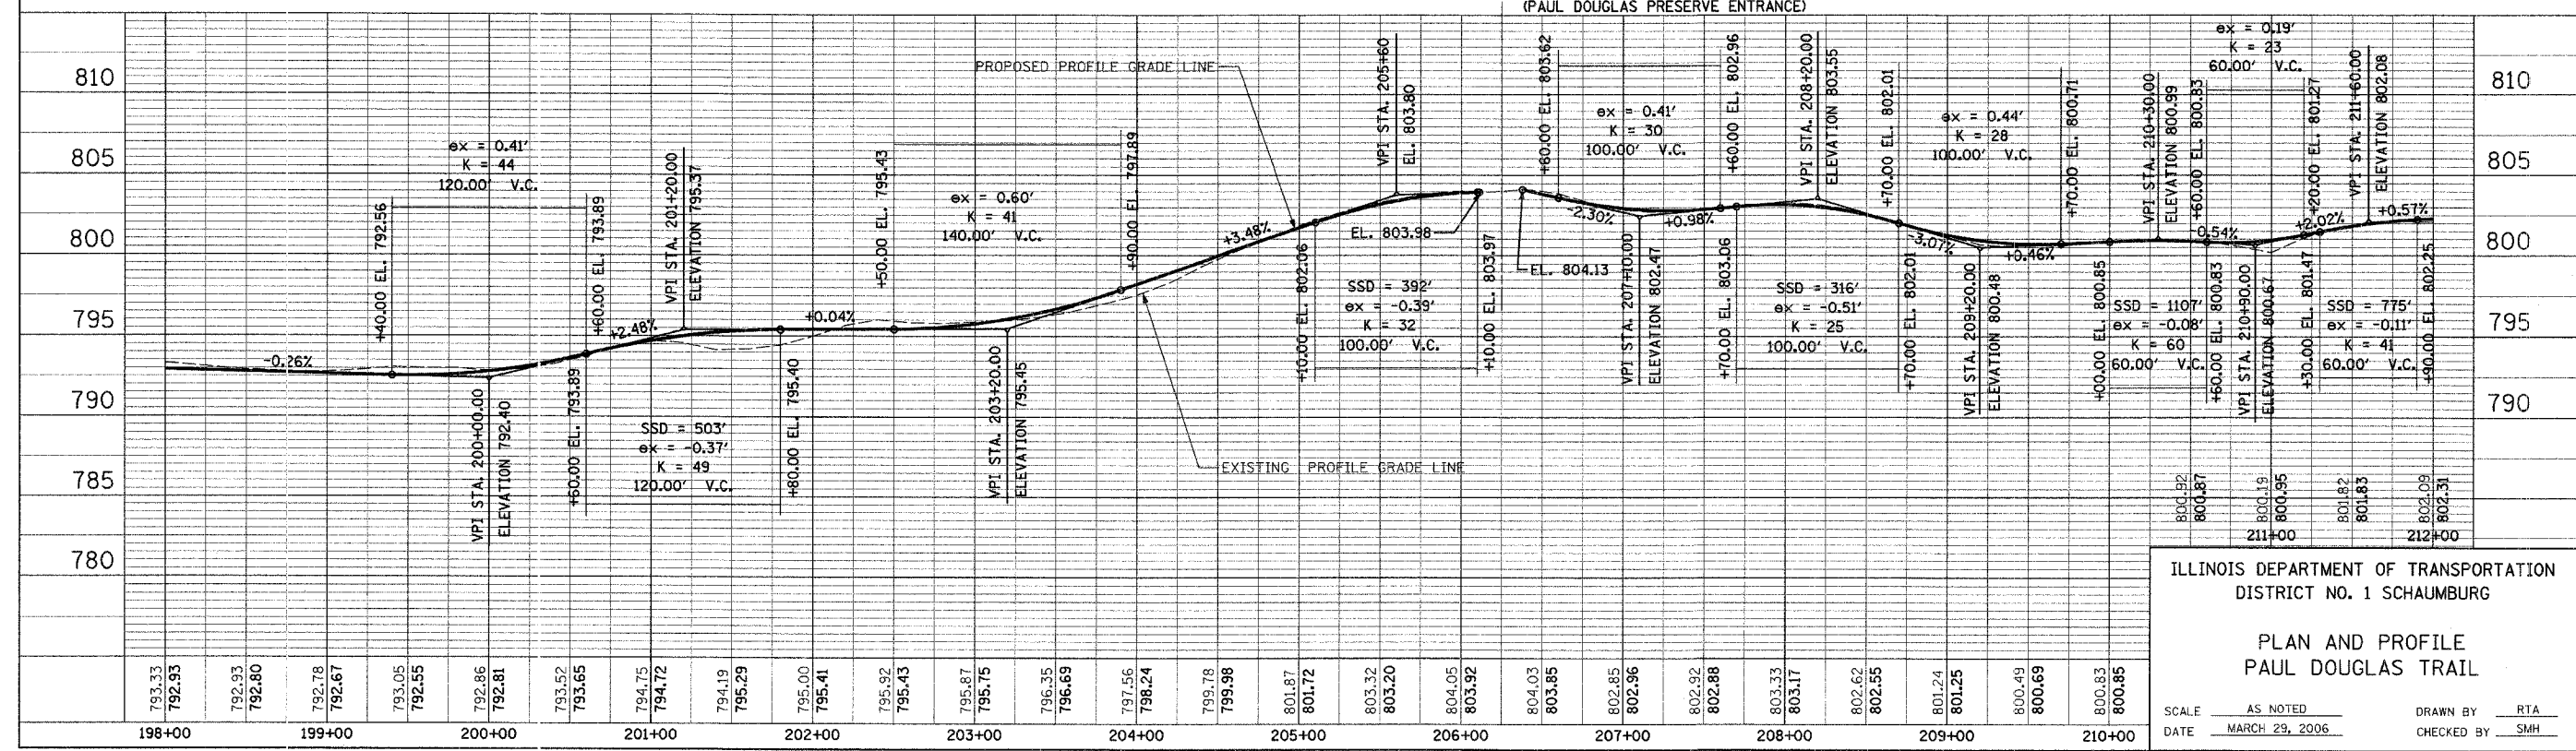


- LEGEND**
- CLEARING AREA
 - WETLAND AREA
 - TREE REMOVAL (UNIT)
 - LIMIT OF TOPSOIL AND SEEDING

NOTE:
FOR PAVEMENT MARKING AT CROSSWALK,
SEE PAVEMENT MARKING PLAN SHEET.

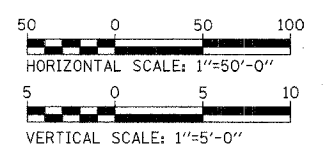

ILLINOIS DEPARTMENT OF TRANSPORTATION
DISTRICT NO. 1 SCHAUMBURG

PLAN AND PROFILE
PAUL DOUGLAS TRAIL

SCALE AS NOTED
DATE MARCH 29, 2006
DRAWN BY RTA
CHECKED BY SMH

PLAN
DATE
BY
SURVEYED
CHECKED
ALIGNED
CHECKED
NO. FILE NAME

PROFILE
DATE
BY
SURVEYED
CHECKED
GRADES
CHECKED
NO. STRUCTURE NOTATIONS CIVIL