







FAP NO.	SECTION	COUNTY	TOTAL SHEETS	SHEET NO.
94-F3000-06-BT		COOK	105	31
STA. 226+00	TO STA. 240+00			
FED. ROAD DIST. NO.	ILLINOIS	83709	STPE-D001(479)	

DRAWING P15


LEGEND

-  CLEARING AREA
-  WETLAND AREA
-  TREE REMOVAL (UNIT)
-  LIMIT OF TOPSOIL AND SEEDING

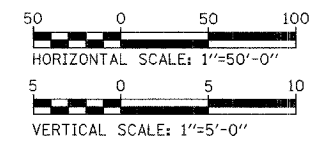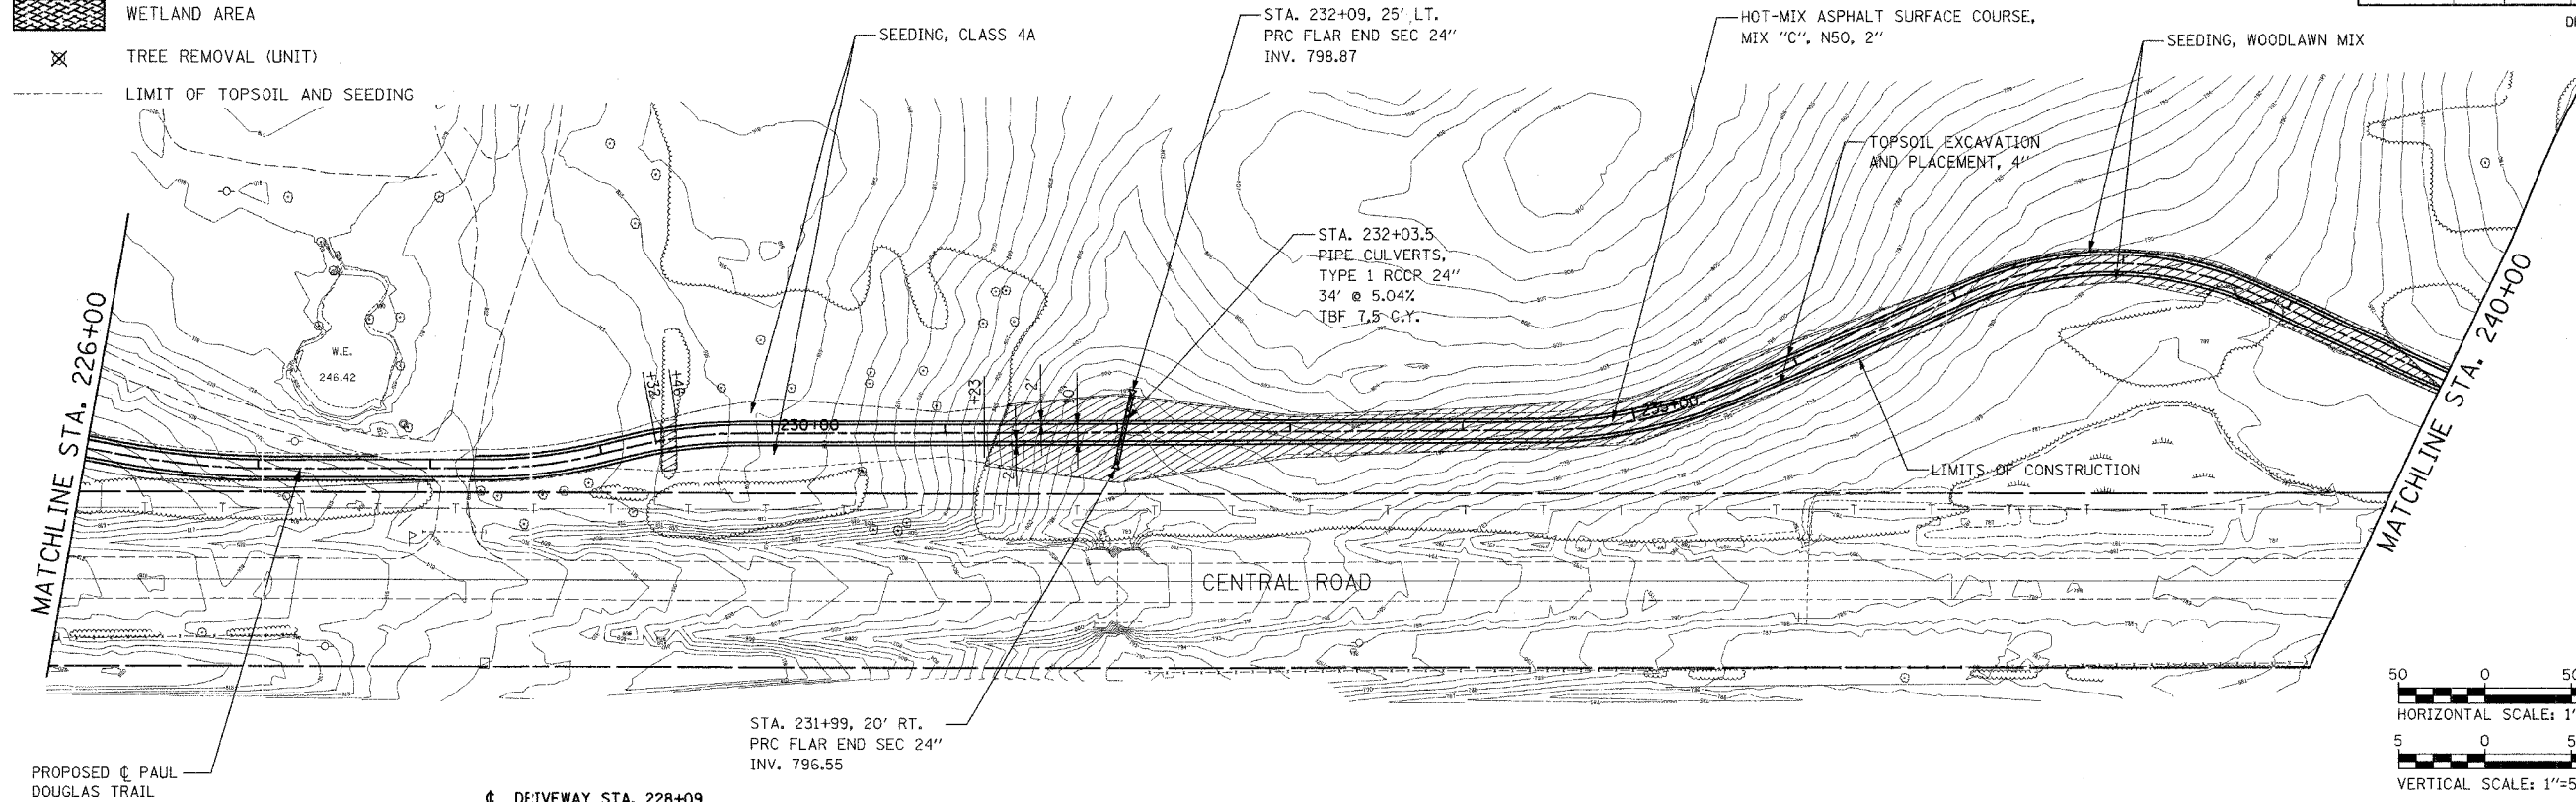

PLAN	SURVEYED	BY	DATE
	NOTED		
	CHECKED		
	BY		
	DATE		

PROFILE	SURVEYED	BY	DATE
	NOTED		
	CHECKED		
	BY		
	DATE		

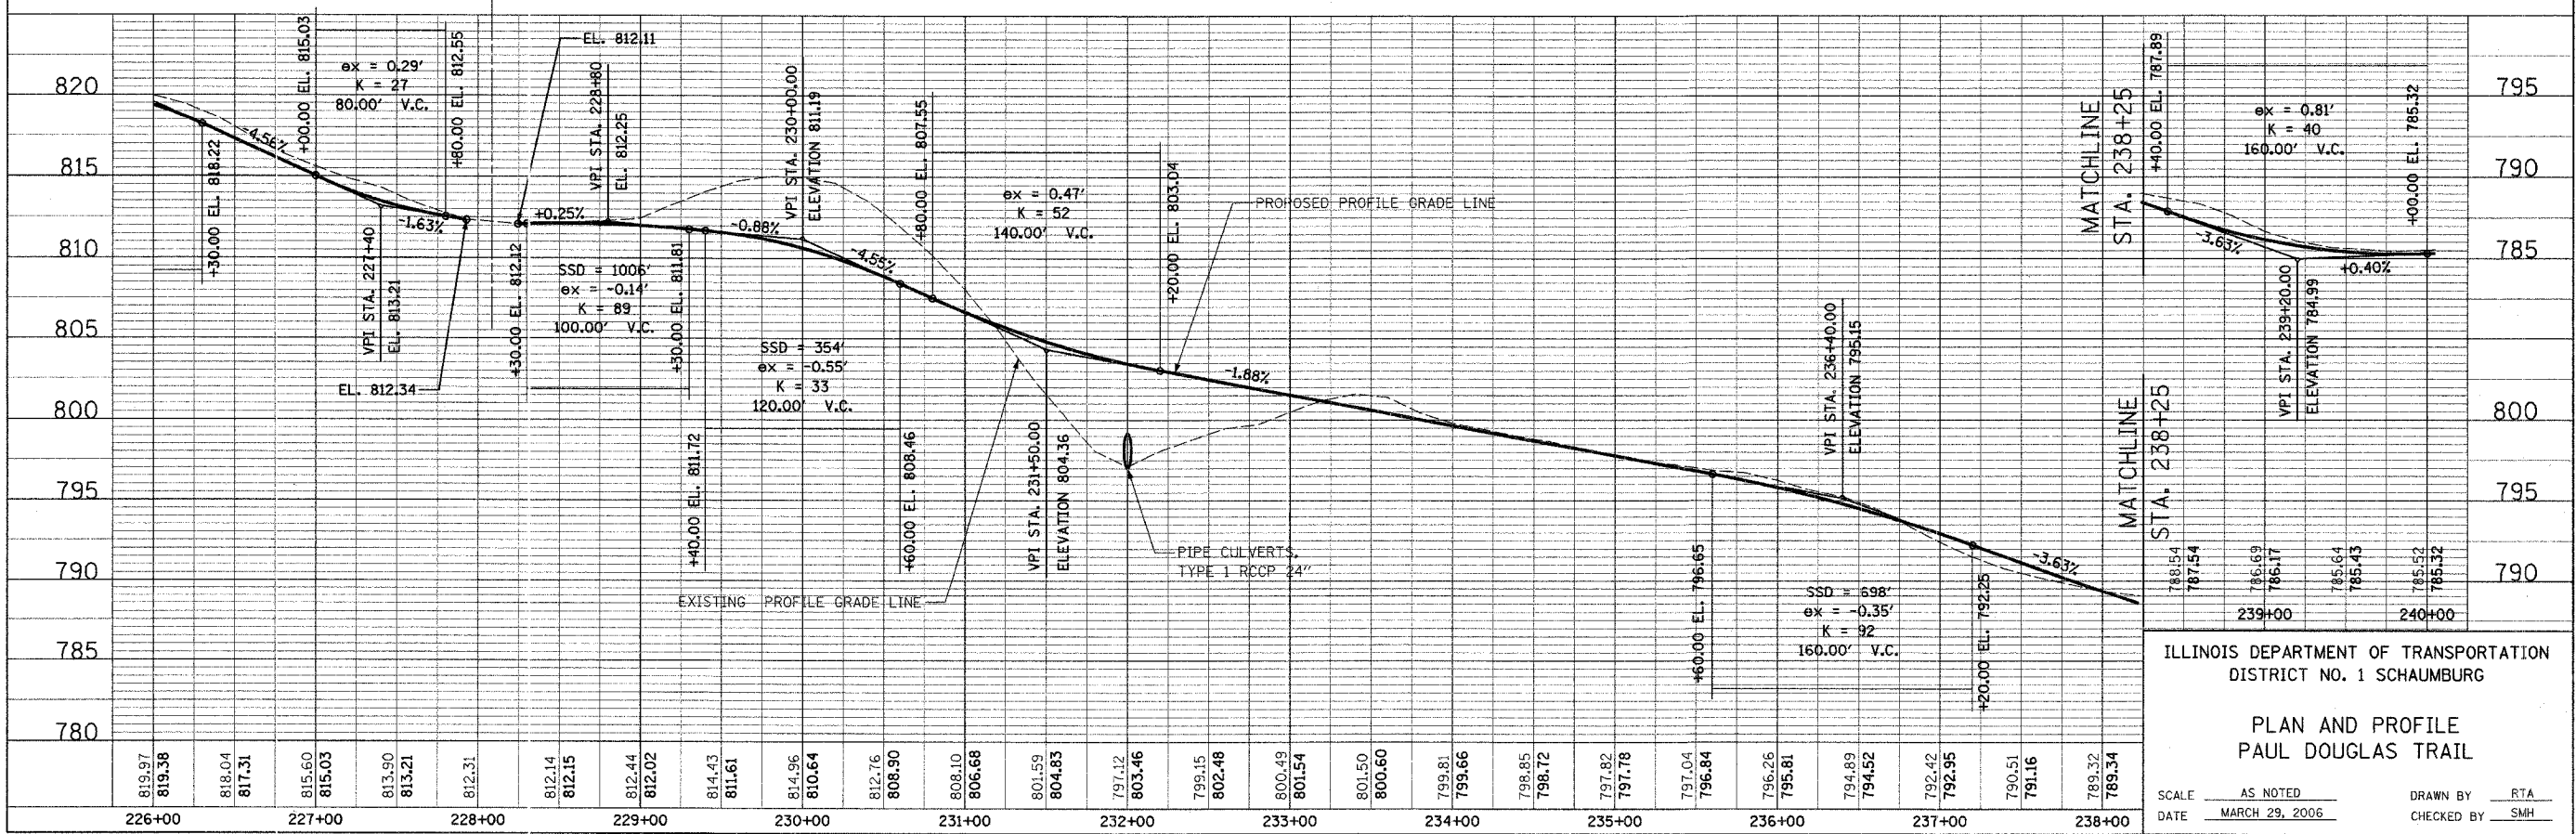

ILLINOIS DEPARTMENT OF TRANSPORTATION
DISTRICT NO. 1 SCHAUMBURG

**PLAN AND PROFILE
PAUL DOUGLAS TRAIL**

SCALE AS NOTED
DATE MARCH 29, 2006
DRAWN BY RTA
CHECKED BY SMH