
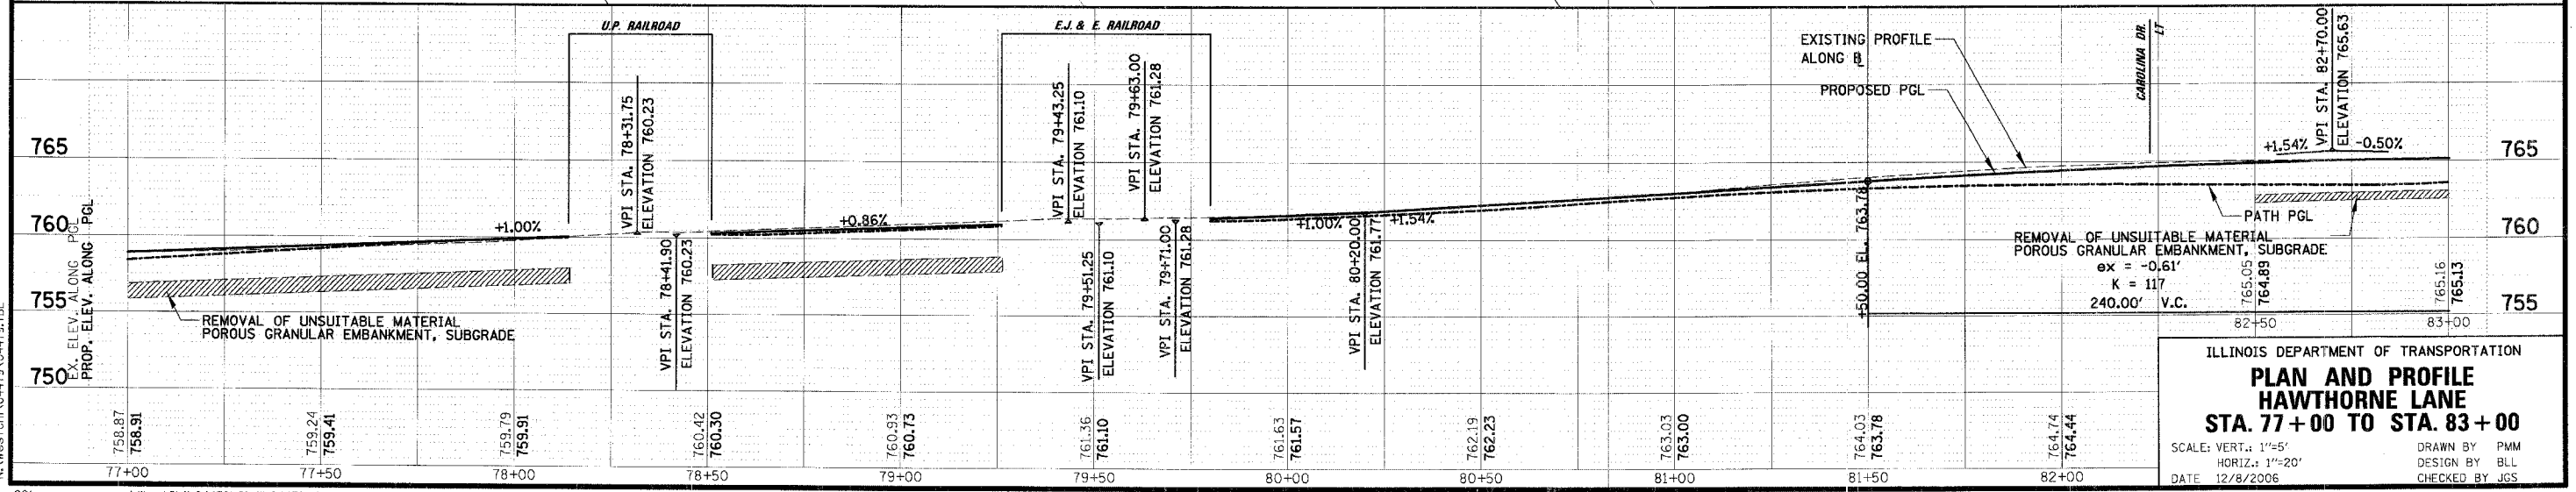


PLAN  
 DATE: \_\_\_\_\_  
 DRAWN BY: \_\_\_\_\_  
 CHECKED BY: \_\_\_\_\_  
 PROJECT NO.: \_\_\_\_\_  
 SHEET NO.: \_\_\_\_\_  
 CONTRACT NO.: \_\_\_\_\_  
 COUNTY: \_\_\_\_\_  
 SECTION: \_\_\_\_\_  
 TOTAL SHEETS: \_\_\_\_\_  
 SHEETS NO.: \_\_\_\_\_

PROFILE  
 DATE: \_\_\_\_\_  
 DRAWN BY: \_\_\_\_\_  
 CHECKED BY: \_\_\_\_\_  
 PROJECT NO.: \_\_\_\_\_  
 SHEET NO.: \_\_\_\_\_  
 CONTRACT NO.: \_\_\_\_\_  
 COUNTY: \_\_\_\_\_  
 SECTION: \_\_\_\_\_  
 TOTAL SHEETS: \_\_\_\_\_  
 SHEETS NO.: \_\_\_\_\_

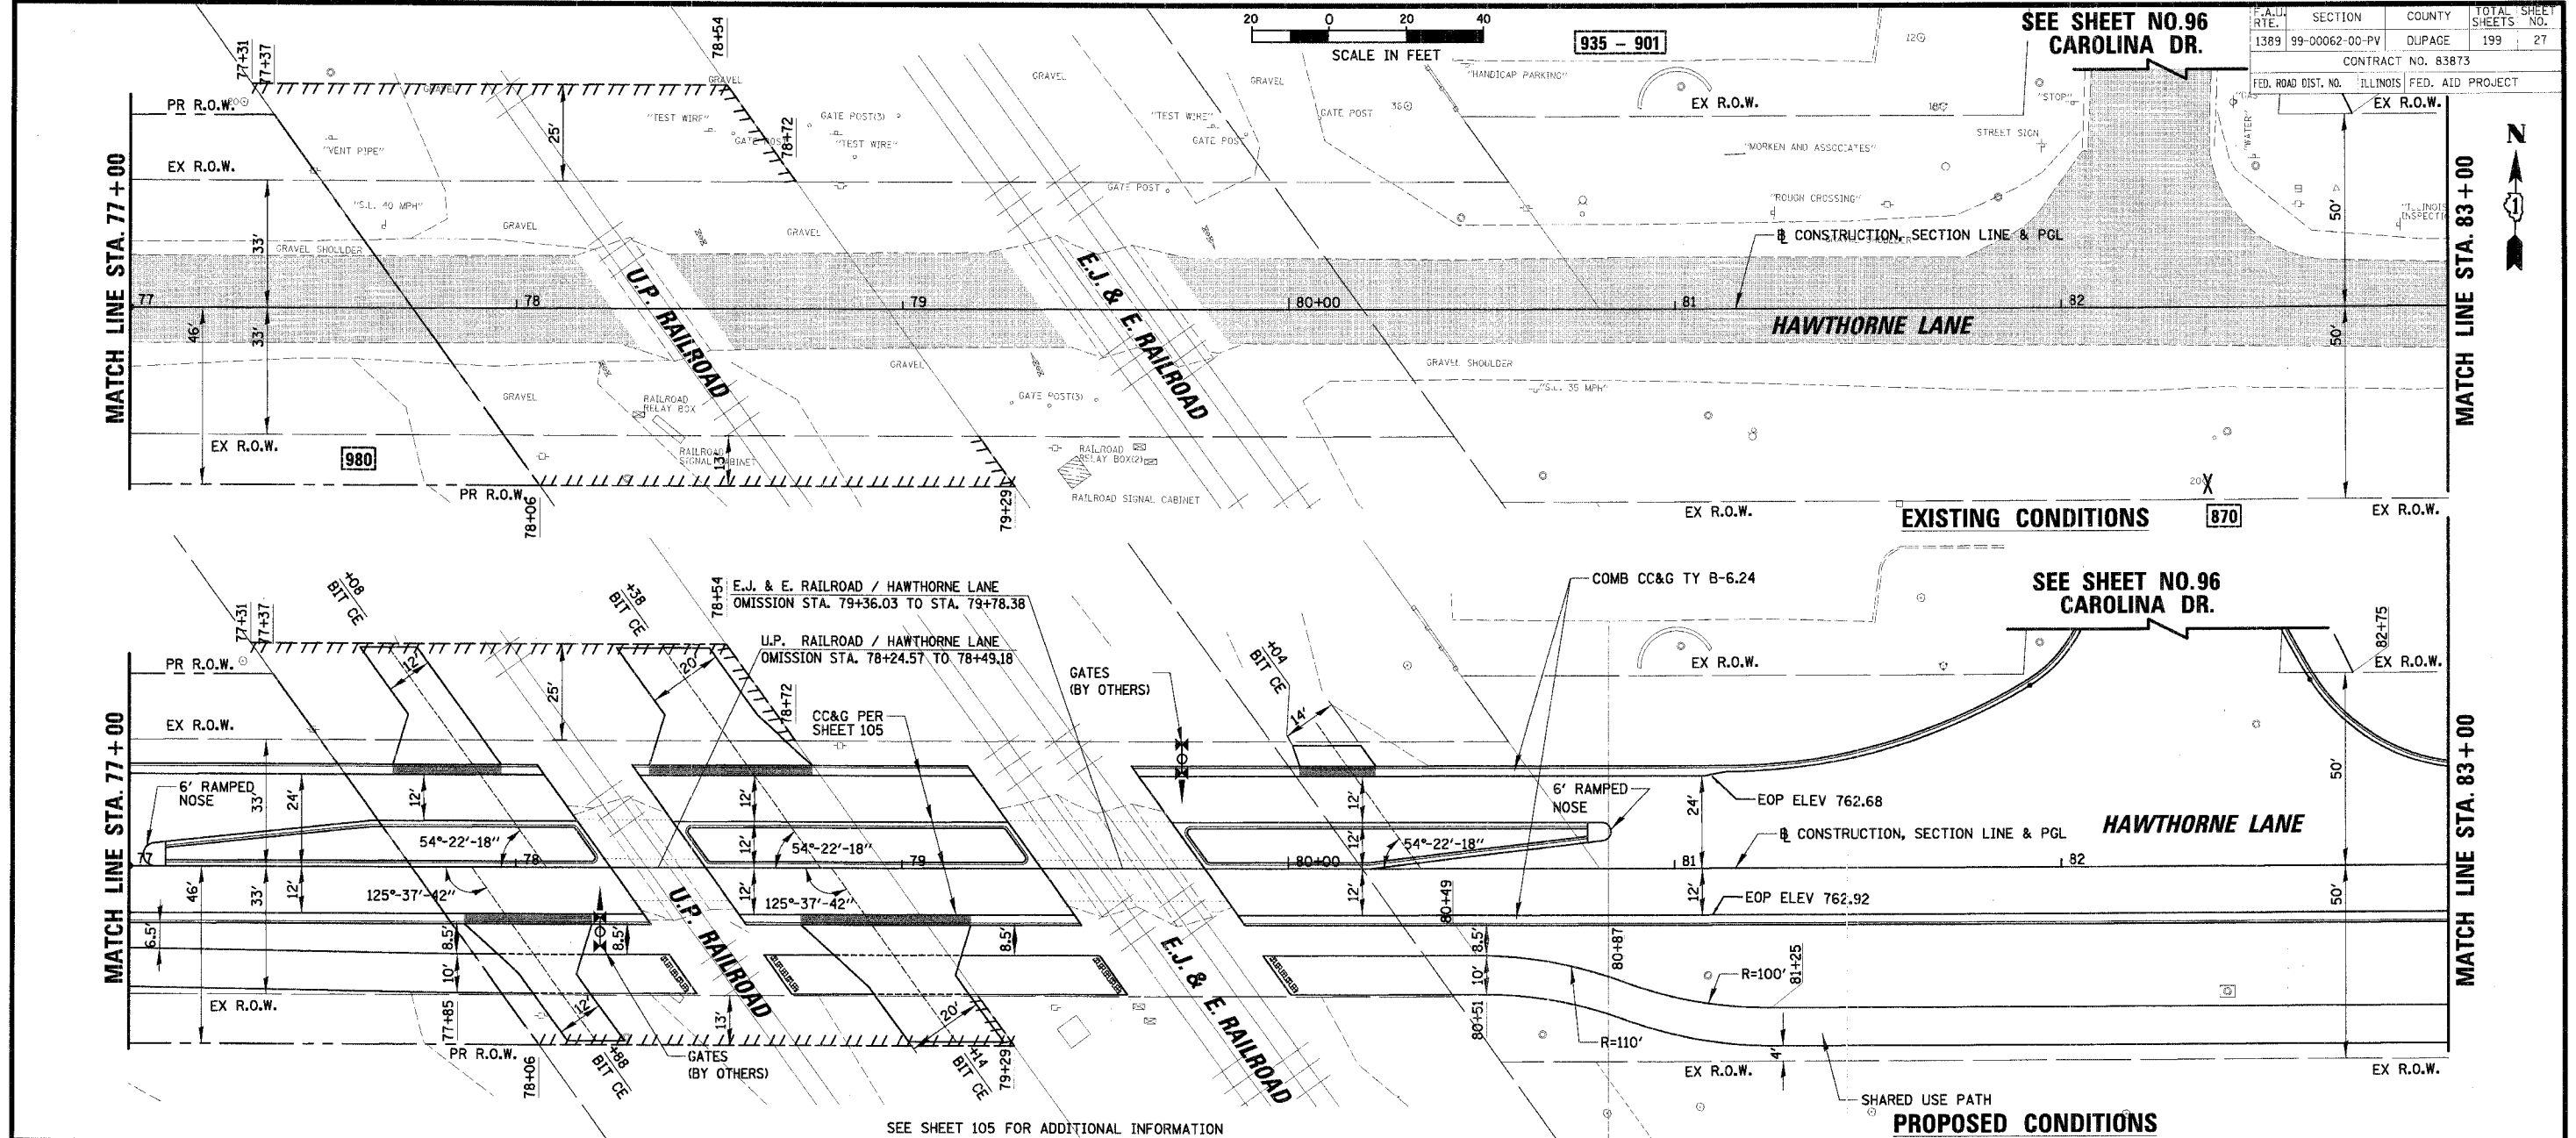

ILLINOIS DEPARTMENT OF TRANSPORTATION  
**PLAN AND PROFILE  
 HAWTHORNE LANE  
 STA. 77+00 TO STA. 83+00**  
 SCALE: VERT.: 1"=5'  
 HORIZ.: 1"=20'  
 DATE: 12/8/2006  
 DRAWN BY: PMM  
 DESIGN BY: BLL  
 CHECKED BY: JCS