

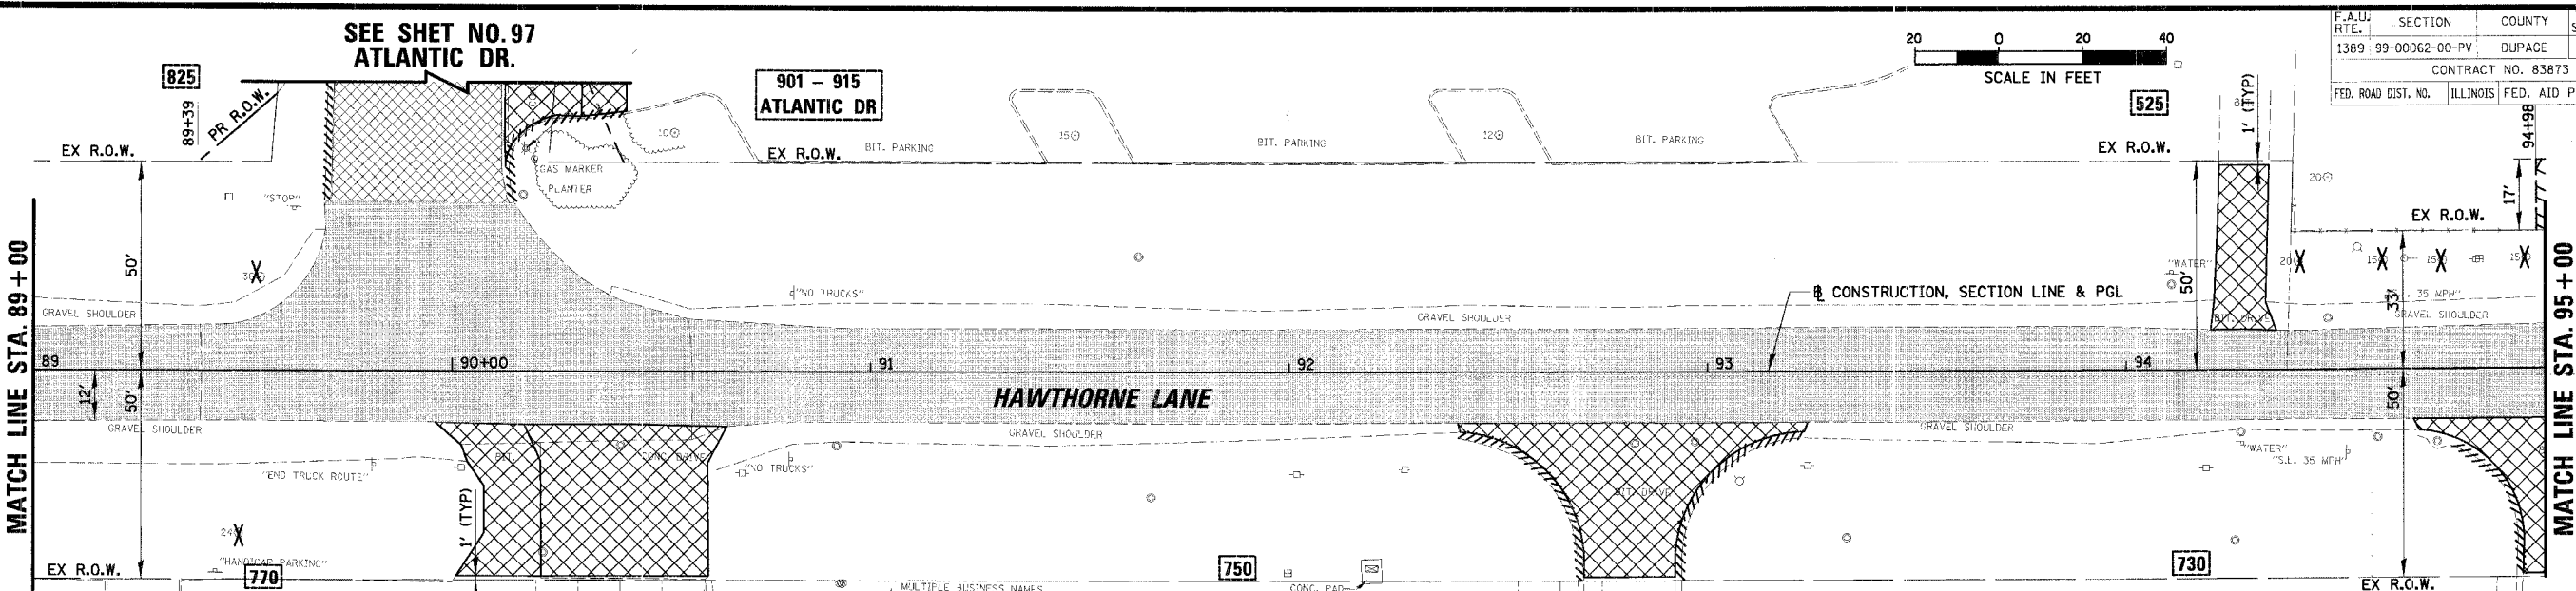
 


F.A.U. SECTION	COUNTY	TOTAL SHEETS	SHEET NO.
1389 99-00062-00-PV	DUPAGE	199	29
CONTRACT NO. 83873			
FED. ROAD DIST. NO. ILLINOIS FED. AID PROJECT			

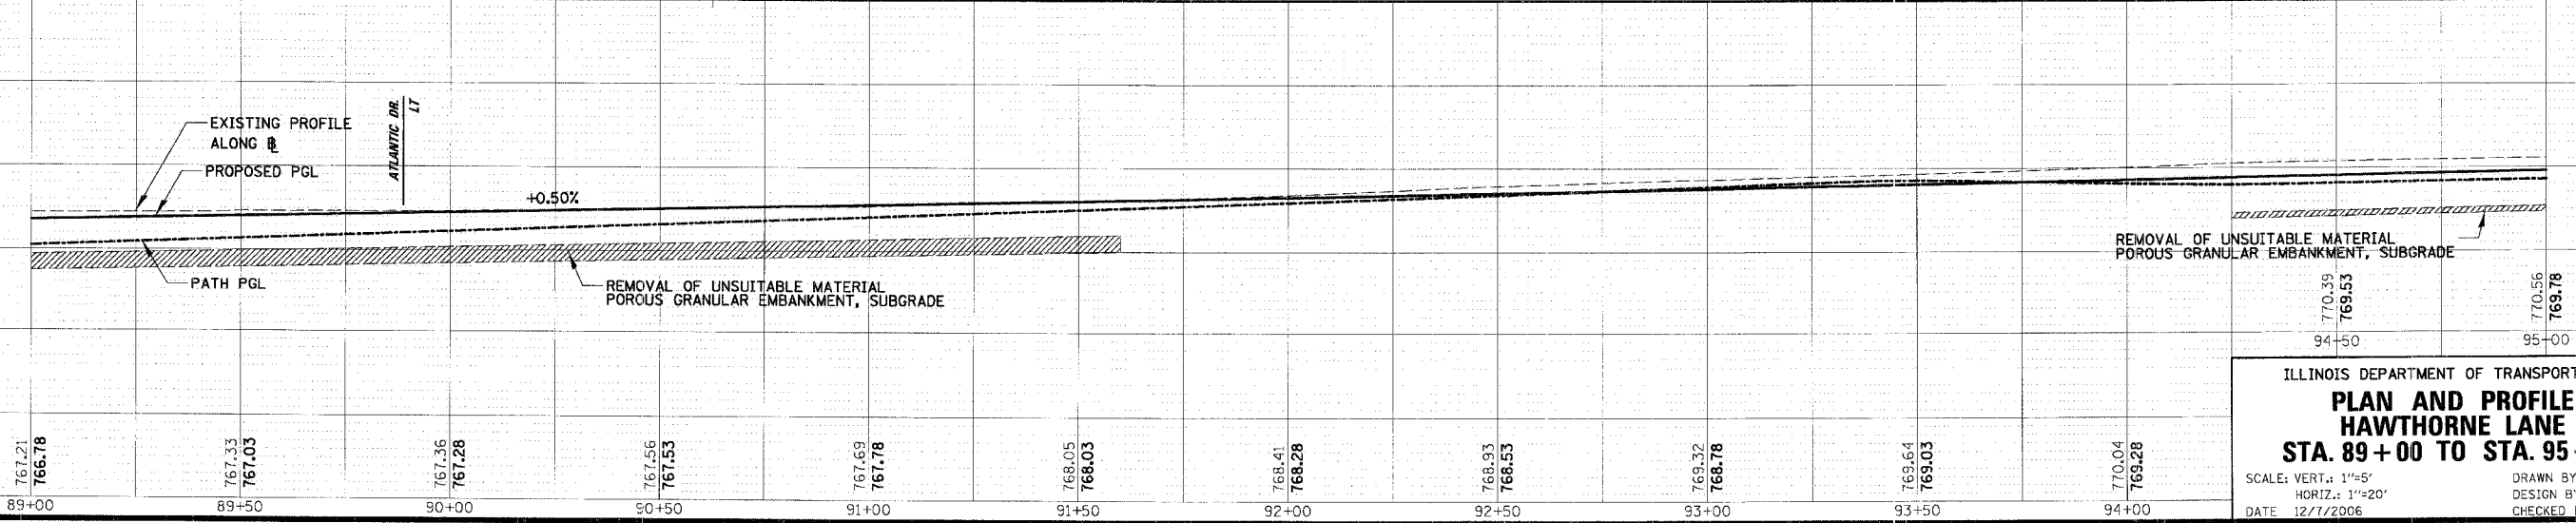

**EXISTING LEGEND**

PAVEMENT REMOVAL (HOT-MIX ASPHALT)	DRIVEWAY REMOVAL
HOT-MIX ASPHALT SURFACE REMOVAL, 2 3/4"	SIDEWALK REMOVAL
CURB AND GUTTER OR CURB REMOVAL	TREE REMOVAL (OF SIZE SHOWN)
FENCE REMOVAL	TEMPORARY FENCE

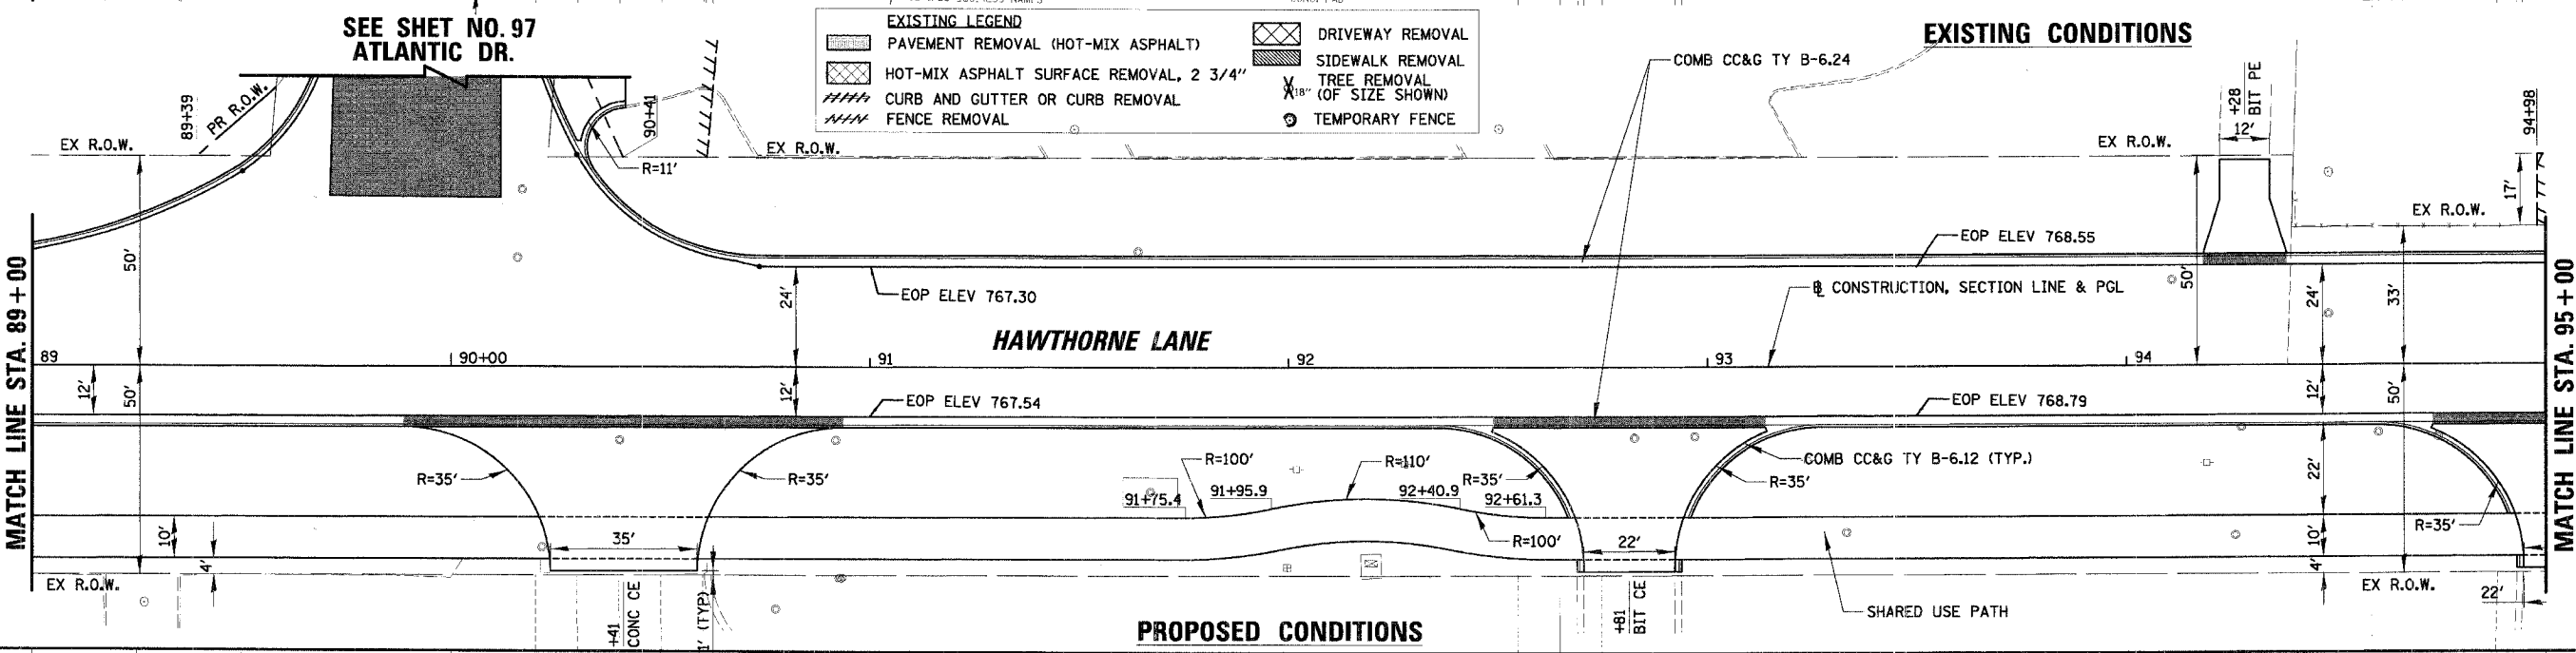

ILLINOIS DEPARTMENT OF TRANSPORTATION  
**PLAN AND PROFILE**  
**HAWTHORNE LANE**  
**STA. 89+00 TO STA. 95+00**  
 SCALE: VERT.: 1"=5'  
 HORIZ.: 1"=20'  
 DATE: 12/1/2006  
 DRAWN BY: PMM  
 DESIGN BY: BLL  
 CHECKED BY: JGS

DATE: \_\_\_\_\_ BY: \_\_\_\_\_

PLANNED BY: \_\_\_\_\_

DESIGNED BY: \_\_\_\_\_

CHECKED BY: \_\_\_\_\_

DATE: \_\_\_\_\_ BY: \_\_\_\_\_

PLAN NO.: \_\_\_\_\_

NOTE BOOK NO.: \_\_\_\_\_

FILE NAME: \_\_\_\_\_

DATE: \_\_\_\_\_ BY: \_\_\_\_\_

PROFILE NO.: \_\_\_\_\_

GROUP CHECKED: \_\_\_\_\_

PLOTTED: \_\_\_\_\_

NOTE BOOK NO.: \_\_\_\_\_

STRUCTURE: \_\_\_\_\_

NOTATION: \_\_\_\_\_

N:\West\CH\04479\04479.TBL

N:\West\CH\04479\Civil\04479\_12.RPP