

PLAN
 CHECKED BY: []
 DATE: []
 DRAWN BY: []
 DATE: []

PROFILE
 CHECKED BY: []
 DATE: []
 DRAWN BY: []
 DATE: []

MATCH LINE STA. 107 + 00



MATCH LINE STA. 107 + 00

MATCH LINE STA. 107 + 00


MATCH LINE STA. 113 + 00

MATCH LINE STA. 113 + 00

MATCH LINE STA. 113 + 00

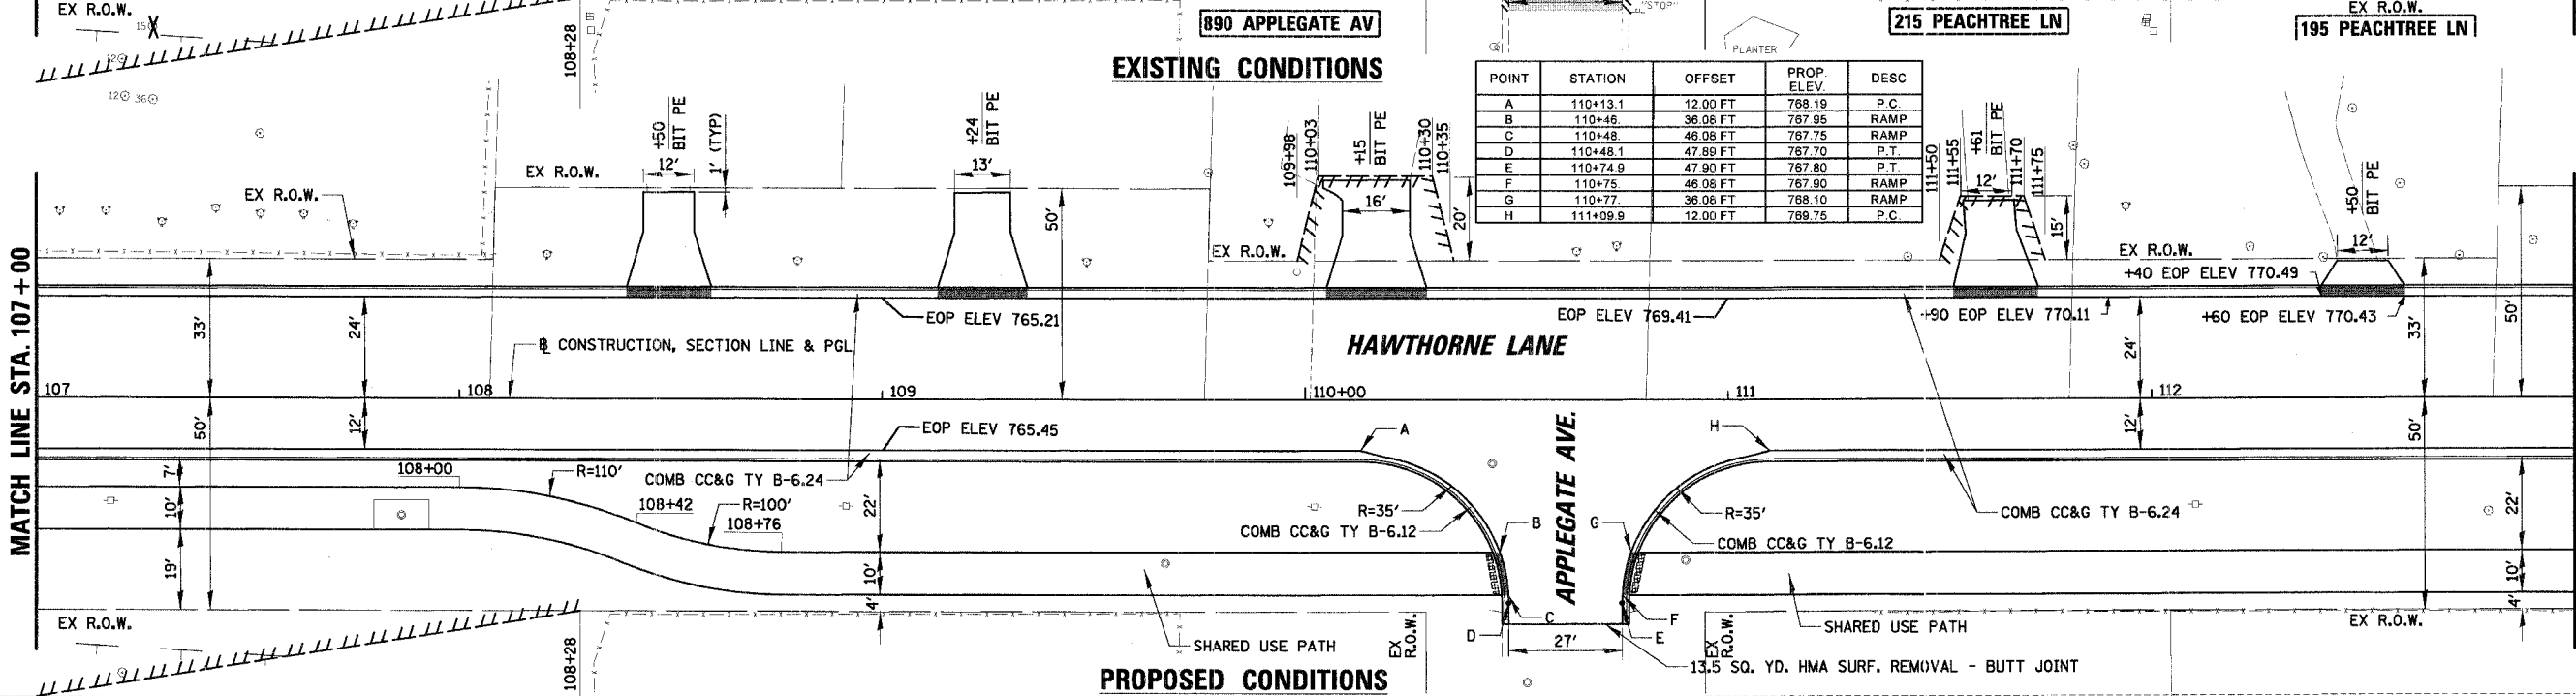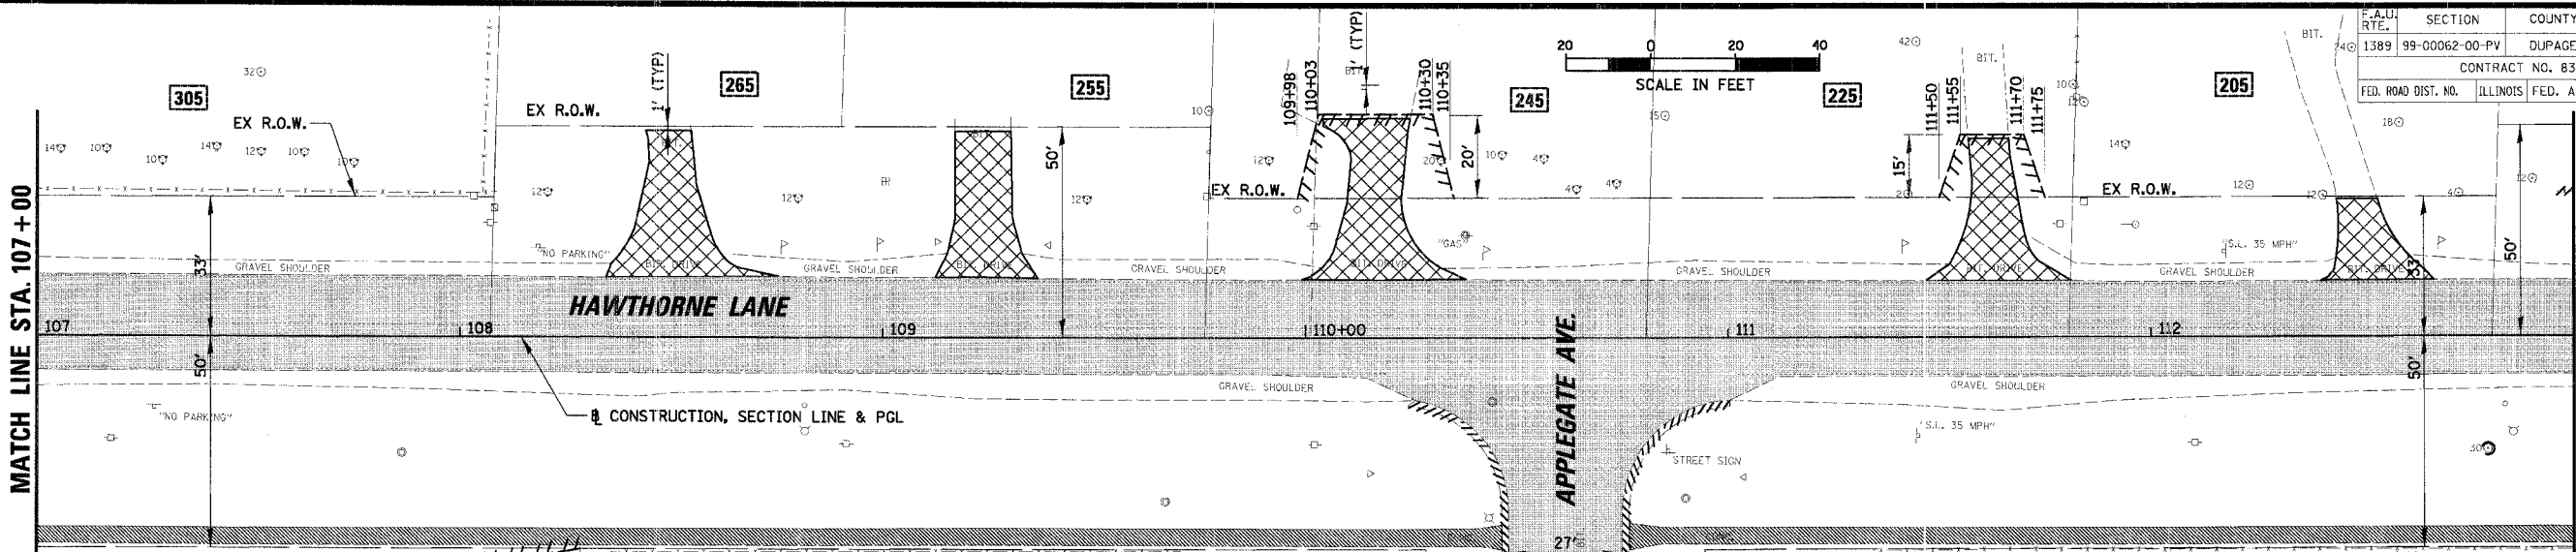

POINT	STATION	OFFSET	PROP. ELEV.	DESC.
A	110+13.1	12.00 FT	768.19	P.C.
B	110+46	36.08 FT	767.95	RAMP
C	110+48	46.08 FT	767.75	RAMP
D	110+48.1	47.89 FT	767.70	P.T.
E	110+74.9	47.90 FT	767.80	P.T.
F	110+75	46.08 FT	767.90	RAMP
G	110+77	36.06 FT	768.10	RAMP
H	111+09.9	12.00 FT	768.75	P.C.

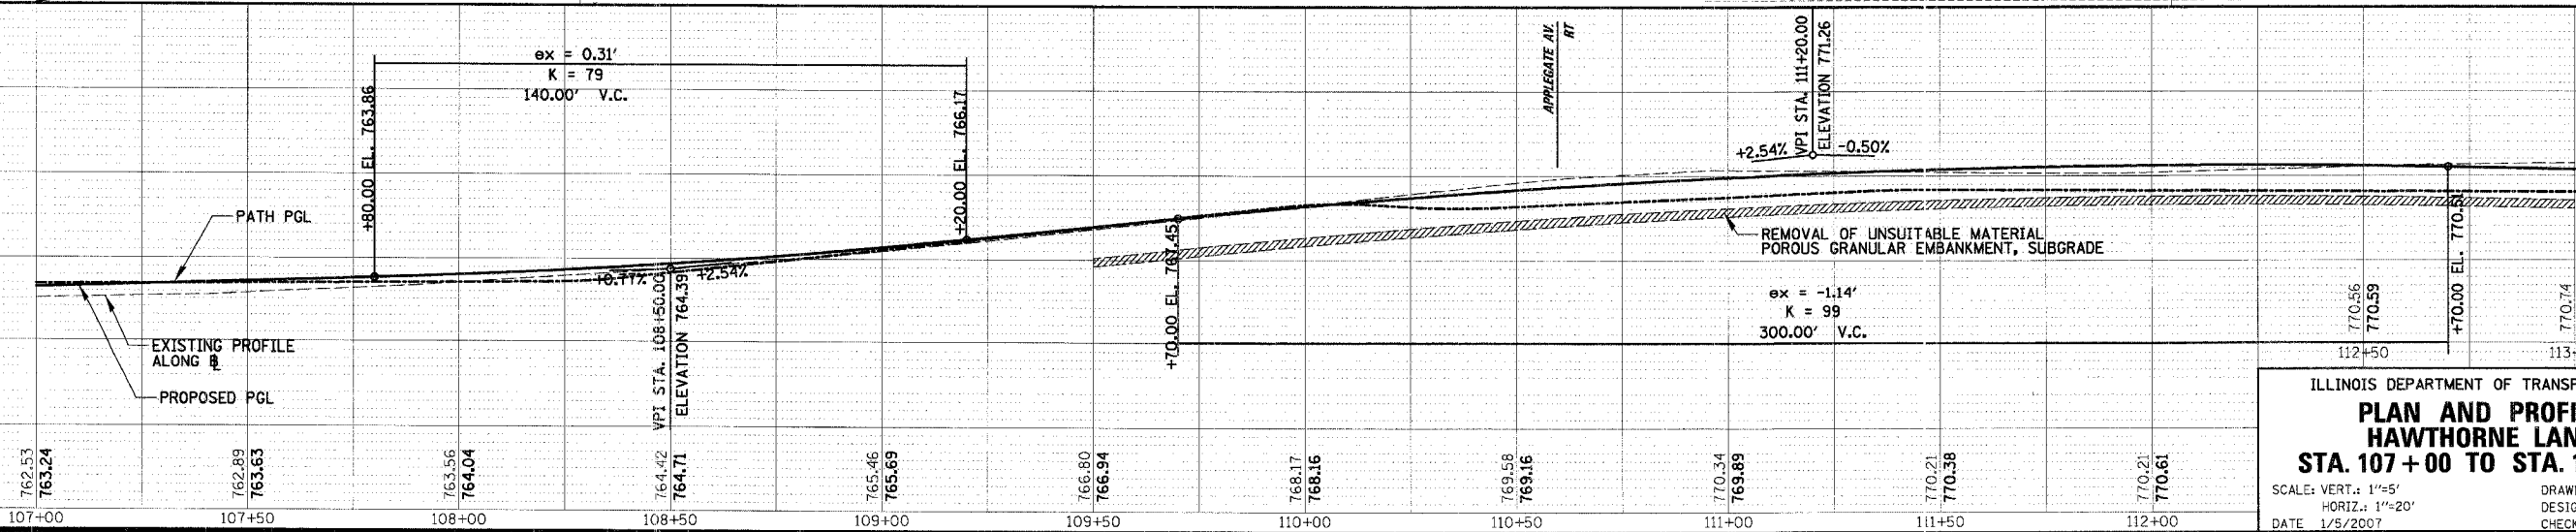

ILLINOIS DEPARTMENT OF TRANSPORTATION
PLAN AND PROFILE
HAWTHORNE LANE
STA. 107 + 00 TO STA. 113 + 00
 SCALE: VERT.: 1"=5'
 HORIZ.: 1"=20'
 DATE: 1/9/2007
 DRAWN BY: PMM
 DESIGN BY: BLL
 CHECKED BY: JCS