



- EXISTING LEGEND**
- PAVEMENT REMOVAL (HOT-MIX ASPHALT)
  - HOT-MIX ASPHALT SURFACE REMOVAL, 2 3/4"
  - CURB AND GUTTER OR CURB REMOVAL
  - FENCE REMOVAL
  - DRIVEWAY REMOVAL
  - SIDEWALK REMOVAL
  - TREE REMOVAL (OF SIZE SHOWN)
  - TEMPORARY FENCE

- PROPOSED LEGEND**
- TEMPORARY EASEMENT
  - BUILDING ADDRESS
  - TYPE A RAMP
  - COMB CC&G (DEPRESSED)
  - DETECTABLE WARNINGS
  - HOT-MIX ASPHALT SURFACE COURSE, MIX "D", N70; 2" LEVELING BINDER (MACHINE METHOD), N50; 3/4"

**EXISTING CONDITIONS**

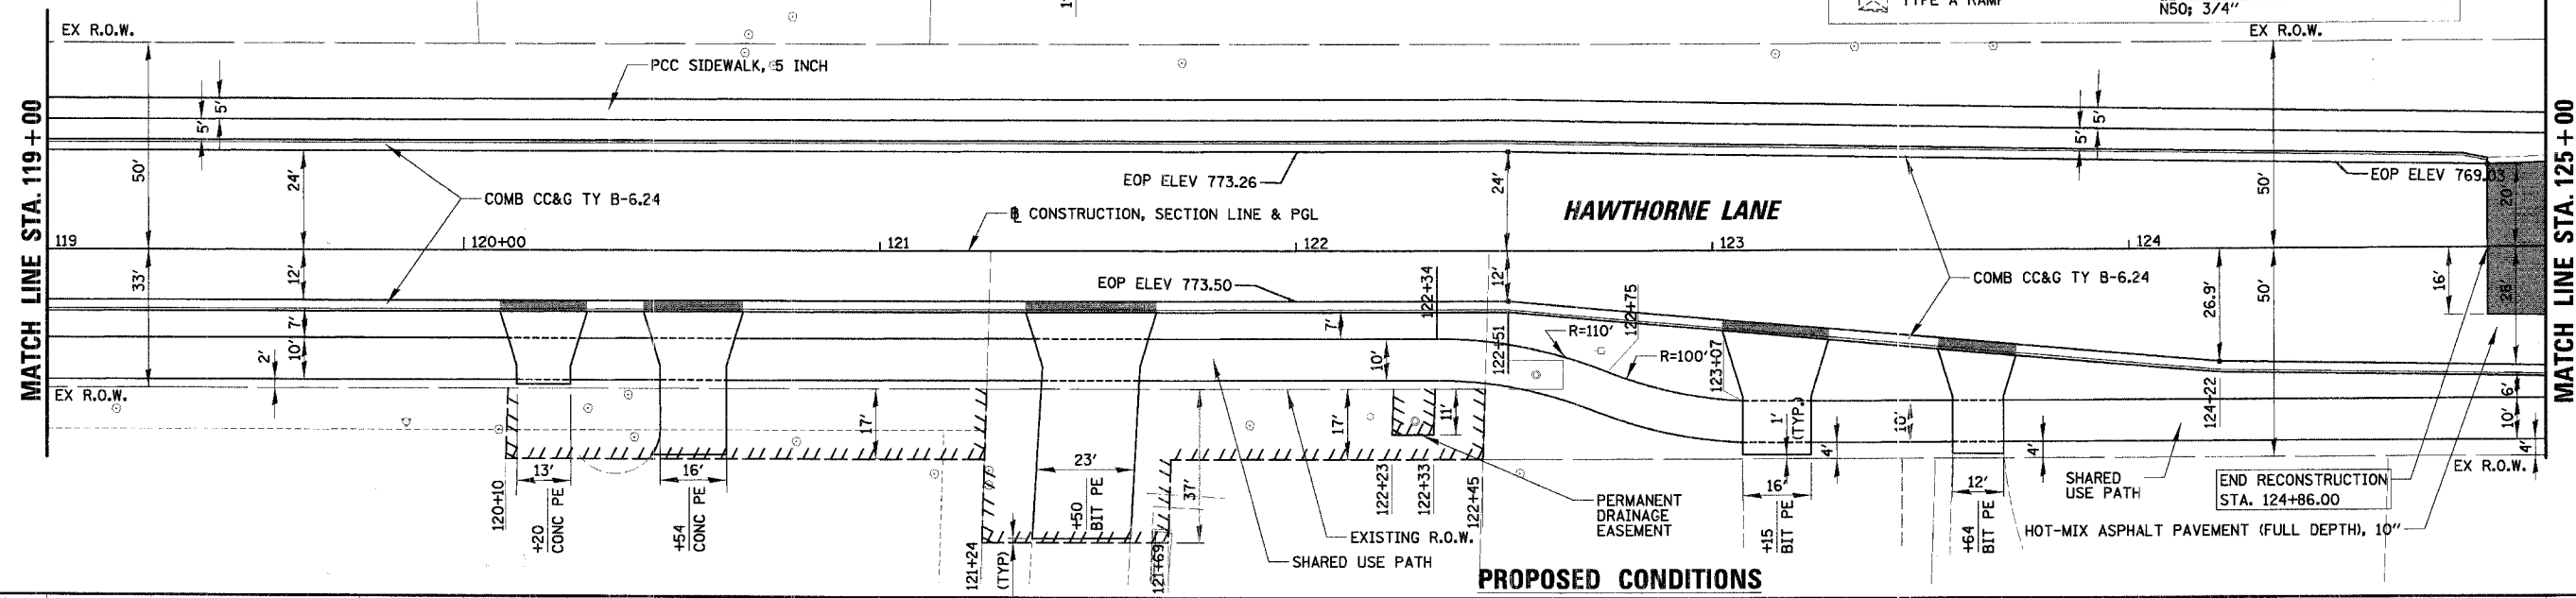

**PROPOSED CONDITIONS**

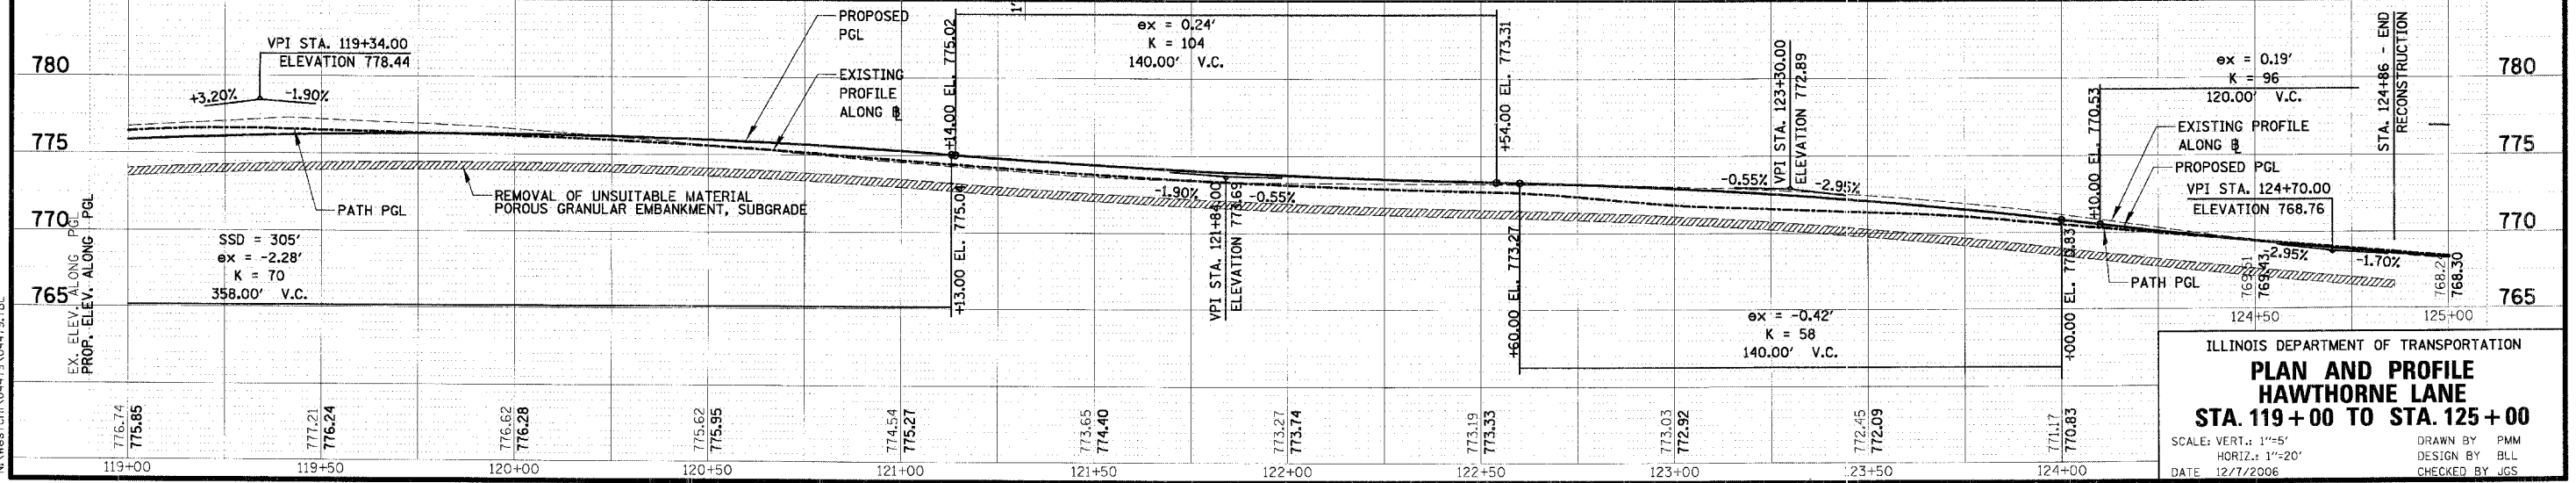

ILLINOIS DEPARTMENT OF TRANSPORTATION  
**PLAN AND PROFILE**  
**HAWTHORNE LANE**  
**STA. 119+00 TO STA. 125+00**  
 SCALE: VERT.: 1"=5'  
 HORIZ.: 1"=20'  
 DATE: 12/7/2006  
 DRAWN BY: PMM  
 DESIGN BY: BLL  
 CHECKED BY: JGS

DATE: \_\_\_\_\_ BY: \_\_\_\_\_  
 PLAN  
 DRAWN BY: \_\_\_\_\_  
 CHECKED BY: \_\_\_\_\_  
 DATE: \_\_\_\_\_

DATE: \_\_\_\_\_ BY: \_\_\_\_\_  
 PROFILE  
 DRAWN BY: \_\_\_\_\_  
 CHECKED BY: \_\_\_\_\_  
 DATE: \_\_\_\_\_

N:\WestCh\04479\04479.TBL

N:\WestCh\04479\Civil\04479\_17.RPP