
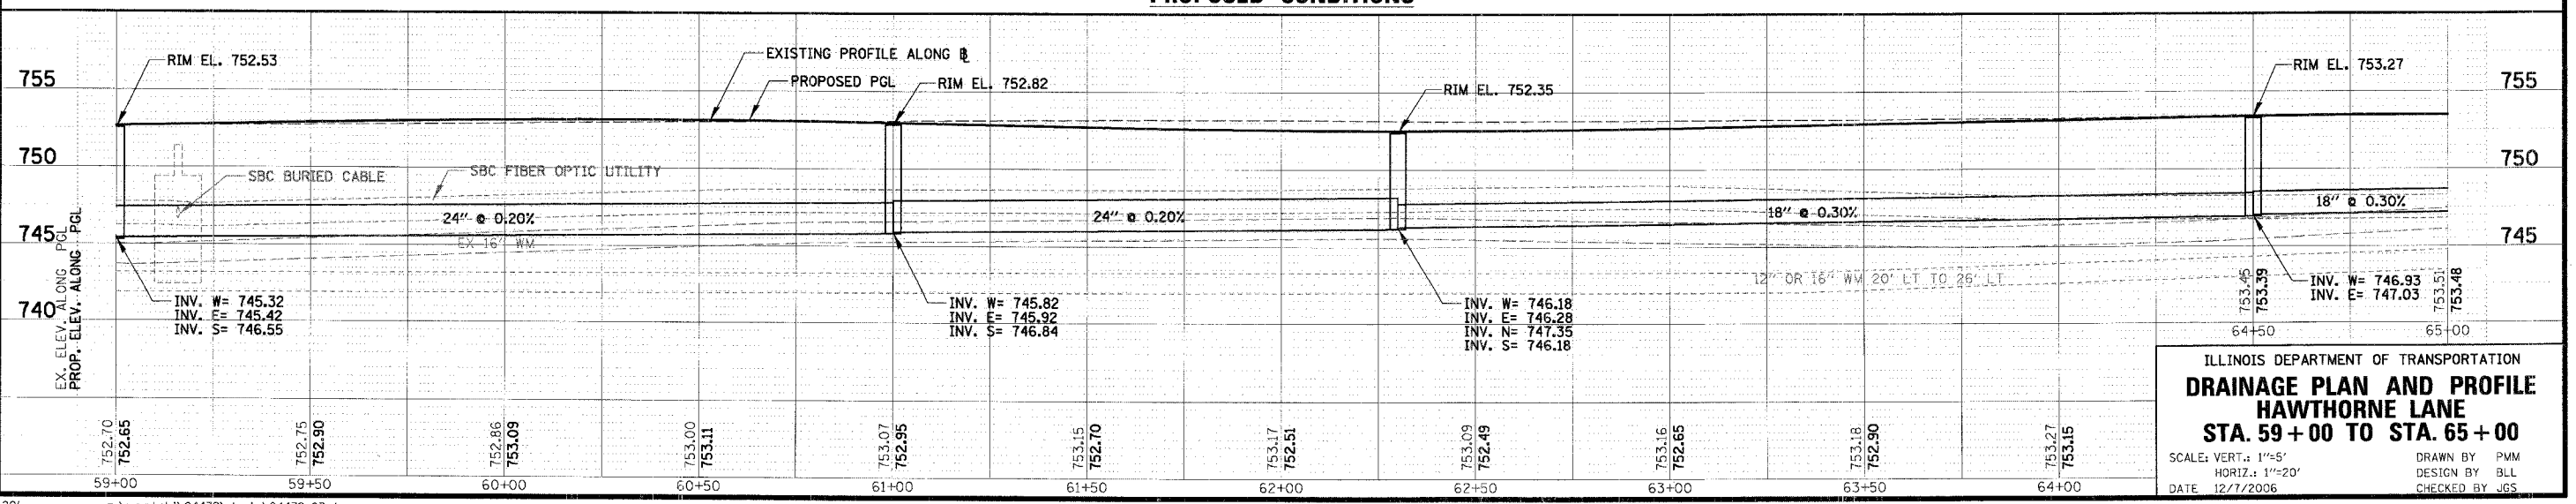


LEGEND

[R] REMOVAL	[AB] ABANDON	* PROPERTY HAS NO CITY WATER OR SANITARY SERVICES
[RI] REMOVAL, BY OTHERS	[ADJ] ADJUST	NOTE: 1. PROPOSED CONDITIONS HAVE EXISTING UTILITIES NOT SHOWN TO BE RELOCATED. CONTRACTOR TO VERIFY THESE FACILITIES AS WELL AS RELOCATED UTILITY FACILITIES (NOT SHOWN).
[REC] RECONSTRUCT	[AI] ADJUST, BY OTHERS	2. FOR DETAILS SEE SHEETS 100 TO 101.
[REL] RELOCATE		

///// STRM SEW/ CULVERT REMOVAL

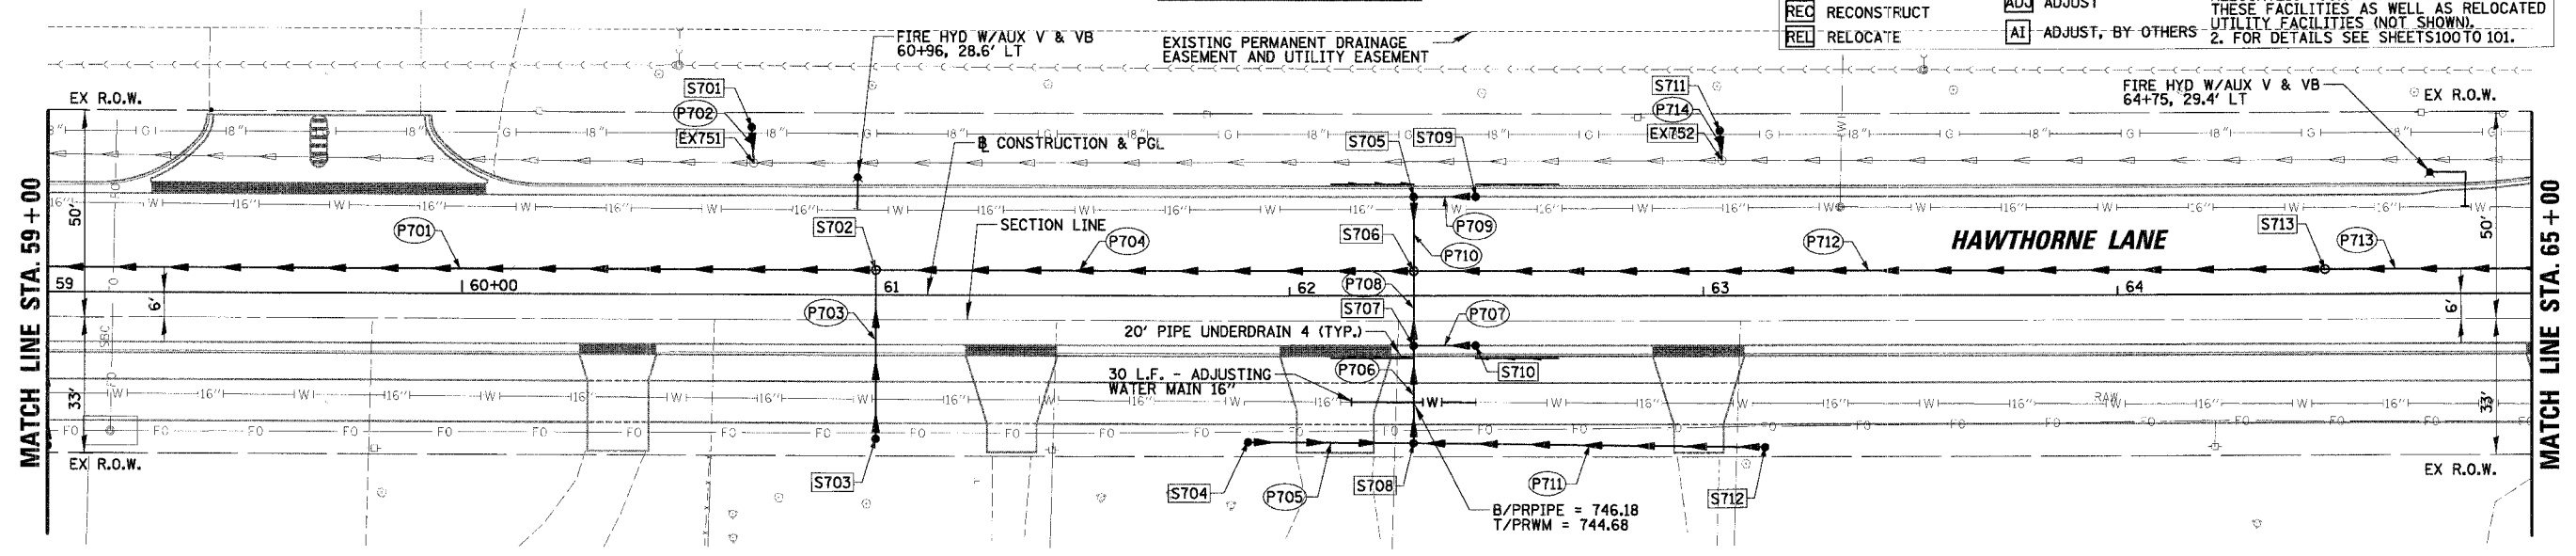

ILLINOIS DEPARTMENT OF TRANSPORTATION
DRAINAGE PLAN AND PROFILE
HAWTHORNE LANE
STA. 59+00 TO STA. 65+00

SCALE: VERT.: 1"=5'
 HORIZ.: 1"=20'

DATE: 12/7/2006

DRAWN BY: PVM
 DESIGN BY: BLL
 CHECKED BY: JGS

DATE: _____ BY: _____
 PROJECT: _____
 DRAWING NO.: _____
 SHEET NO.: _____

DATE: _____ BY: _____
 PROJECT: _____
 DRAWING NO.: _____
 SHEET NO.: _____

N:\westchl\04479\04479.tbl
 n:\westchl\04479\drain\04479_07.dwg