
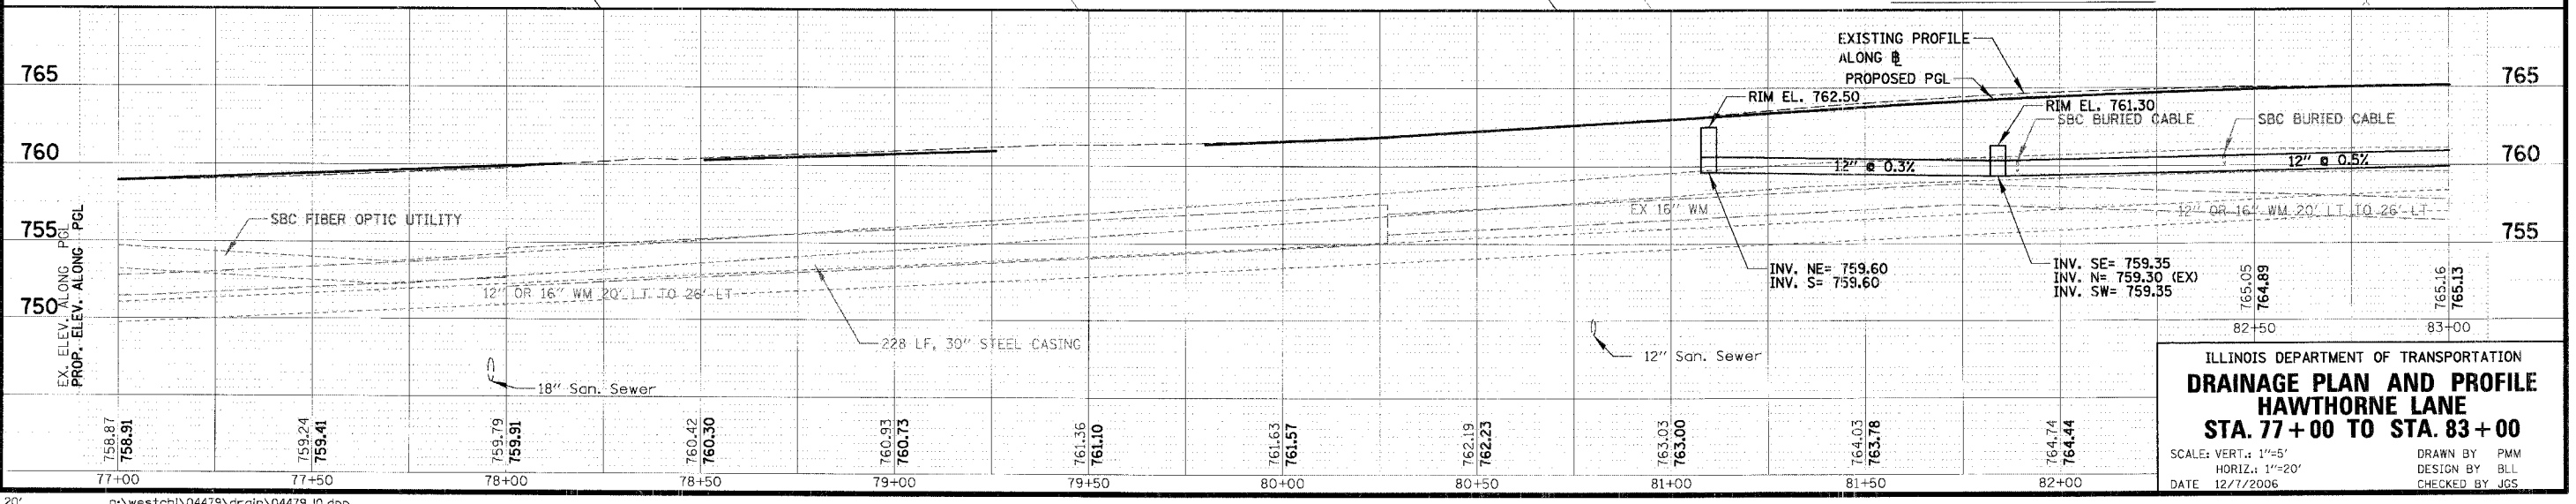


LEGEND

R REMOVAL	STRM SEW/ CULVERT REMOVAL	* PROPERTY HAS NO CITY WATER OR SANITARY SERVICES
RI REMOVAL, BY OTHERS	AB ABANDON	NOTE: 1. PROPOSED CONDITIONS HAVE EXISTING UTILITIES NOT SHOWN TO BE RELOCATED, CONTRACTOR TO VERIFY THESE FACILITIES AS WELL AS RELOCATED UTILITY FACILITIES (NOT SHOWN). 2. FOR DETAILS SEE SHEETS 100 TO 101.
REC RECONSTRUCT	ADJ ADJUST	
REL RELOCATE	AI ADJUST, BY OTHERS	

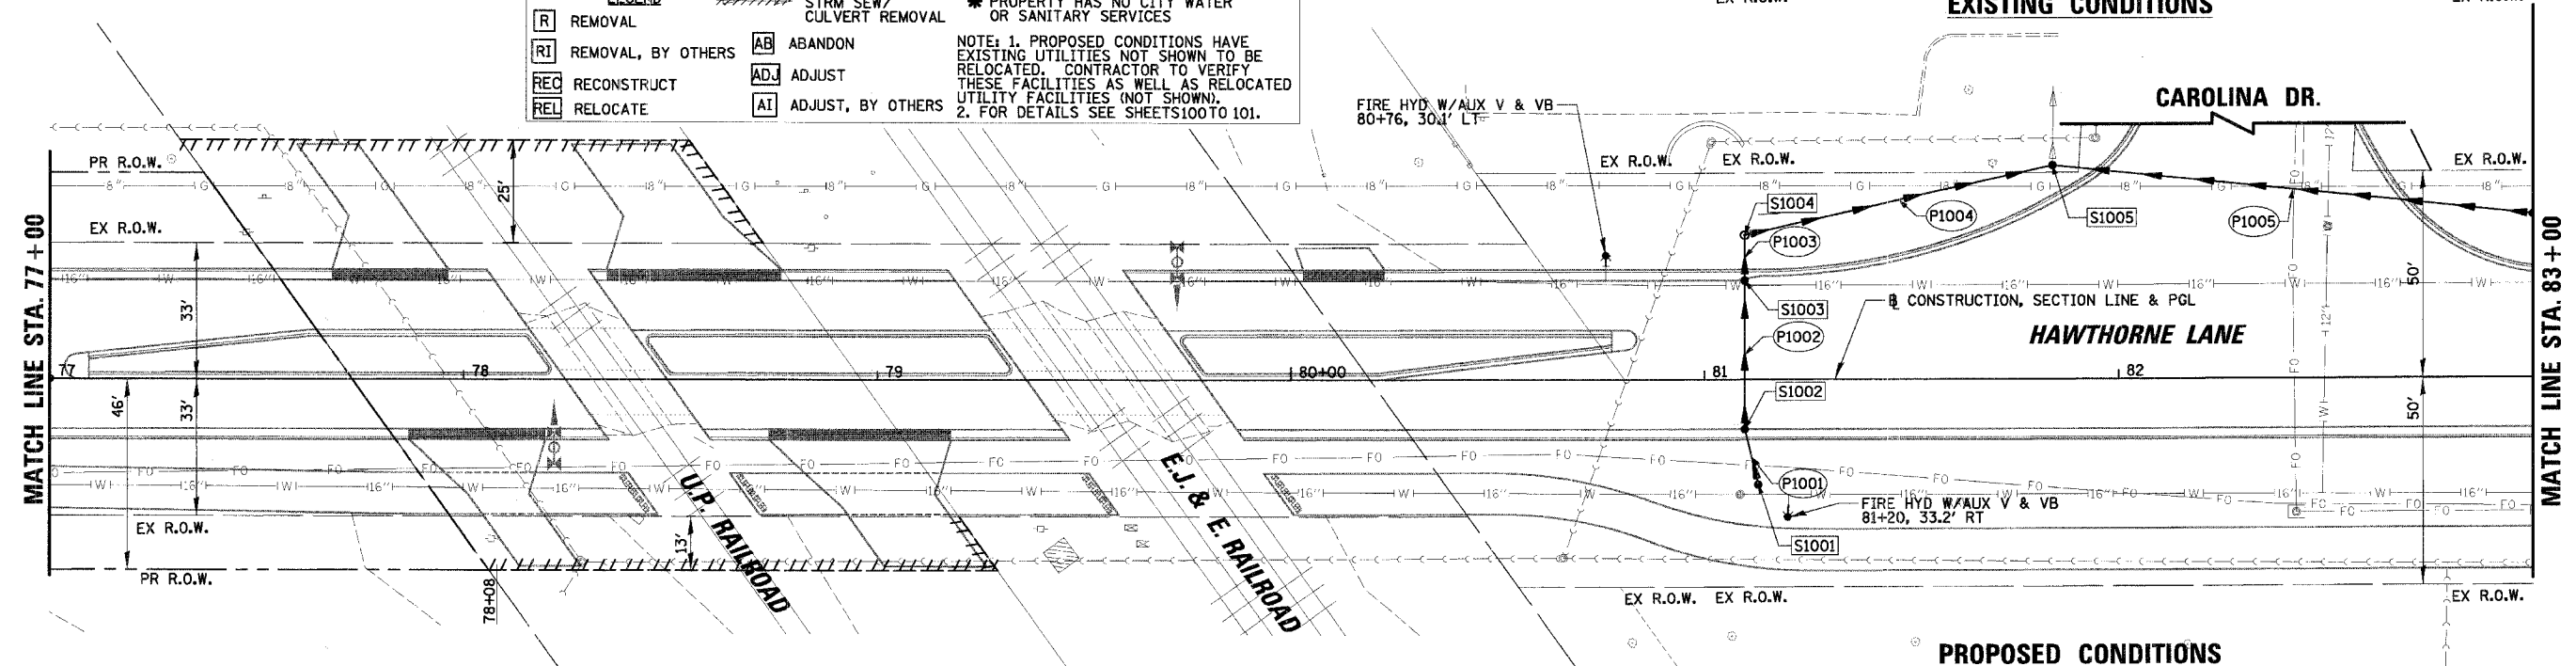

ILLINOIS DEPARTMENT OF TRANSPORTATION
DRAINAGE PLAN AND PROFILE
STATION 77+00 TO STA. 83+00

SCALE: VERT. 1"=5'
HORIZ. 1"=20'
DATE 12/7/2006

DRAWN BY PMM
DESIGN BY BLL
CHECKED BY JGS

PI	AN	DATE

PROFILE	SURVEYED	DATE

N:\WestChl\04479\04479.tbl
N:\WestChl\04479\drain\04479_10.cpl