



LEGEND

R REMOVAL	AB ABANDON	* PROPERTY HAS NO CITY WATER OR SANITARY SERVICES
RI REMOVAL, BY OTHERS	ADJ ADJUST	NOTE: 1. PROPOSED CONDITIONS HAVE EXISTING UTILITIES NOT SHOWN TO BE RELOCATED. CONTRACTOR TO VERIFY THESE FACILITIES AS WELL AS RELOCATED UTILITY FACILITIES (NOT SHOWN). 2. FOR DETAILS SEE SHEETS 100 TO 101.
REC RECONSTRUCT	AI ADJUST, BY OTHERS	
REL RELOCATE		

EXISTING CONDITIONS

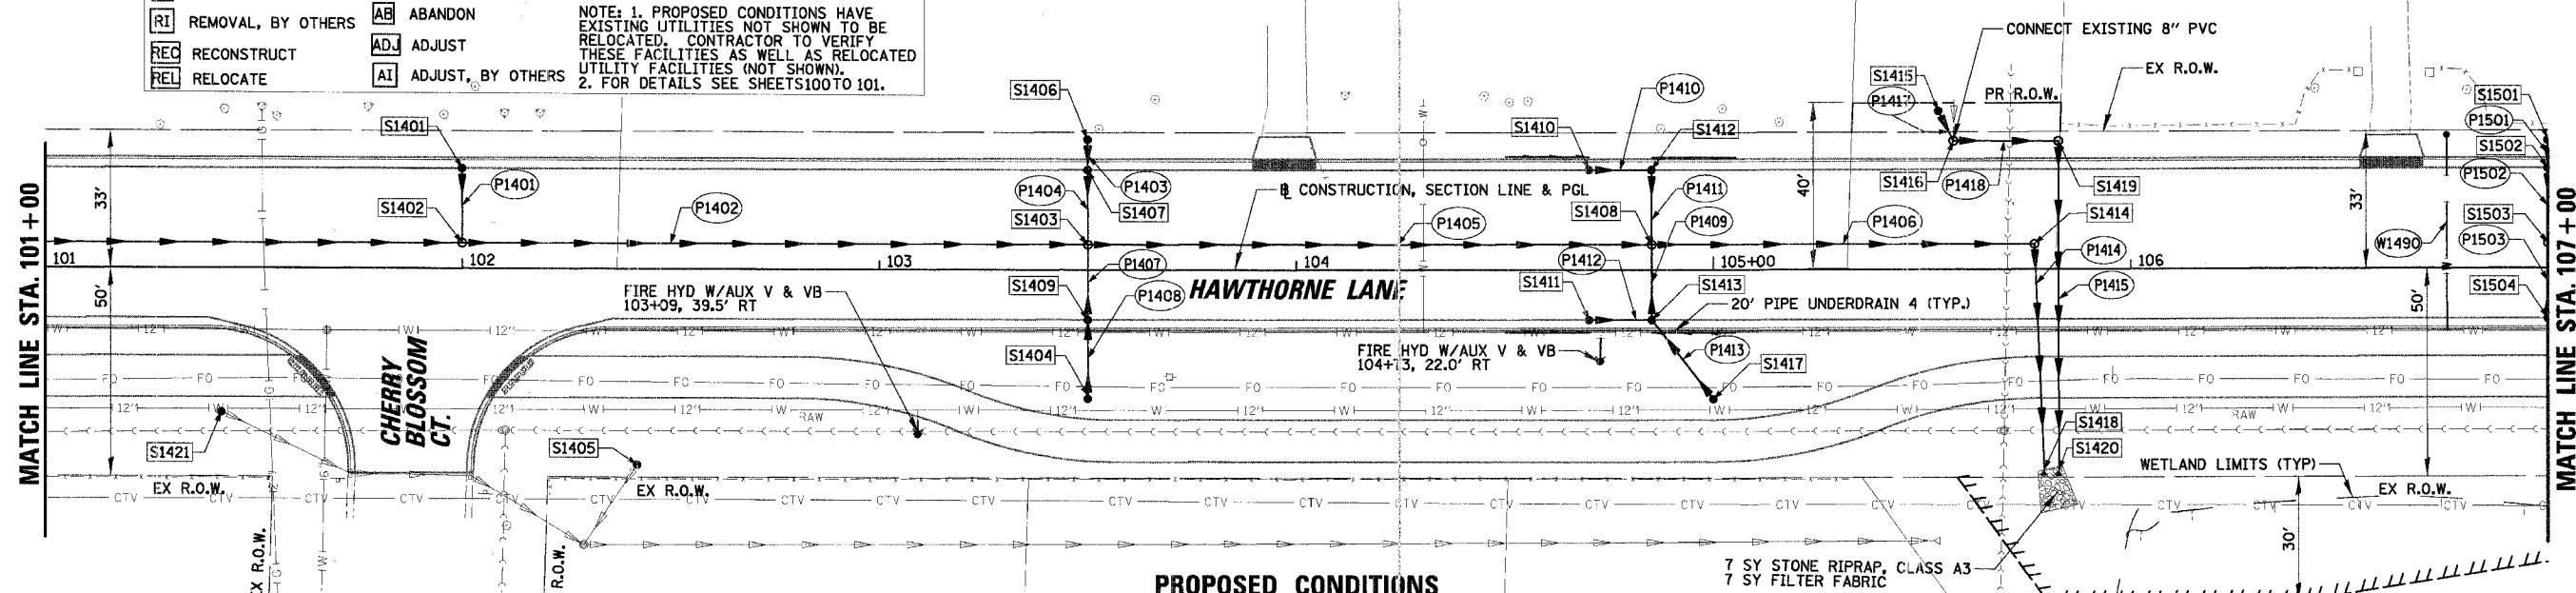

PROPOSED CONDITIONS

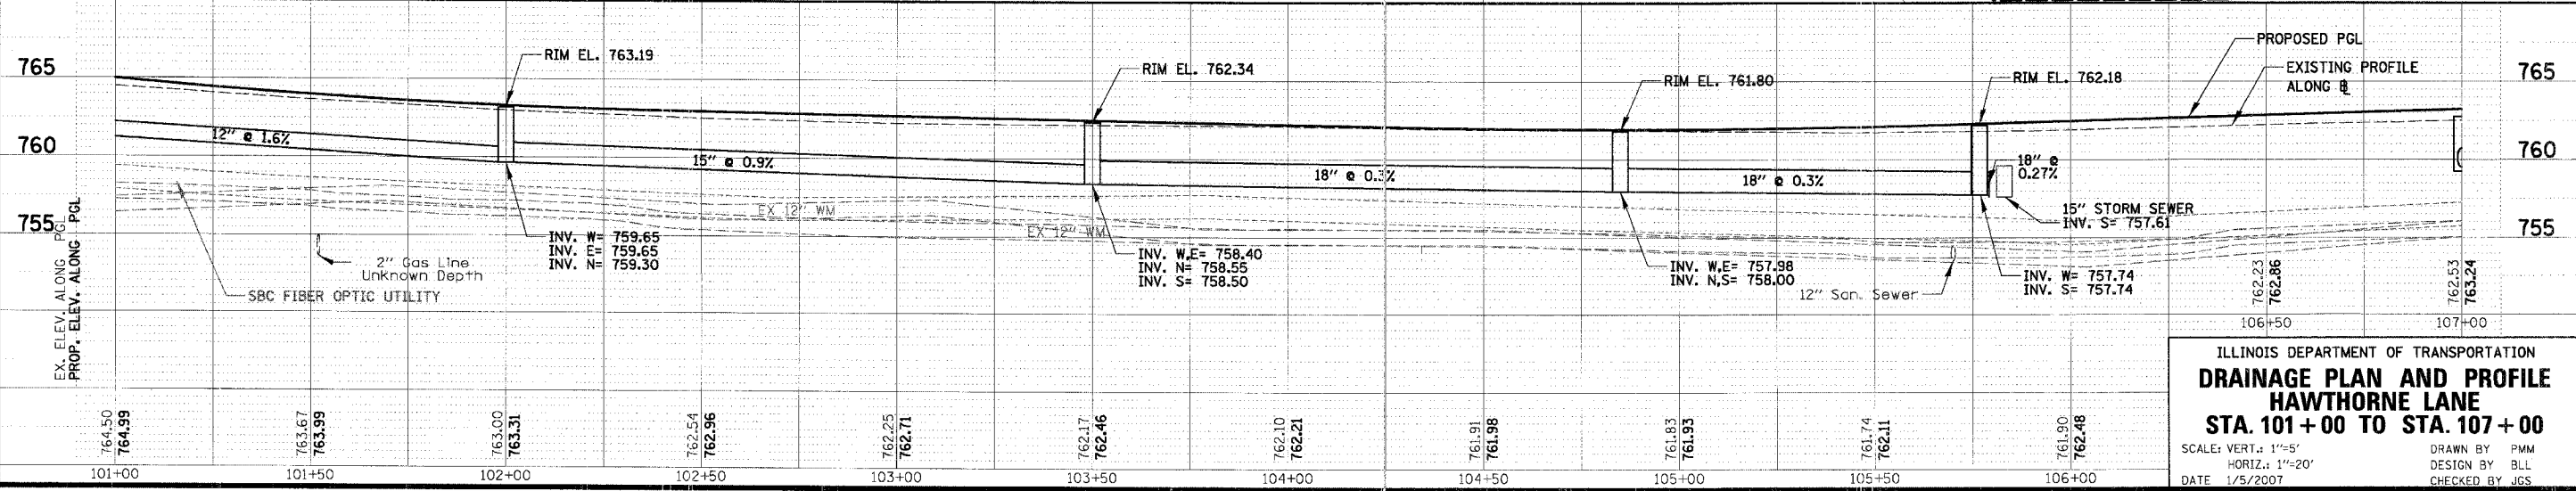

ILLINOIS DEPARTMENT OF TRANSPORTATION
DRAINAGE PLAN AND PROFILE
HAWTHORNE LANE
STA. 101+00 TO STA. 107+00

SCALE: VERT.: 1"=5'
 HORIZ.: 1"=20'
 DATE: 1/5/2007

DRAWN BY: PMM
 DESIGN BY: BLL
 CHECKED BY: JGS

DATE: _____ BY: _____
 REVISIONS:
 NO. DATE DESCRIPTION
 1. _____

DATE: _____ BY: _____
 REVISIONS:
 NO. DATE DESCRIPTION
 1. _____

M:\WestChl\04479\04479.dwg

M:\WestChl\04479\dr\aln\04479_14.dwg