
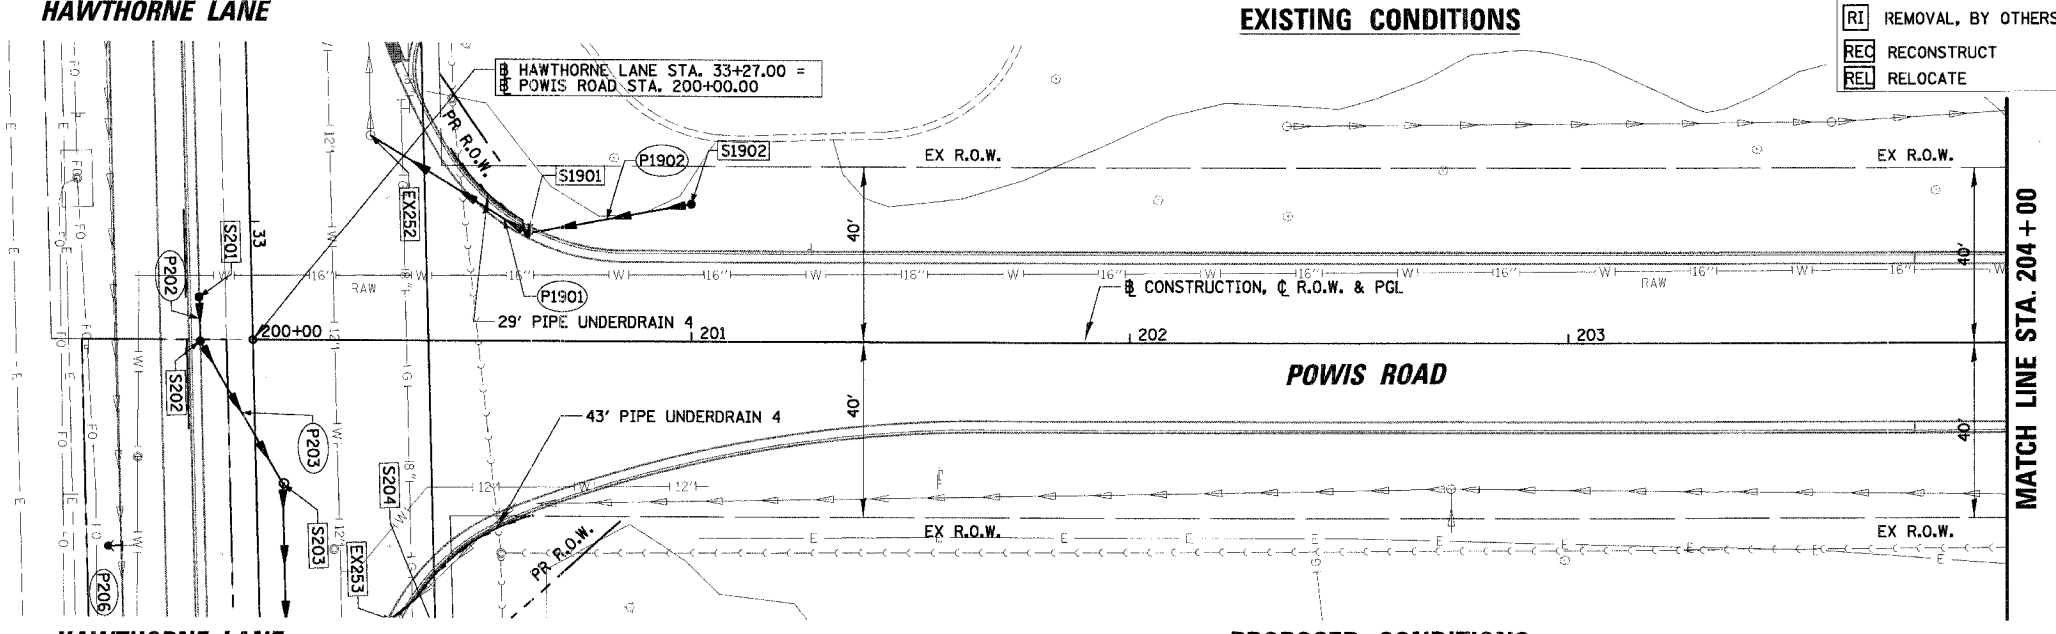
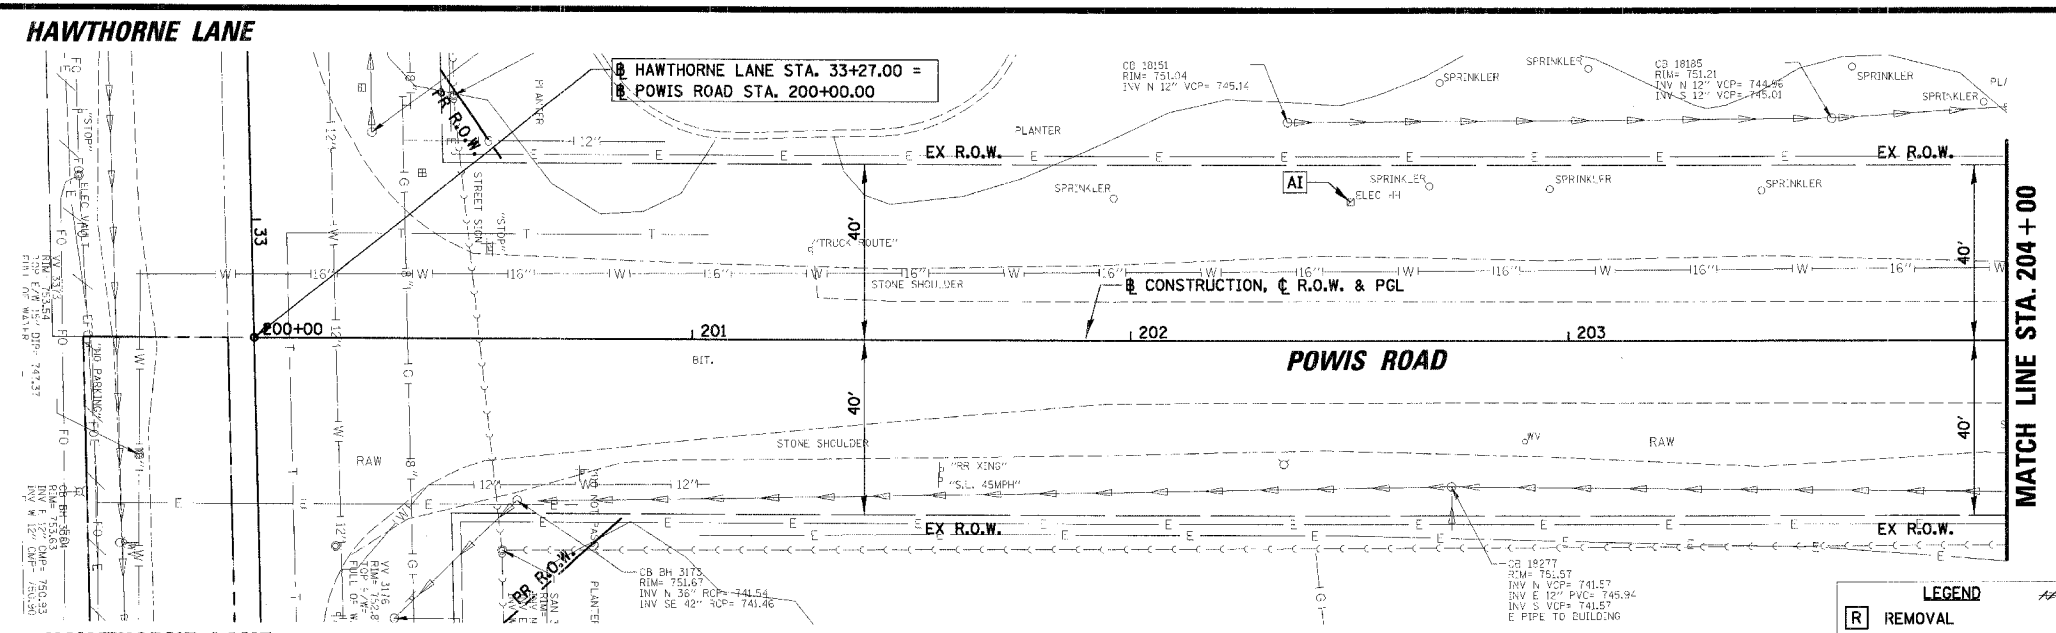



F.A.U. RTE.	SECTION	COUNTY	TOTAL SHEETS	SHEET NO.
1389	99-00062-00-PV1	DUPAGE	199	91
CONTRACT NO. 83873				
FED. ROAD DIST. NO. ILLINOIS FED. AID PROJECT				

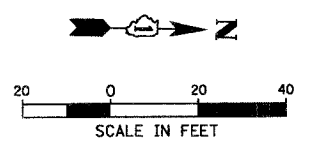

LEGEND

R REMOVAL	AB ABANDON	* PROPERTY HAS NO CITY WATER OR SANITARY SERVICES
RI REMOVAL, BY OTHERS	AD ADJUST	NOTE: 1. PROPOSED CONDITIONS HAVE EXISTING UTILITIES NOT SHOWN TO BE RELOCATED. CONTRACTOR TO VERIFY THESE FACILITIES AS WELL AS RELOCATED UTILITY FACILITIES (NOT SHOWN). 2. FOR DETAILS SEE SHEETS 100 TO 101.
REC RECONSTRUCT	AI ADJUST, BY OTHERS	
REL RELOCATE		

STRM SEW/ CULVERT REMOVAL

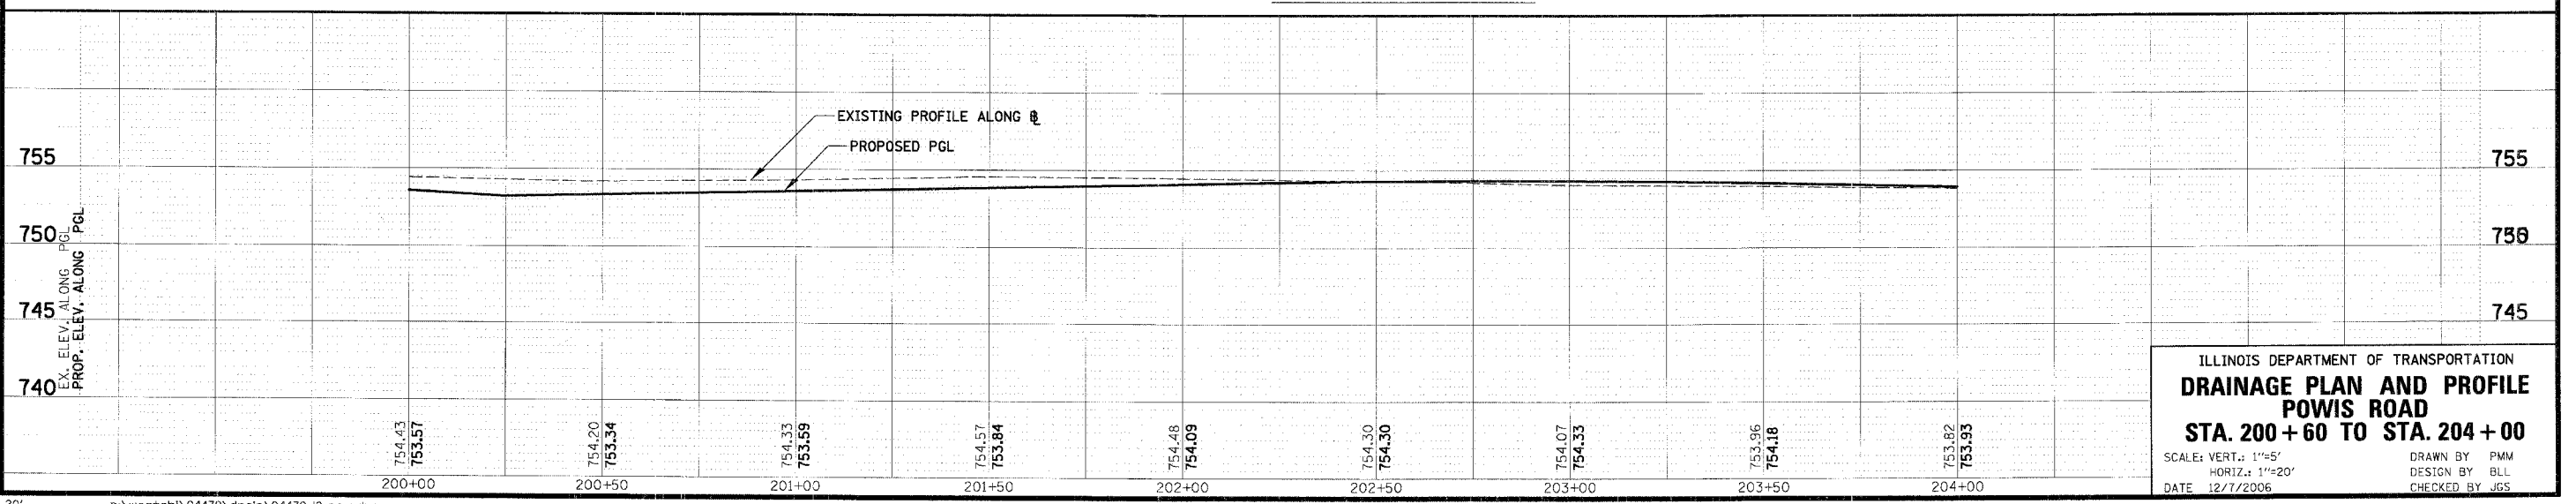

ILLINOIS DEPARTMENT OF TRANSPORTATION
DRAINAGE PLAN AND PROFILE
STA. 200+60 TO STA. 204+00
 SCALE: VERT. 1"=5'
 HORIZ. 1"=20'
 DATE 12/7/2006
 DRAWN BY PMM
 DESIGN BY BLL
 CHECKED BY JGS

DATE	BY

REVISIONS

NO.	DATE	DESCRIPTION

DATE	BY

REVISIONS

NO.	DATE	DESCRIPTION

n:\westchl\04479\04479.tbl