



EXISTING TOPOGRAPHY

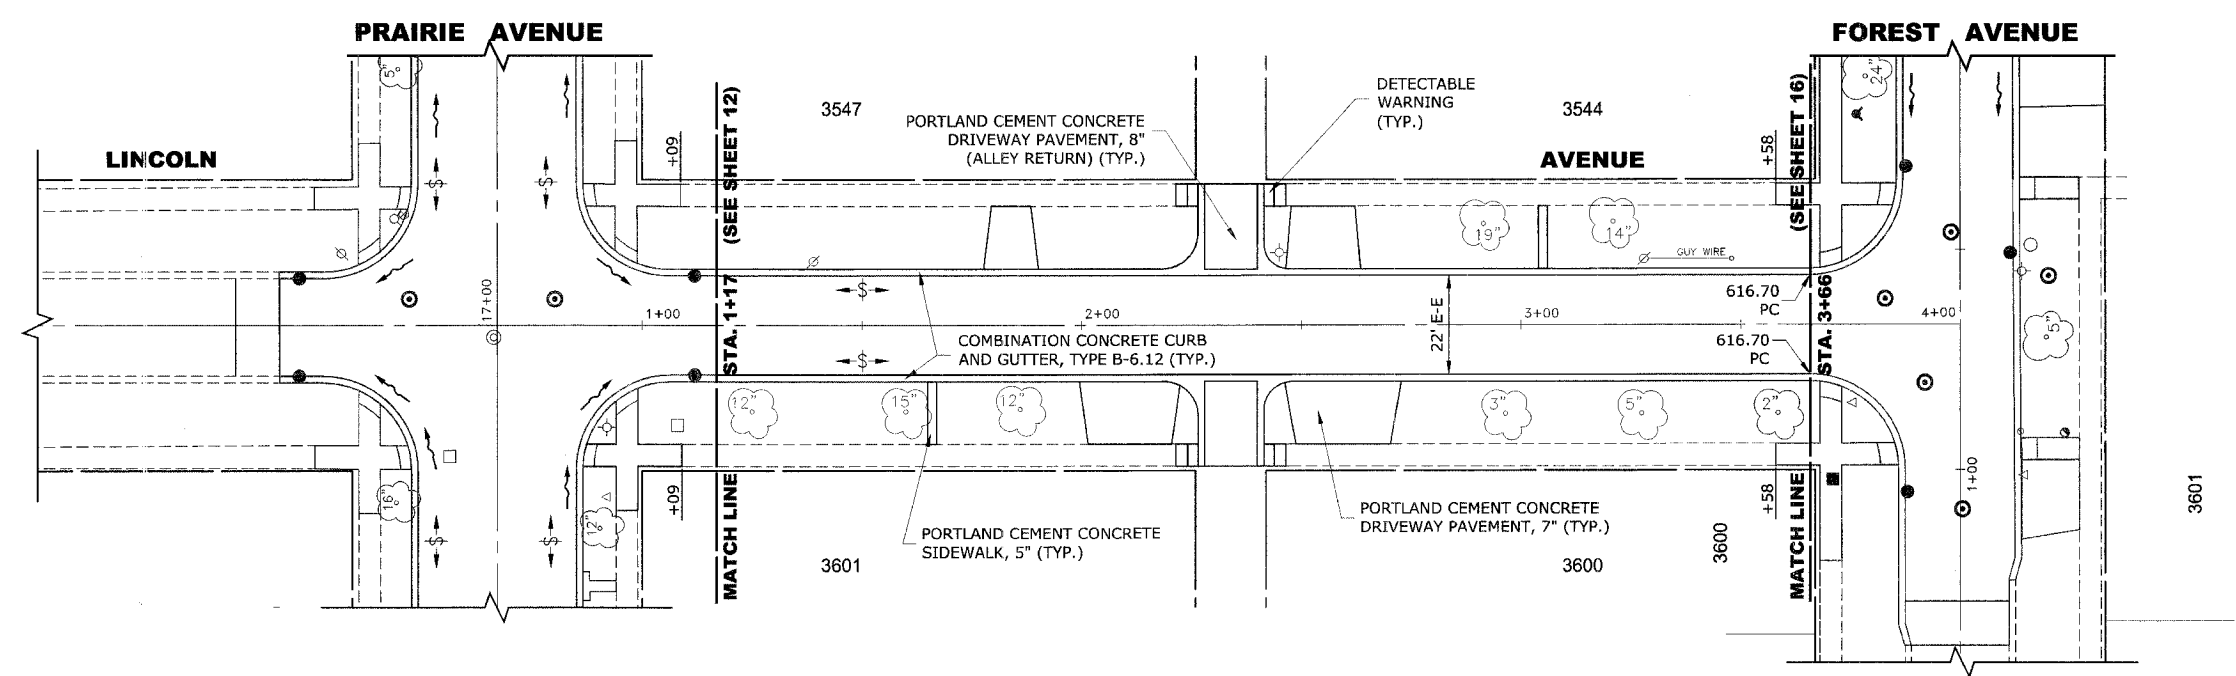

PROPOSED IMPROVEMENTS

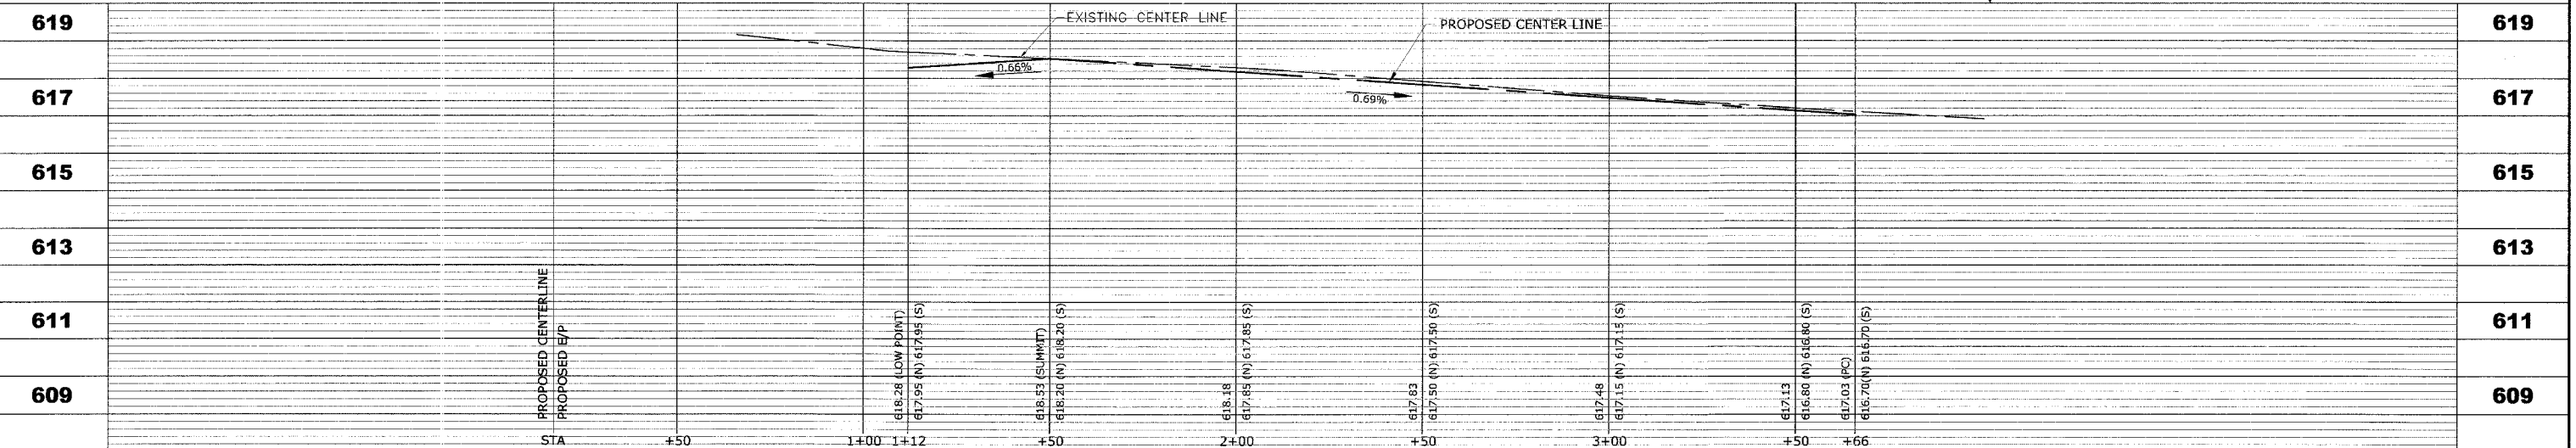

HANCOCK ENGINEERING ♦ Civil Engineers
 ♦ Municipal Consultants
 ♦ Established 1911

9933 Roosevelt Road
 Westchester, Illinois 60154-2780
 Phone: 708/865-0300
 Fax: 708/865-1212

**PRAIRIE AVENUE IMPROVEMENTS
 PHASE II
 VILLAGE OF BROOKFIELD, ILLINOIS**

**EXISTING AND PROPOSED
 PAVING PLAN AND PROFILE**

SCALE: H: 1"=20', V: 1"=2'
 DRAWN BY: MK/LEV
 BOOK NO.: #1475, #1504
 DATE: 10-6-06
 E.H.E. NO.: 125-04-26301

REVISION:

SHEET **15** / **47**

Drawing file: W:\Projects\12504263 - Prairie Ave 2nd Phase\Profile\Profile_Side Roads.dwg
 Oct 05, 2006 - 3:30pm