



EXISTING TOPOGRAPHY

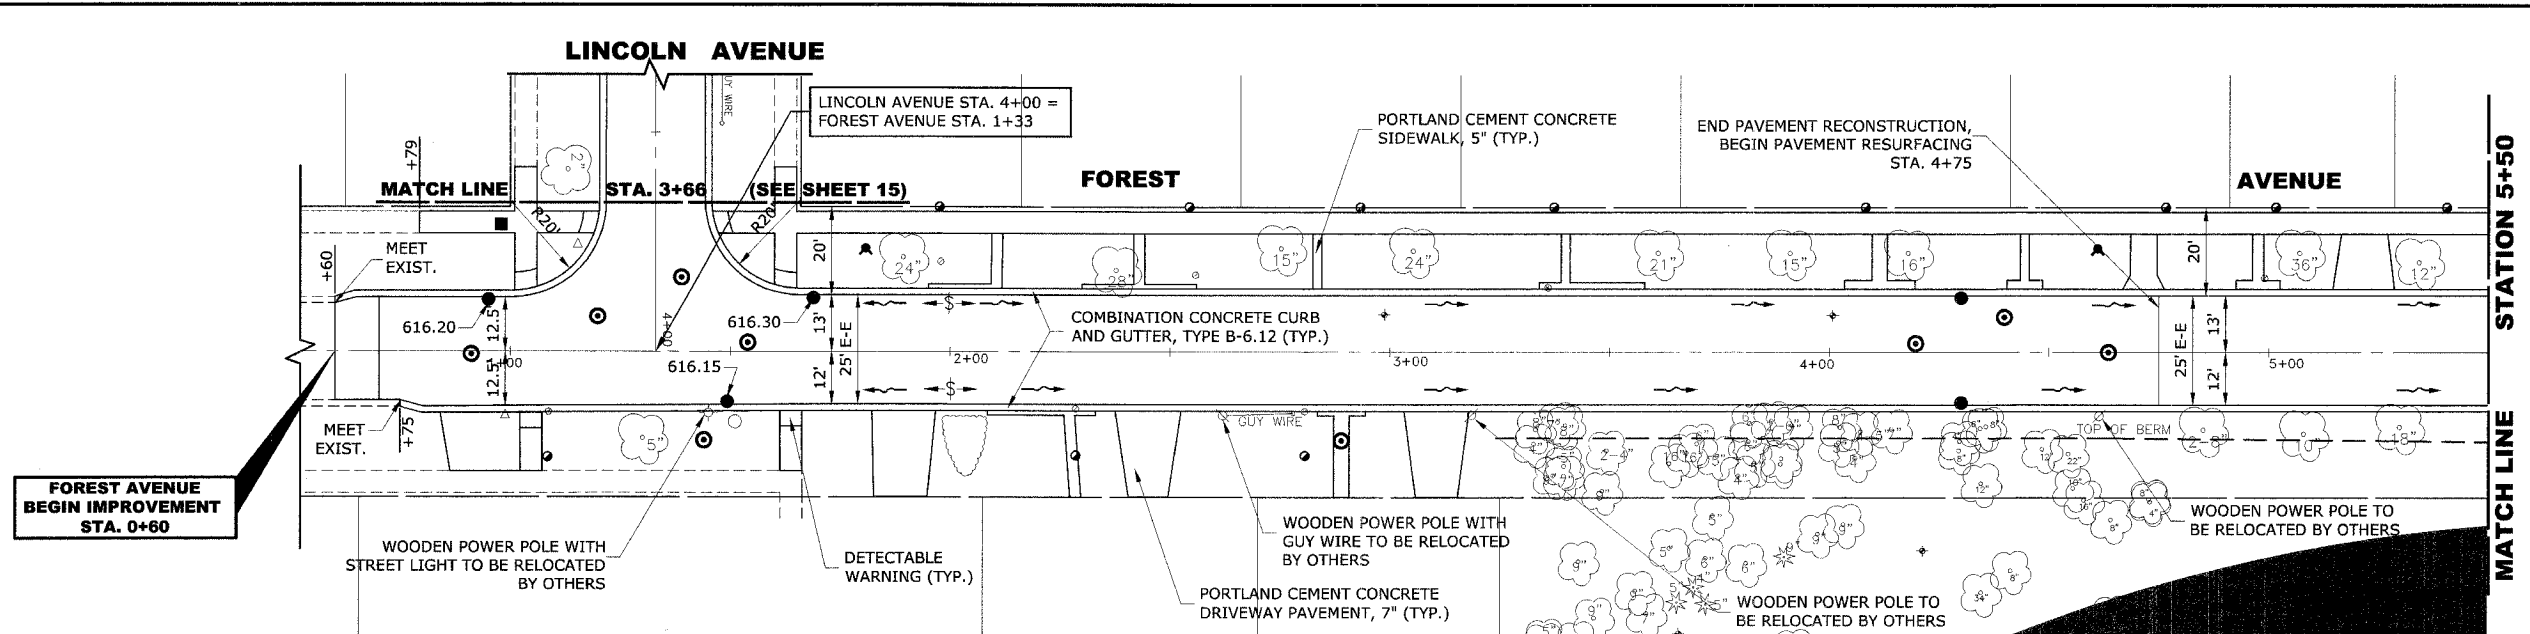

PROPOSED IMPROVEMENTS

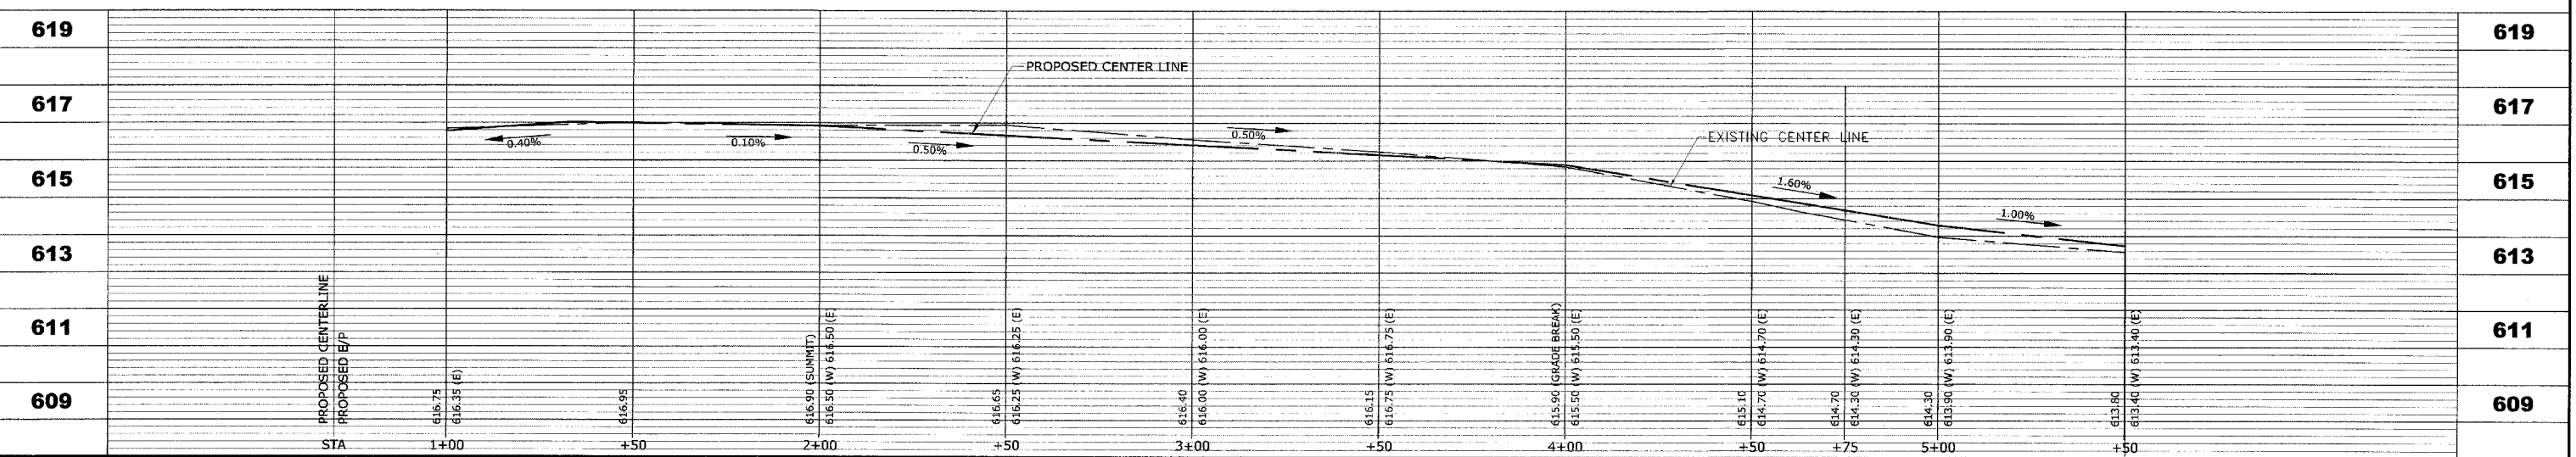

HANCOCK ENGINEERING

- ◆ Civil Engineers
- ◆ Municipal Consultants
- ◆ Established 1911

9933 Roosevelt Road
Westchester, Illinois 60154-2780
Phone: 708/865-9300
Fax: 708/865-1212

**PRAIRIE AVENUE IMPROVEMENTS
PHASE II
VILLAGE OF BROOKFIELD, ILLINOIS**

**EXISTING AND PROPOSED
PAVING PLAN AND PROFILE**

SCALE: H: 1"=20', V: 1"=2'

DRAWN BY: MK/LEV

BOOK NO.: #1475, #1504

DATE: 10-6-06

E.H.E. NO.: 125-04-26301

REVISION:

SHEET **16** / **47**

Drawing File: W:\Projects\1504263 - Prairie Ave 2nd Phase\Drawn\Profile_Side Road.dwg Oct 10, 2006 - 1:21 PM