
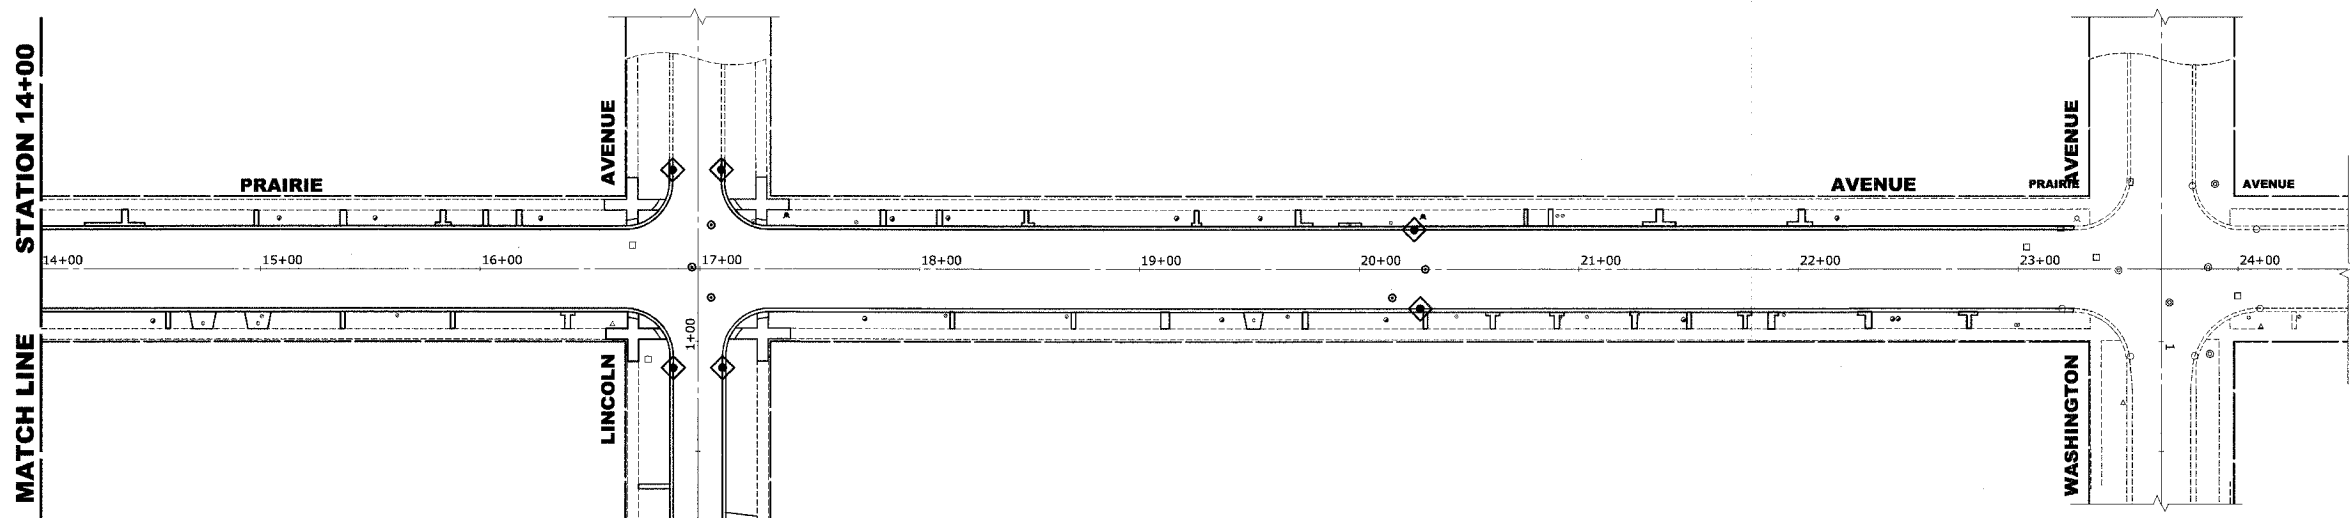
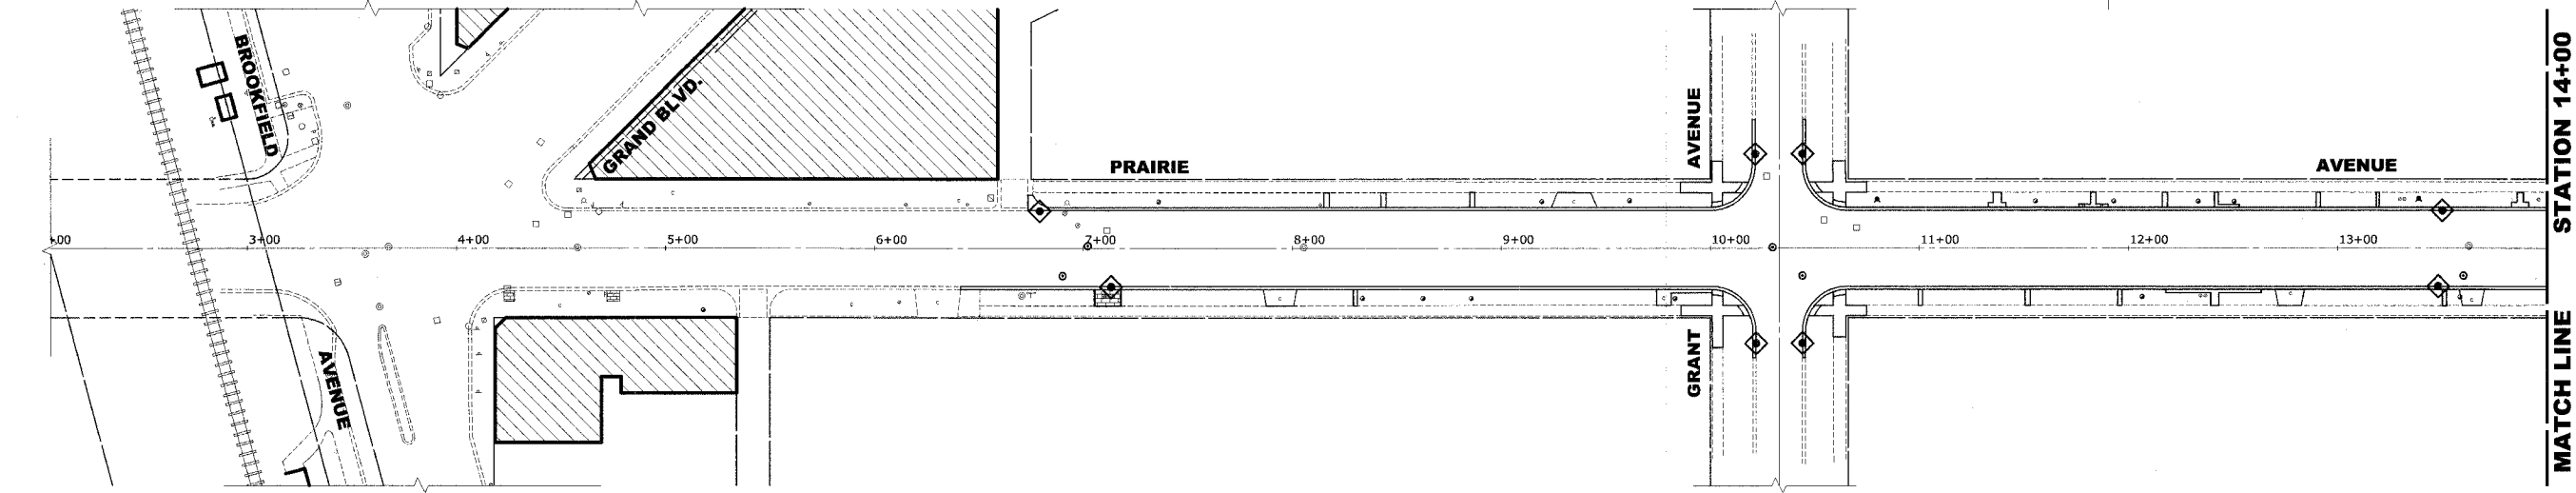



ROUTE NO.	SECTION	COUNTY	TOTAL SHEETS	SHEET NO.
FAU 2732	**	COOK	47	33
ILLINOIS PROJECT	M-8003(712)			
VILLAGE SECTION	00-00115-01-WR			
CONTRACT NO. 83881				

 

LEGEND

SYMBOL	DESCRIPTION
◇	SEDIMENT CONTROL, DRAINAGE STRUCTURE, INLET FILTER CLEANING
◇	INLET FILTER

- NOTES**
- SEE IDOT STANDARD 280001-03 FOR TEMPORARY EROSION CONTROL SYSTEMS.
 - THE CONTRACTOR SHALL ENSURE THAT ADJACENT PROPERTIES REMAIN PROTECTED FROM SEDIMENT DEPOSITION.
 - SOIL STOCKPILES SHALL BE PROTECTED WITH PERIMETER EROSION BARRIER OR OTHER EROSION PROTECTION SPECIFIED BY THE RESIDENT ENGINEER. THE COST SHALL BE INCLUDED IN THE UNIT PRICE FOR THE INDIVIDUAL SOIL MATERIALS.
 - WHEREVER CONSTRUCTION VEHICLE ACCESS ROUTES INTERSECT PAVED PUBLIC ROADS, PROVISIONS SHALL BE MADE TO MINIMIZE THE TRANSPORT OF SEDIMENT BY RUNOFF OR VEHICLE TRACKING ONTO THE PAVED SURFACE. THE PROVISIONS MAY INCLUDE SPRAYING VEHICLE WHEELS TO CLEAR SEDIMENT BEFORE EXITING THE CONSTRUCTION SITE OR OTHER MEASURES APPROVED BY THE ENGINEER.

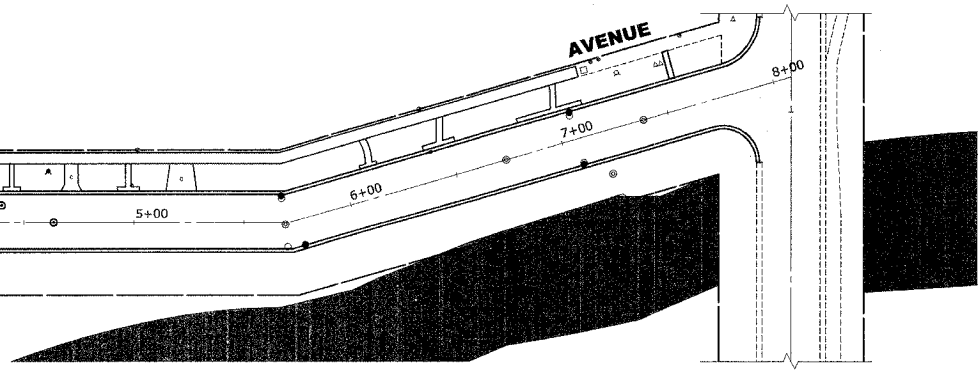

Drawing File: W:\Projects\2504263 - Prairie Ave 2nd Phase\Prarie\Enrain_Control_Plan.dwg Oct 05, 2006 - 2:34pm

HANCOCK ENGINEERING ◆ Civil Engineers
 ◆ Municipal Consultants
 ◆ Established 1911

9933 Roosevelt Road
 Westchester, Illinois 60154-2780
 Phone: 708/865-0300
 Fax: 708/865-1212

**PRAIRIE AVENUE IMPROVEMENTS
 PHASE II
 VILLAGE OF BROOKFIELD, ILLINOIS**

EROSION CONTROL PLAN

SCALE:	1"=40'	SHEET 33 / 47
DRAWN BY:	MK/LEV	
BOOK NO.:	#1475, #1504	
DATE:	10-6-06	
REVISION:	E.H.E. NO.: 125-04-26301	OF