
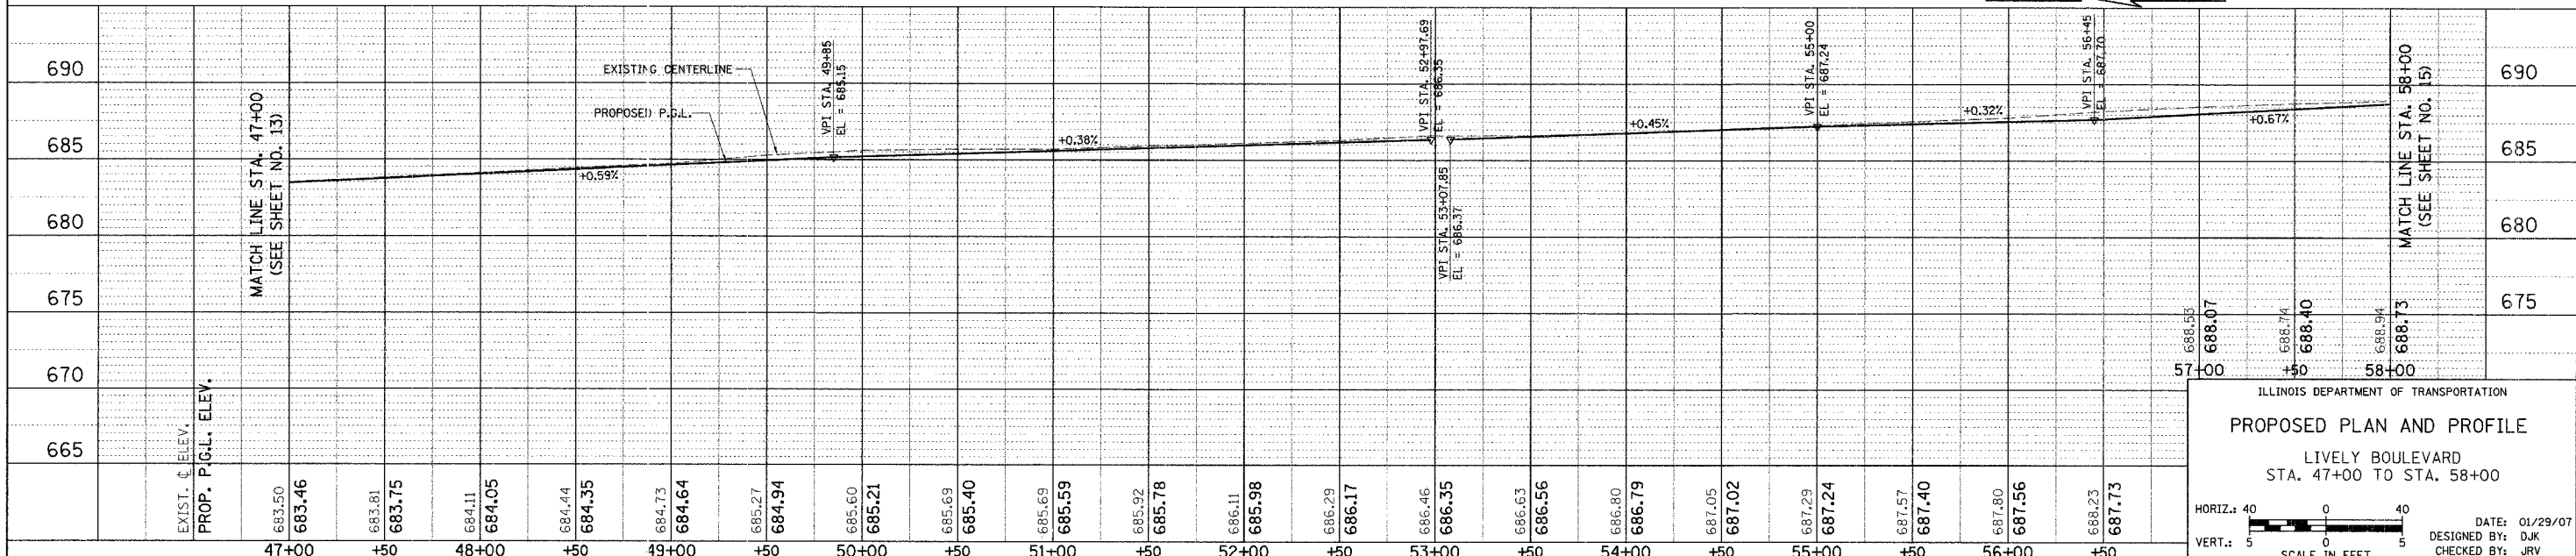
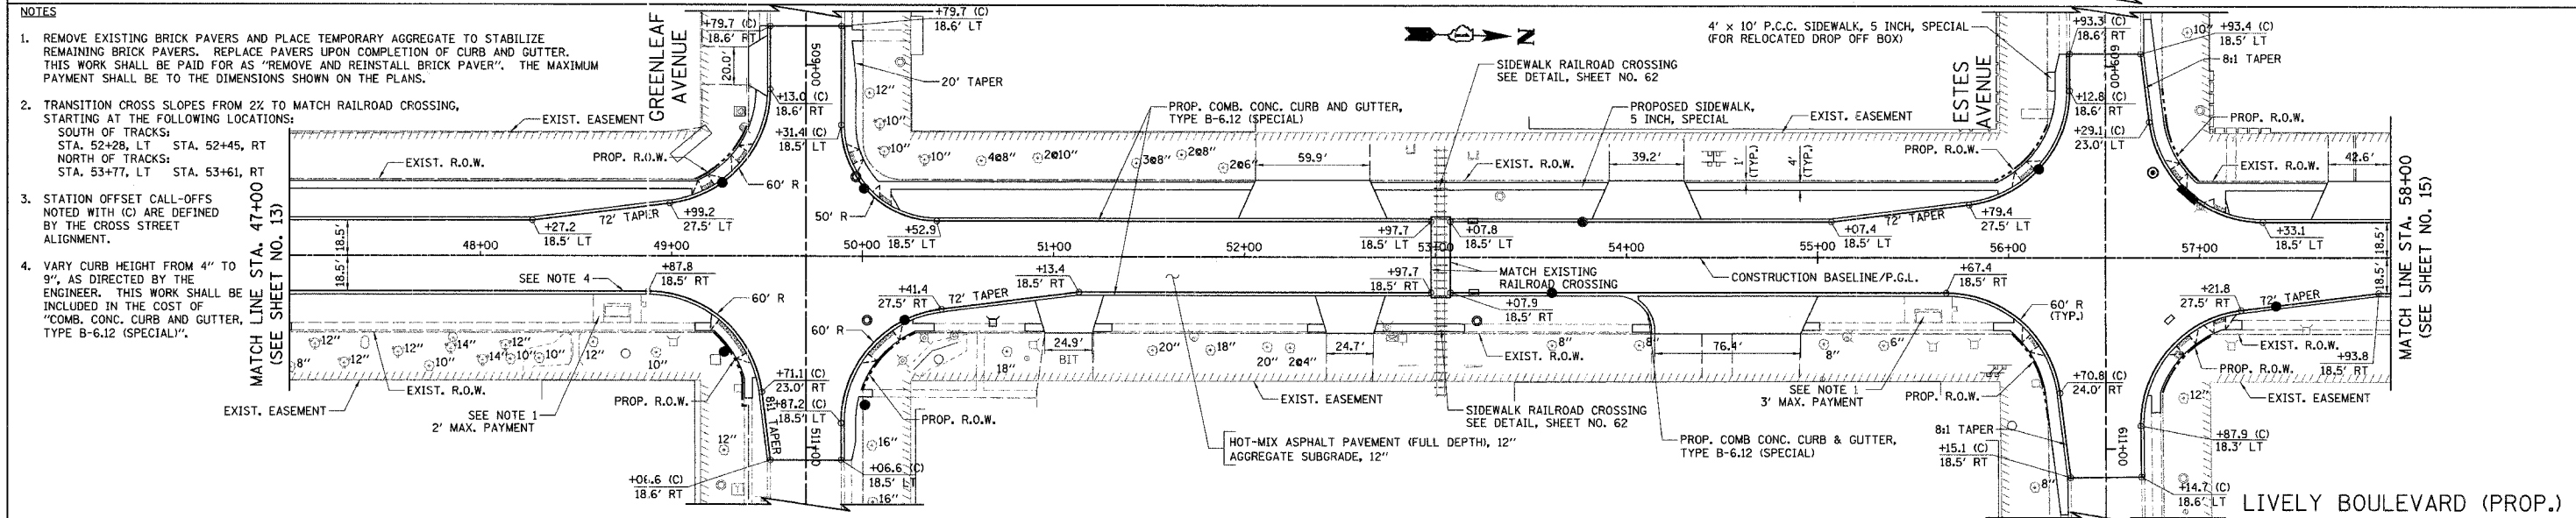


F.A.U. RTE.	SECTION	COUNTY	TOTAL SHEETS	SHEET NO.
1700	05-00045-02-PV	COOK/DUPAGE	103	14
STA. 47+00		TO STA. 58+00		
FED. ROAD DIST. NO. 7		ILLINOIS FED. AID PROJECT M-80031544		

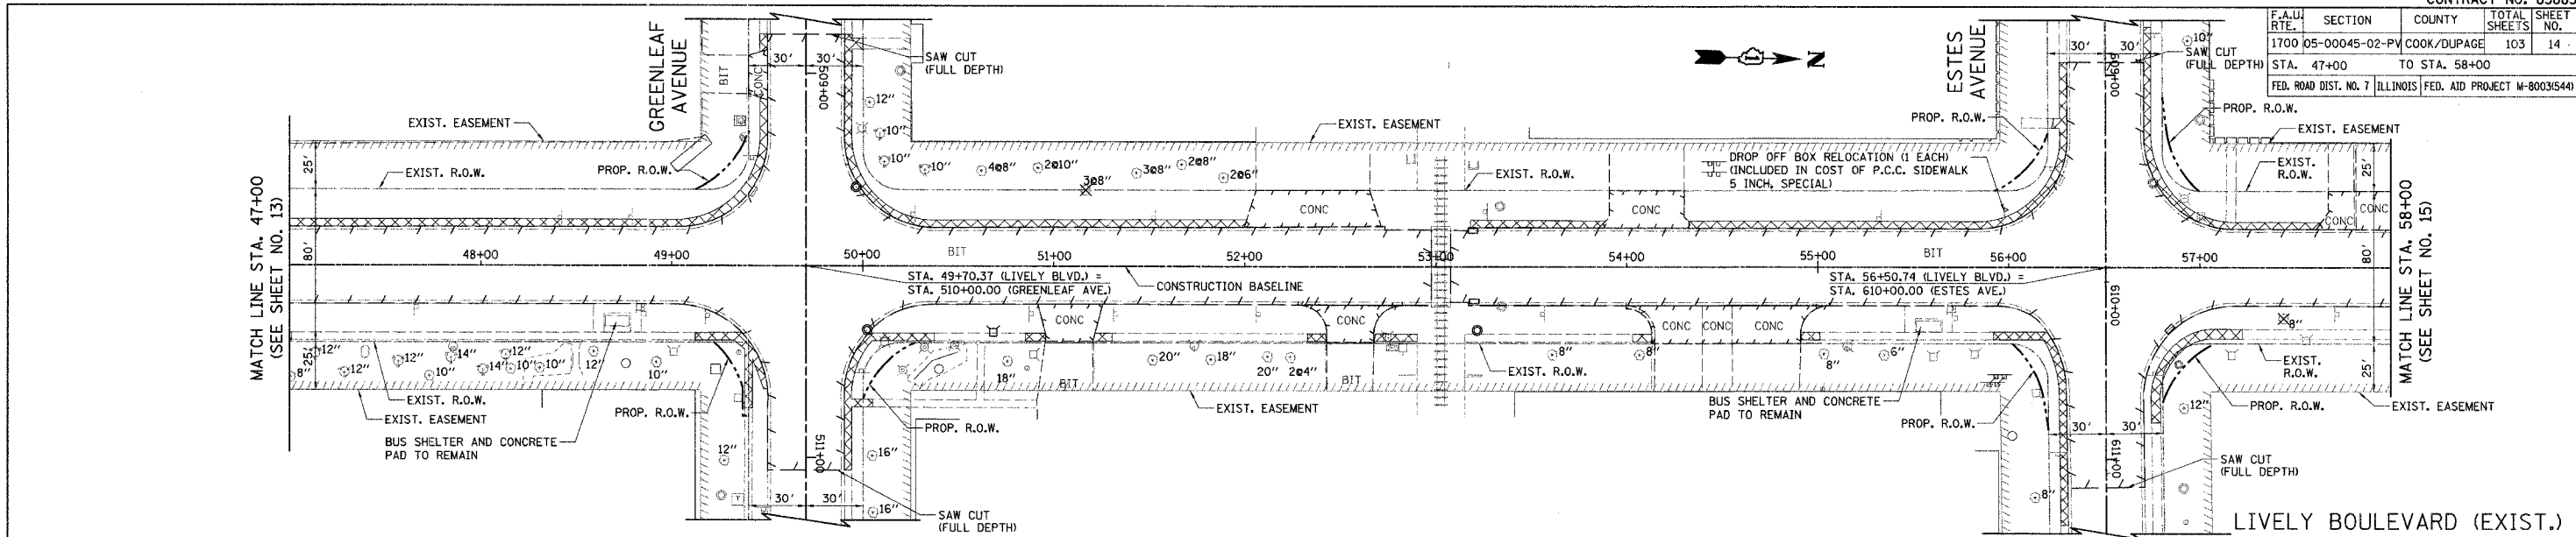

ILLINOIS DEPARTMENT OF TRANSPORTATION
PROPOSED PLAN AND PROFILE
 LIVELY BOULEVARD
 STA. 47+00 TO STA. 58+00

HORIZ.: 40
 VERT.: 5

SCALE IN FEET

DATE: 01/29/07
 DESIGNED BY: DJK
 CHECKED BY: JRV