


F.A.U. RTE.	SECTION	COUNTY	TOTAL SHEETS	SHEET NO.
1700	05-00045-02-PV	COOK/DUPAGE	103	22
MAINTENANCE OF TRAFFIC AND EROSION CONTROL				
FED. ROAD DIST. NO. 7 ILLINOIS FED. AID PROJECT H-80035441				

NOTE:
SEE DETOUR PLAN (SHEET NO. 16-17) FOR ADDITIONAL SIGNING.

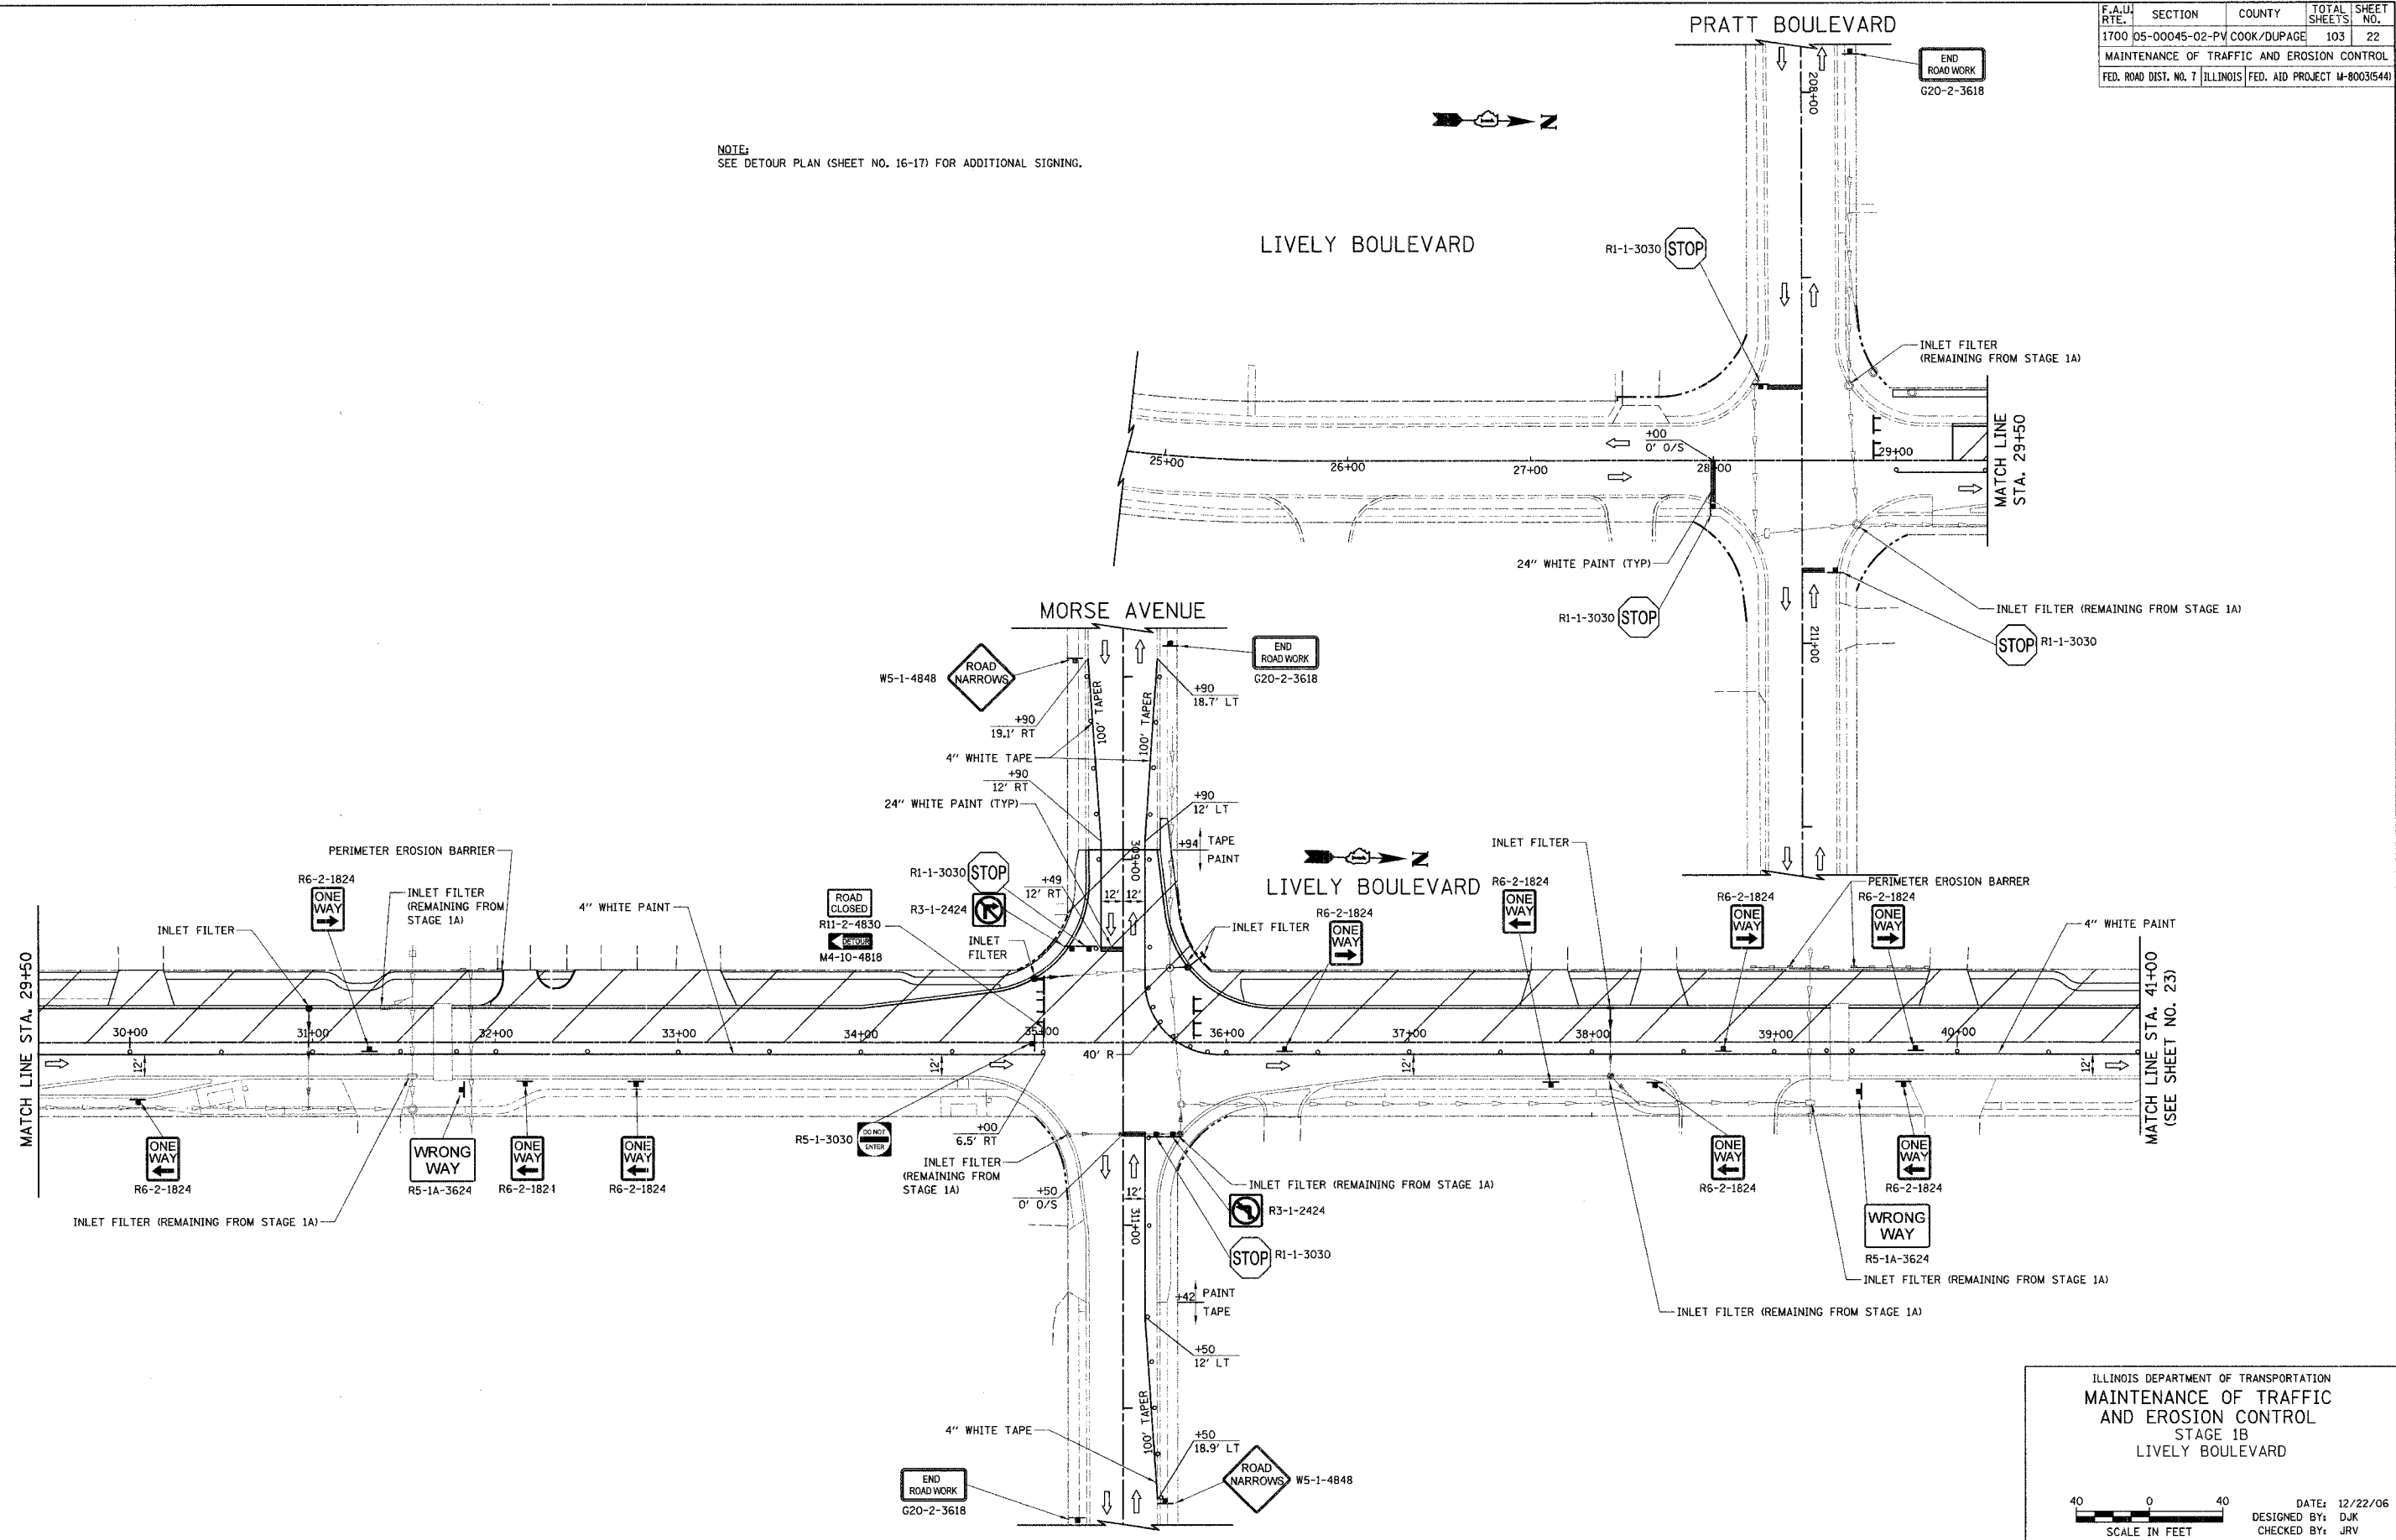

ILLINOIS DEPARTMENT OF TRANSPORTATION
 MAINTENANCE OF TRAFFIC
 AND EROSION CONTROL
 STAGE 1B
 LIVELY BOULEVARD

40 0 40
 SCALE IN FEET

DATE: 12/22/06
 DESIGNED BY: DJK
 CHECKED BY: JRV