


F.A.U. RTE.	SECTION	COUNTY	TOTAL SHEETS	SHEET NO.
1700	05-00045-02-PV	COOK/DUPAGE	103	26
MAINTENANCE OF TRAFFIC AND EROSION CONTROL				
FED. ROAD DIST. NO. 7 ILLINOIS FED. AID PROJECT M-8003(544)				

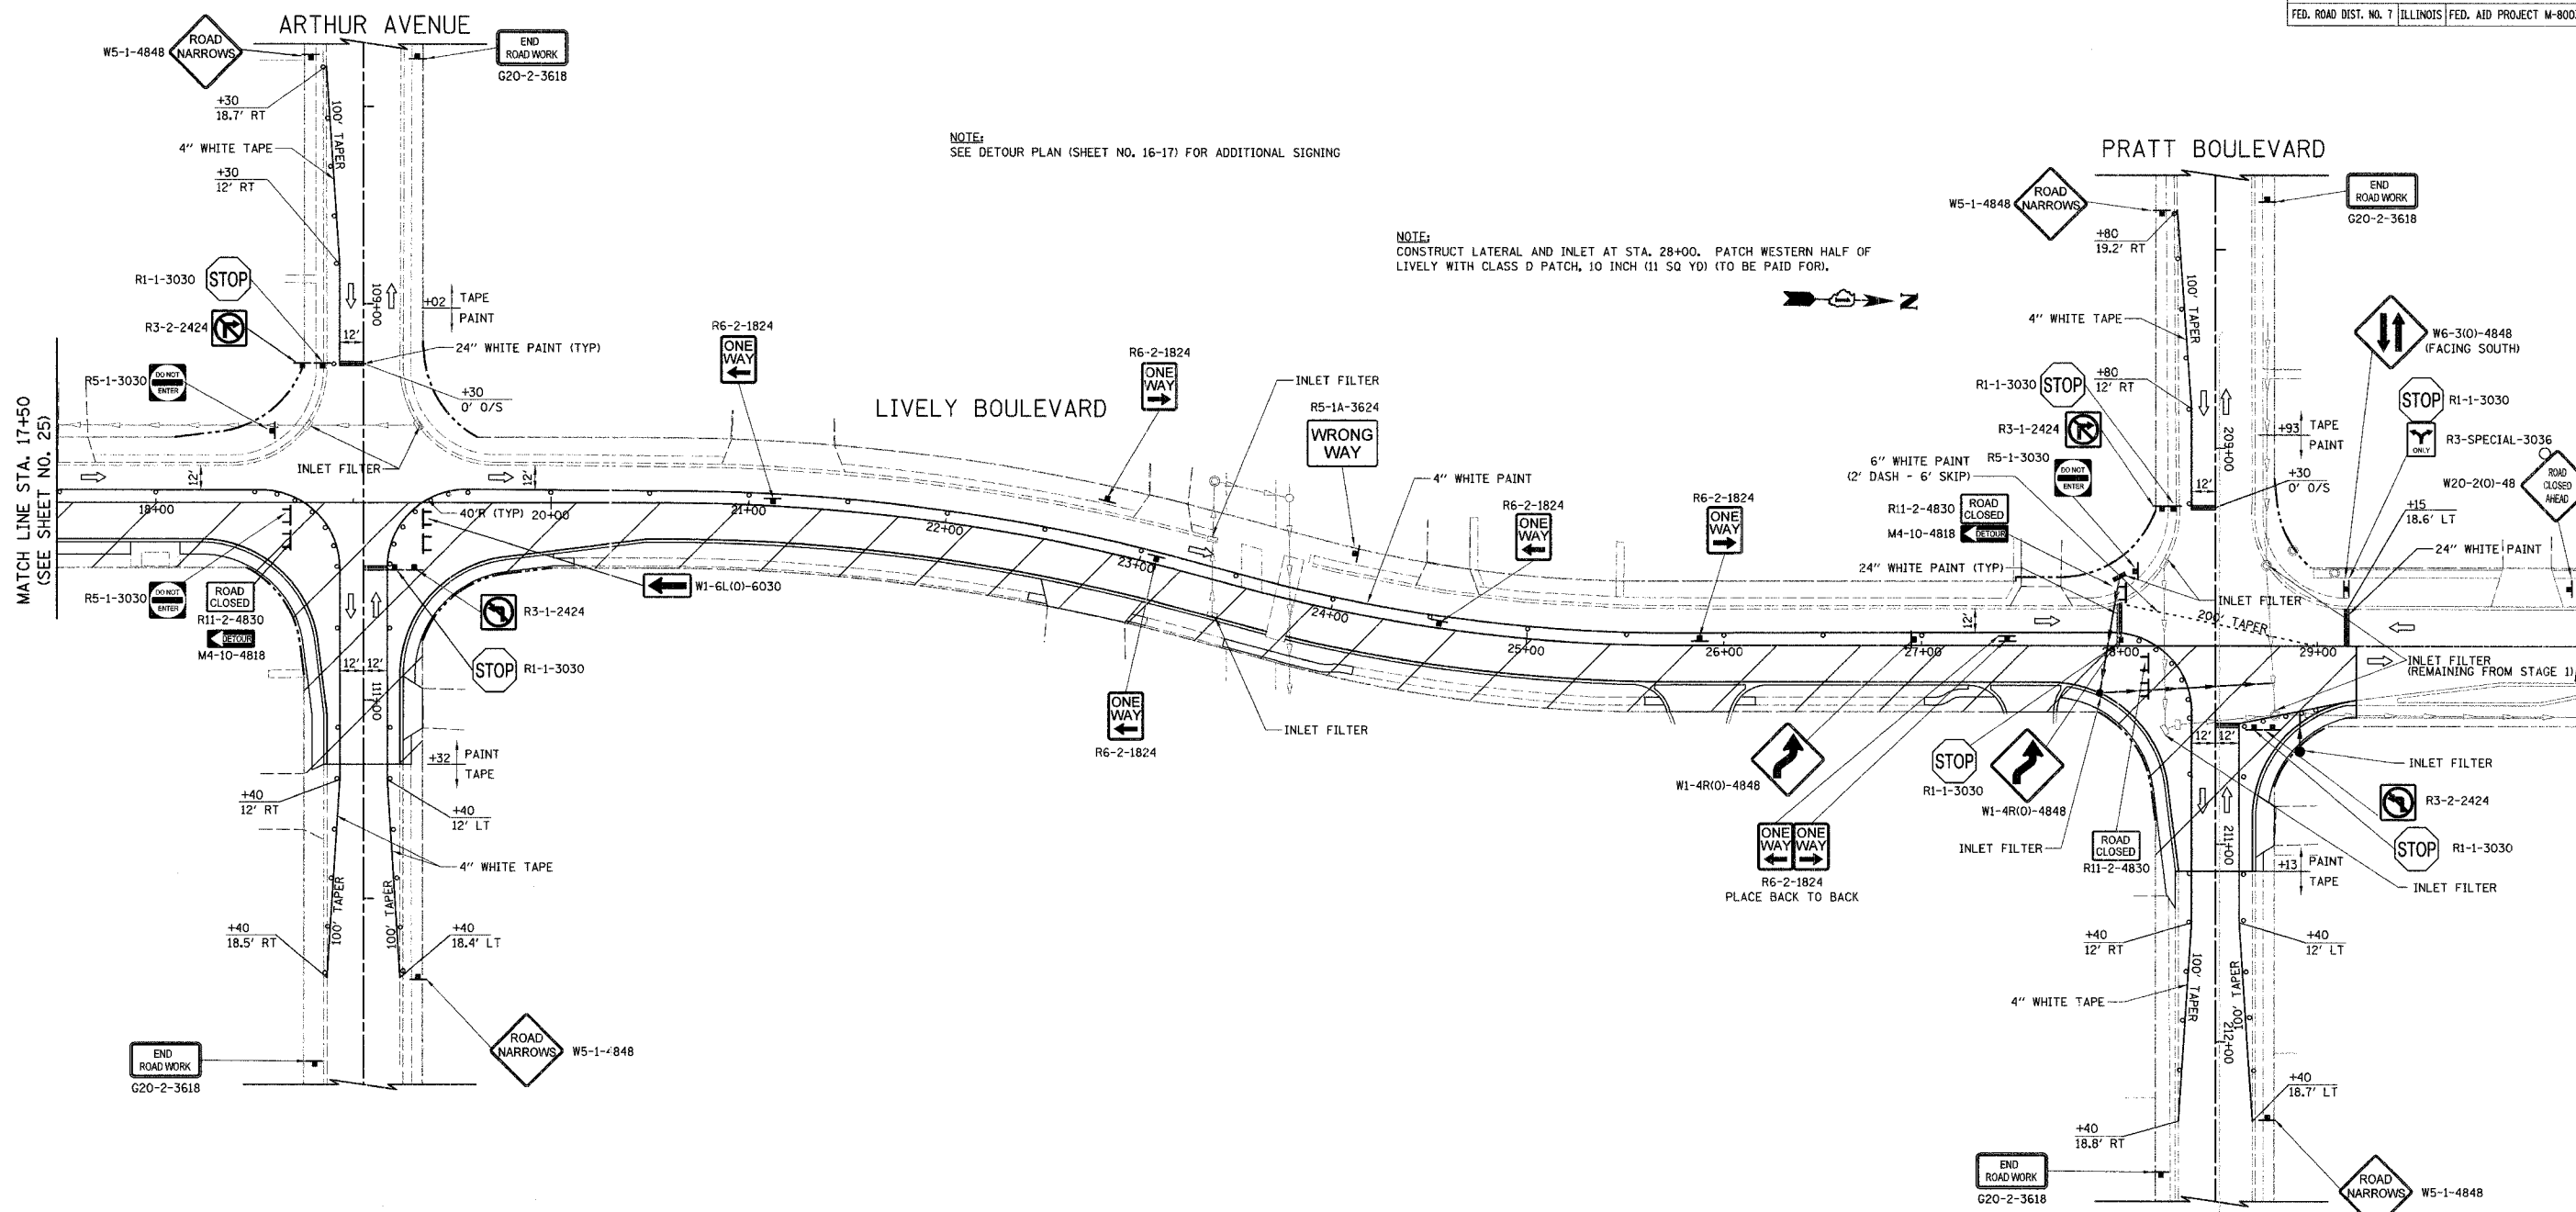

NOTE:  
SEE DETOUR PLAN (SHEET NO. 16-17) FOR ADDITIONAL SIGNING

NOTE:  
CONSTRUCT LATERAL AND INLET AT STA. 28+00. PATCH WESTERN HALF OF LIVELY WITH CLASS D PATCH, 10 INCH (11 SQ YD) (TO BE PAID FOR).

MATCH LINE STA. 17+50  
(SEE SHEET NO. 25)

ILLINOIS DEPARTMENT OF TRANSPORTATION  
 MAINTENANCE OF TRAFFIC  
 AND EROSION CONTROL  
 STAGE 2A  
 LIVELY BOULEVARD

DATE: 12/22/06  
 DESIGNED BY: DJK  
 CHECKED BY: JRV

SCALE IN FEET